


MAY 05, 2005 10:06 PM RAW  
 I:\AIRPORTS\TAYLORVILLE\828-03RWYGD\AIRPORT\SHEETS\R-318XS-927.DWG - STA. 132+50 TO STA. 133+00

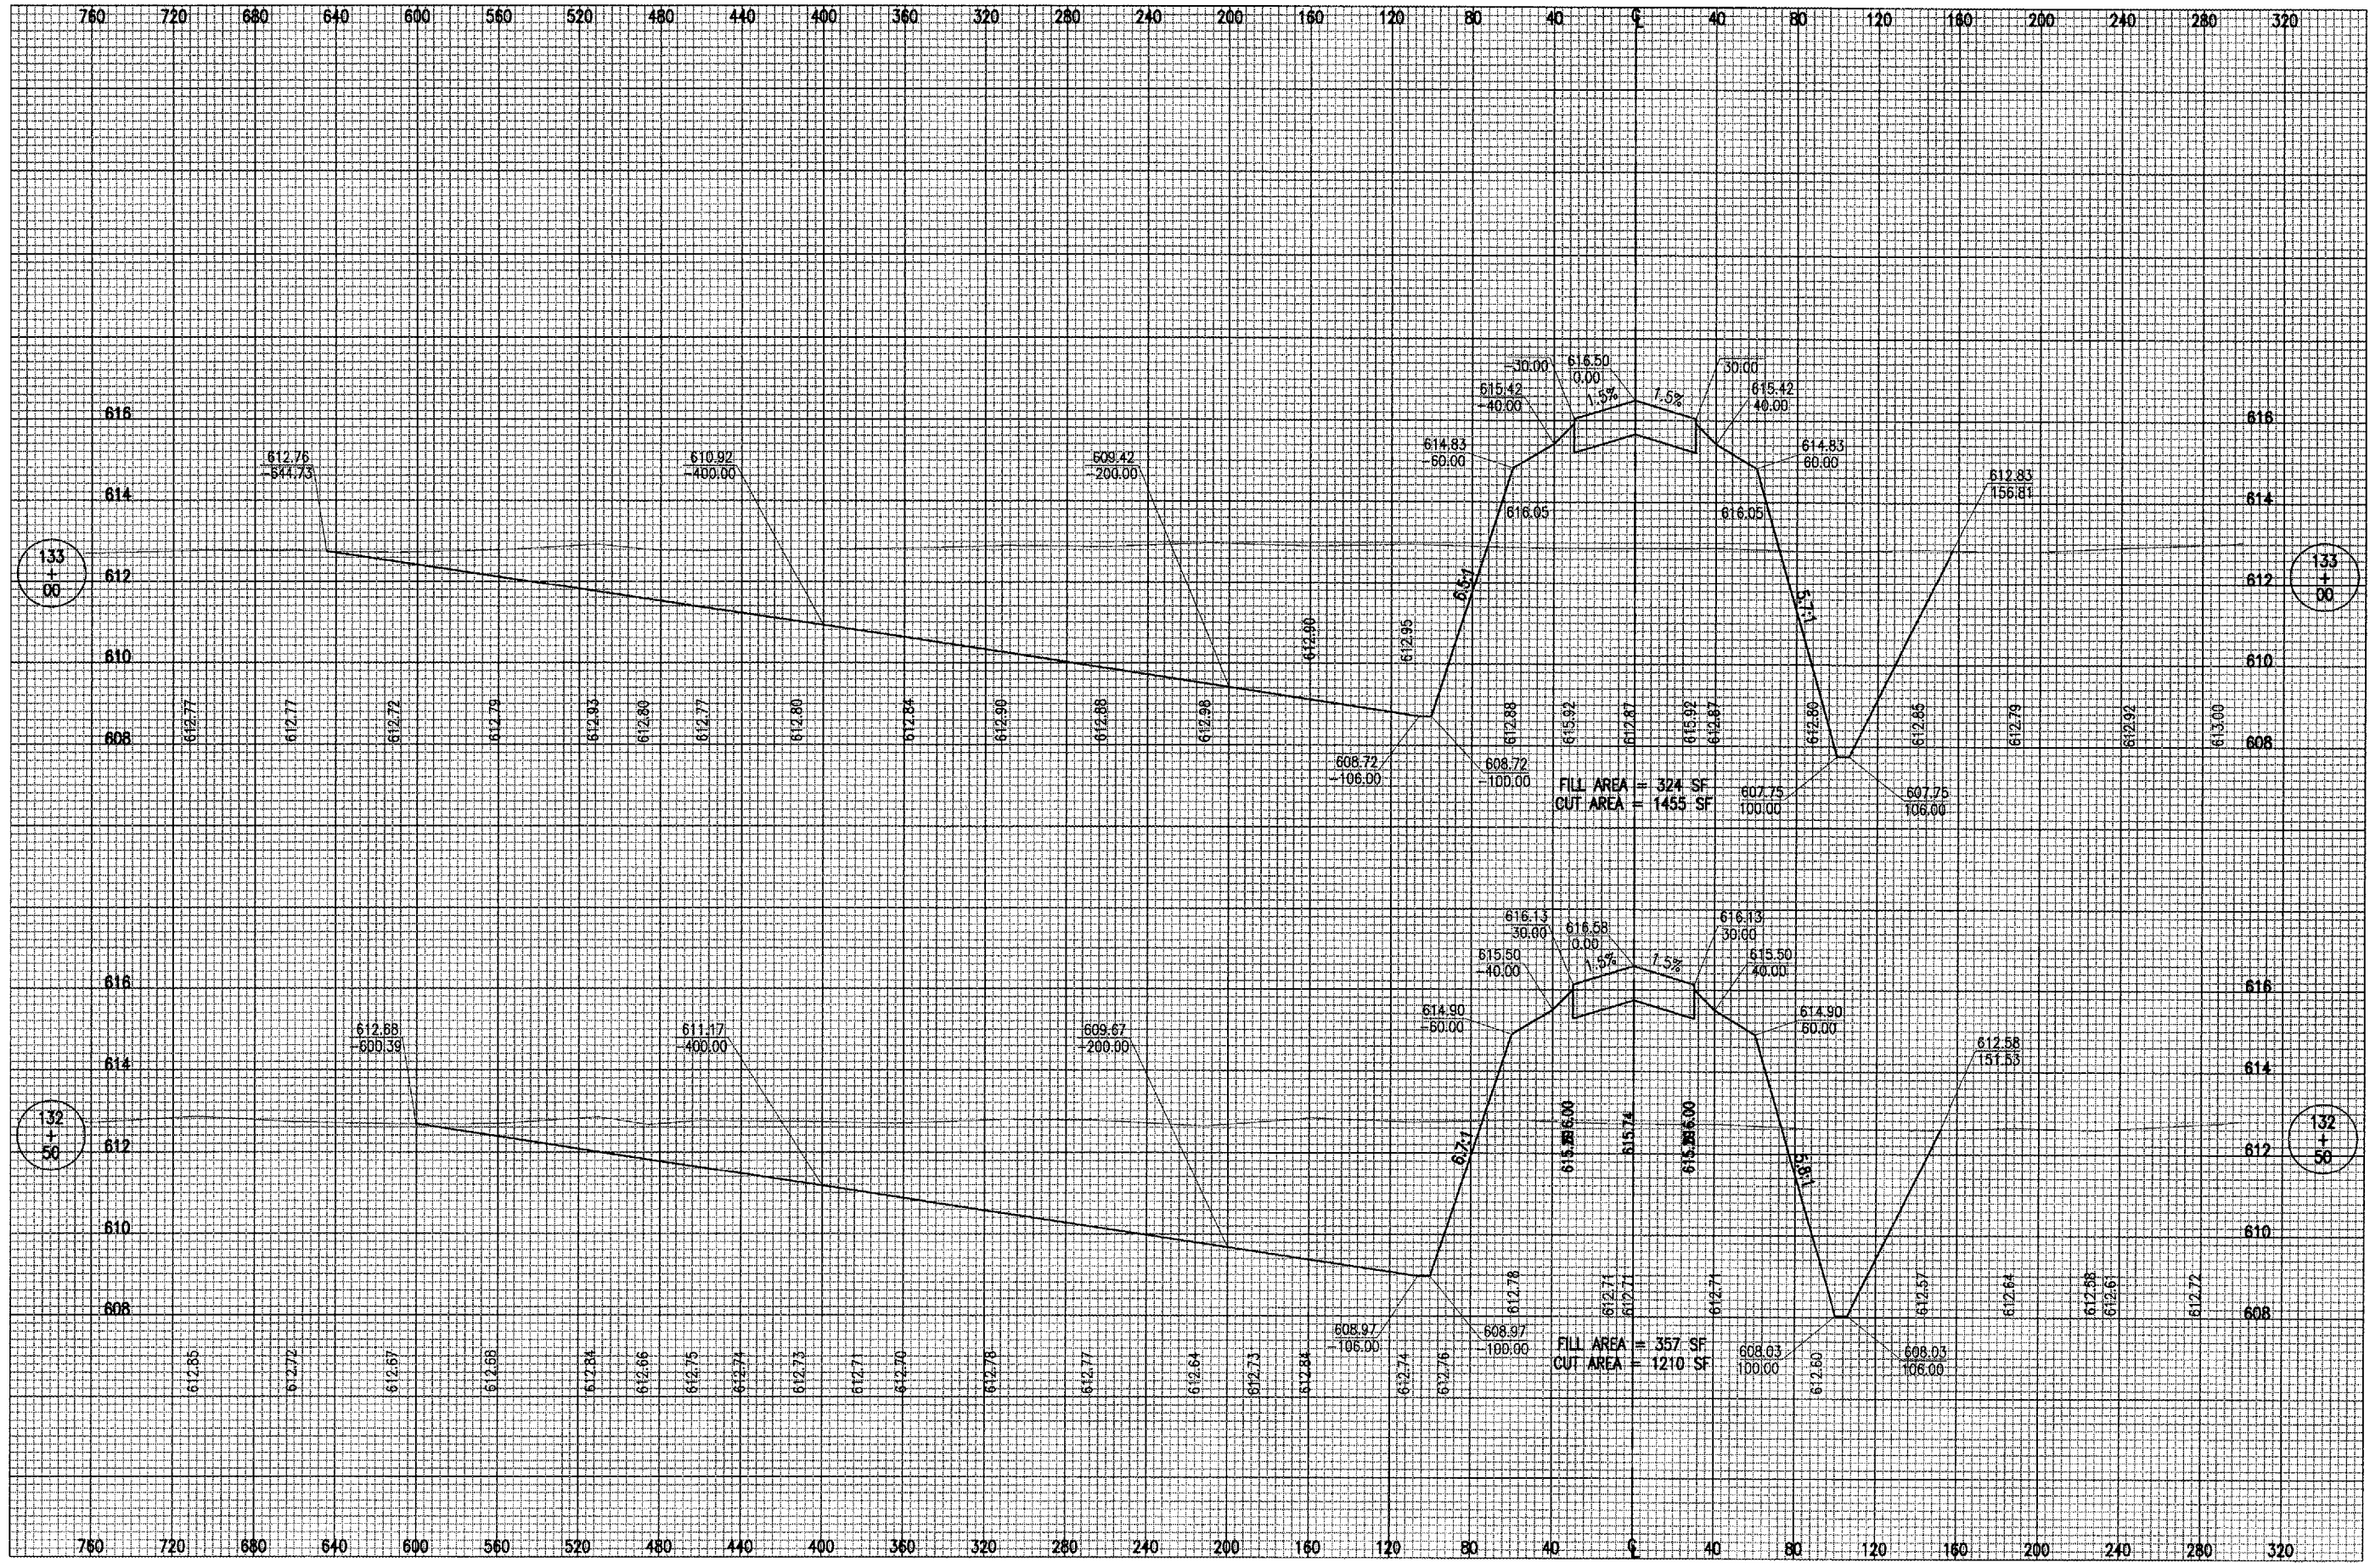

DATE	REVISION	BY

**TAYLORVILLE MUNICIPAL AIRPORT**  
**TAYLORVILLE, ILLINOIS**

IL PROJ.: TAZ-3166 A.I.P. PROJ.: 3-17-0100-B7

FILE	RAW	02/24/05
Project No. 828-03RWYGD_0800		
Filename R-318XS-927.DWG		
Scale H. 1" = 40' V. 1" = 2'		
Date 02/24/05		



**CONSTRUCT**  
**RUNWAY 9-27**  
 PROPOSED RUNWAY  
 CROSS-SECTIONS  
 STA. 132+50 TO STA. 133+00