


MAY 05 2005 10:10 PM RAW
 I:\AIRPORTS\TILE\828-03RWYGD\AIRPORT SHEETS\R-319XS-927.DWG - STA. 133+50 TO STA. 133+67

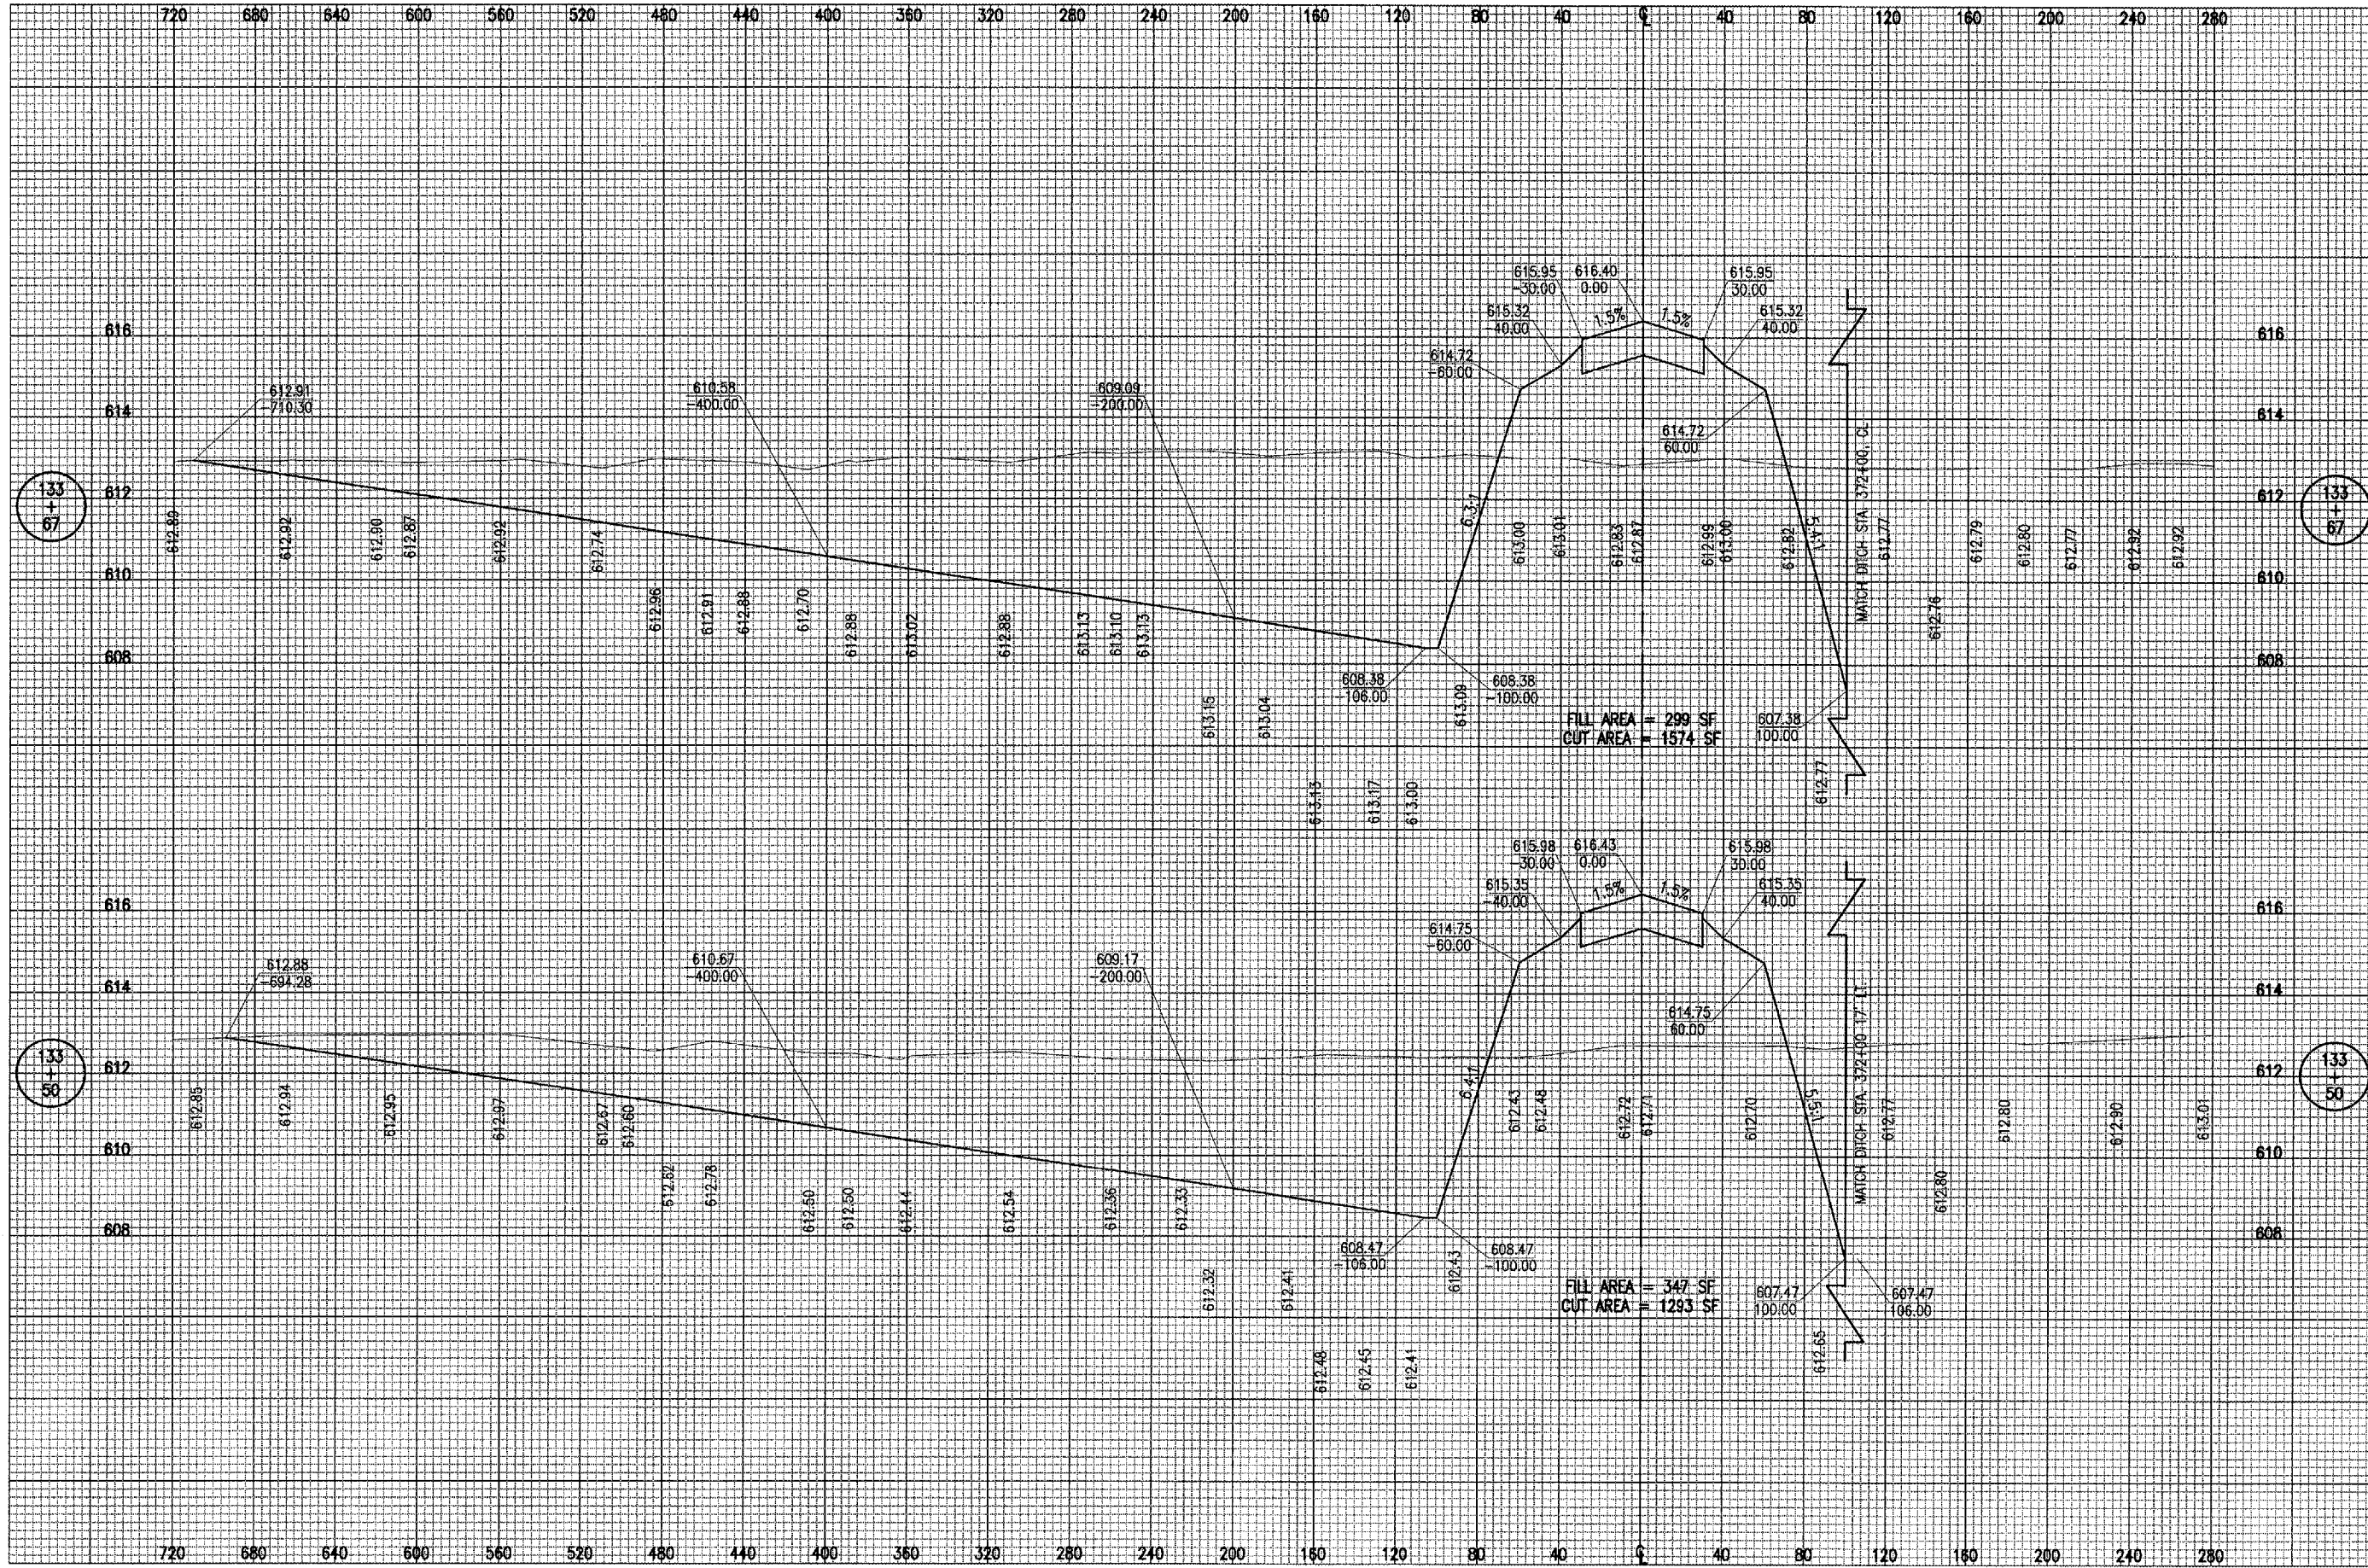

DATE	REVISION	BY

TAYLORVILLE MUNICIPAL AIRPORT
TAYLORVILLE, ILLINOIS

IL. PROJ.: TAZ-3166 A.I.P. PROJ.: 3-17-0100-87

RE Project No. 828-03RWYGD 0800 Elevation R-319XS-927.DWG Scale H. 1" = 40' V. 1" = 2' Date 02/24/05	LAYOUT RAW 02/24/05 DRAWN BAK 02/24/05 REVIEWED CAH xx/xx/xx
---	--



Hanson Professional Services Inc.
 1525 South Sixth Street
 Springfield, Illinois 62703-2886
 Offices Nationwide

CONSTRUCT
RUNWAY 9-27
PROPOSED RUNWAY
CROSS-SECTIONS
 STA. 133+50 TO STA. 133+67