


APR 07, 2005 10:42 PM RAW
 I:\AIRPORTS\TAYLORVILLE\828-03RWYGD\AIRPORT\SHEETS\R-363-DTCH.DWG - Layout1

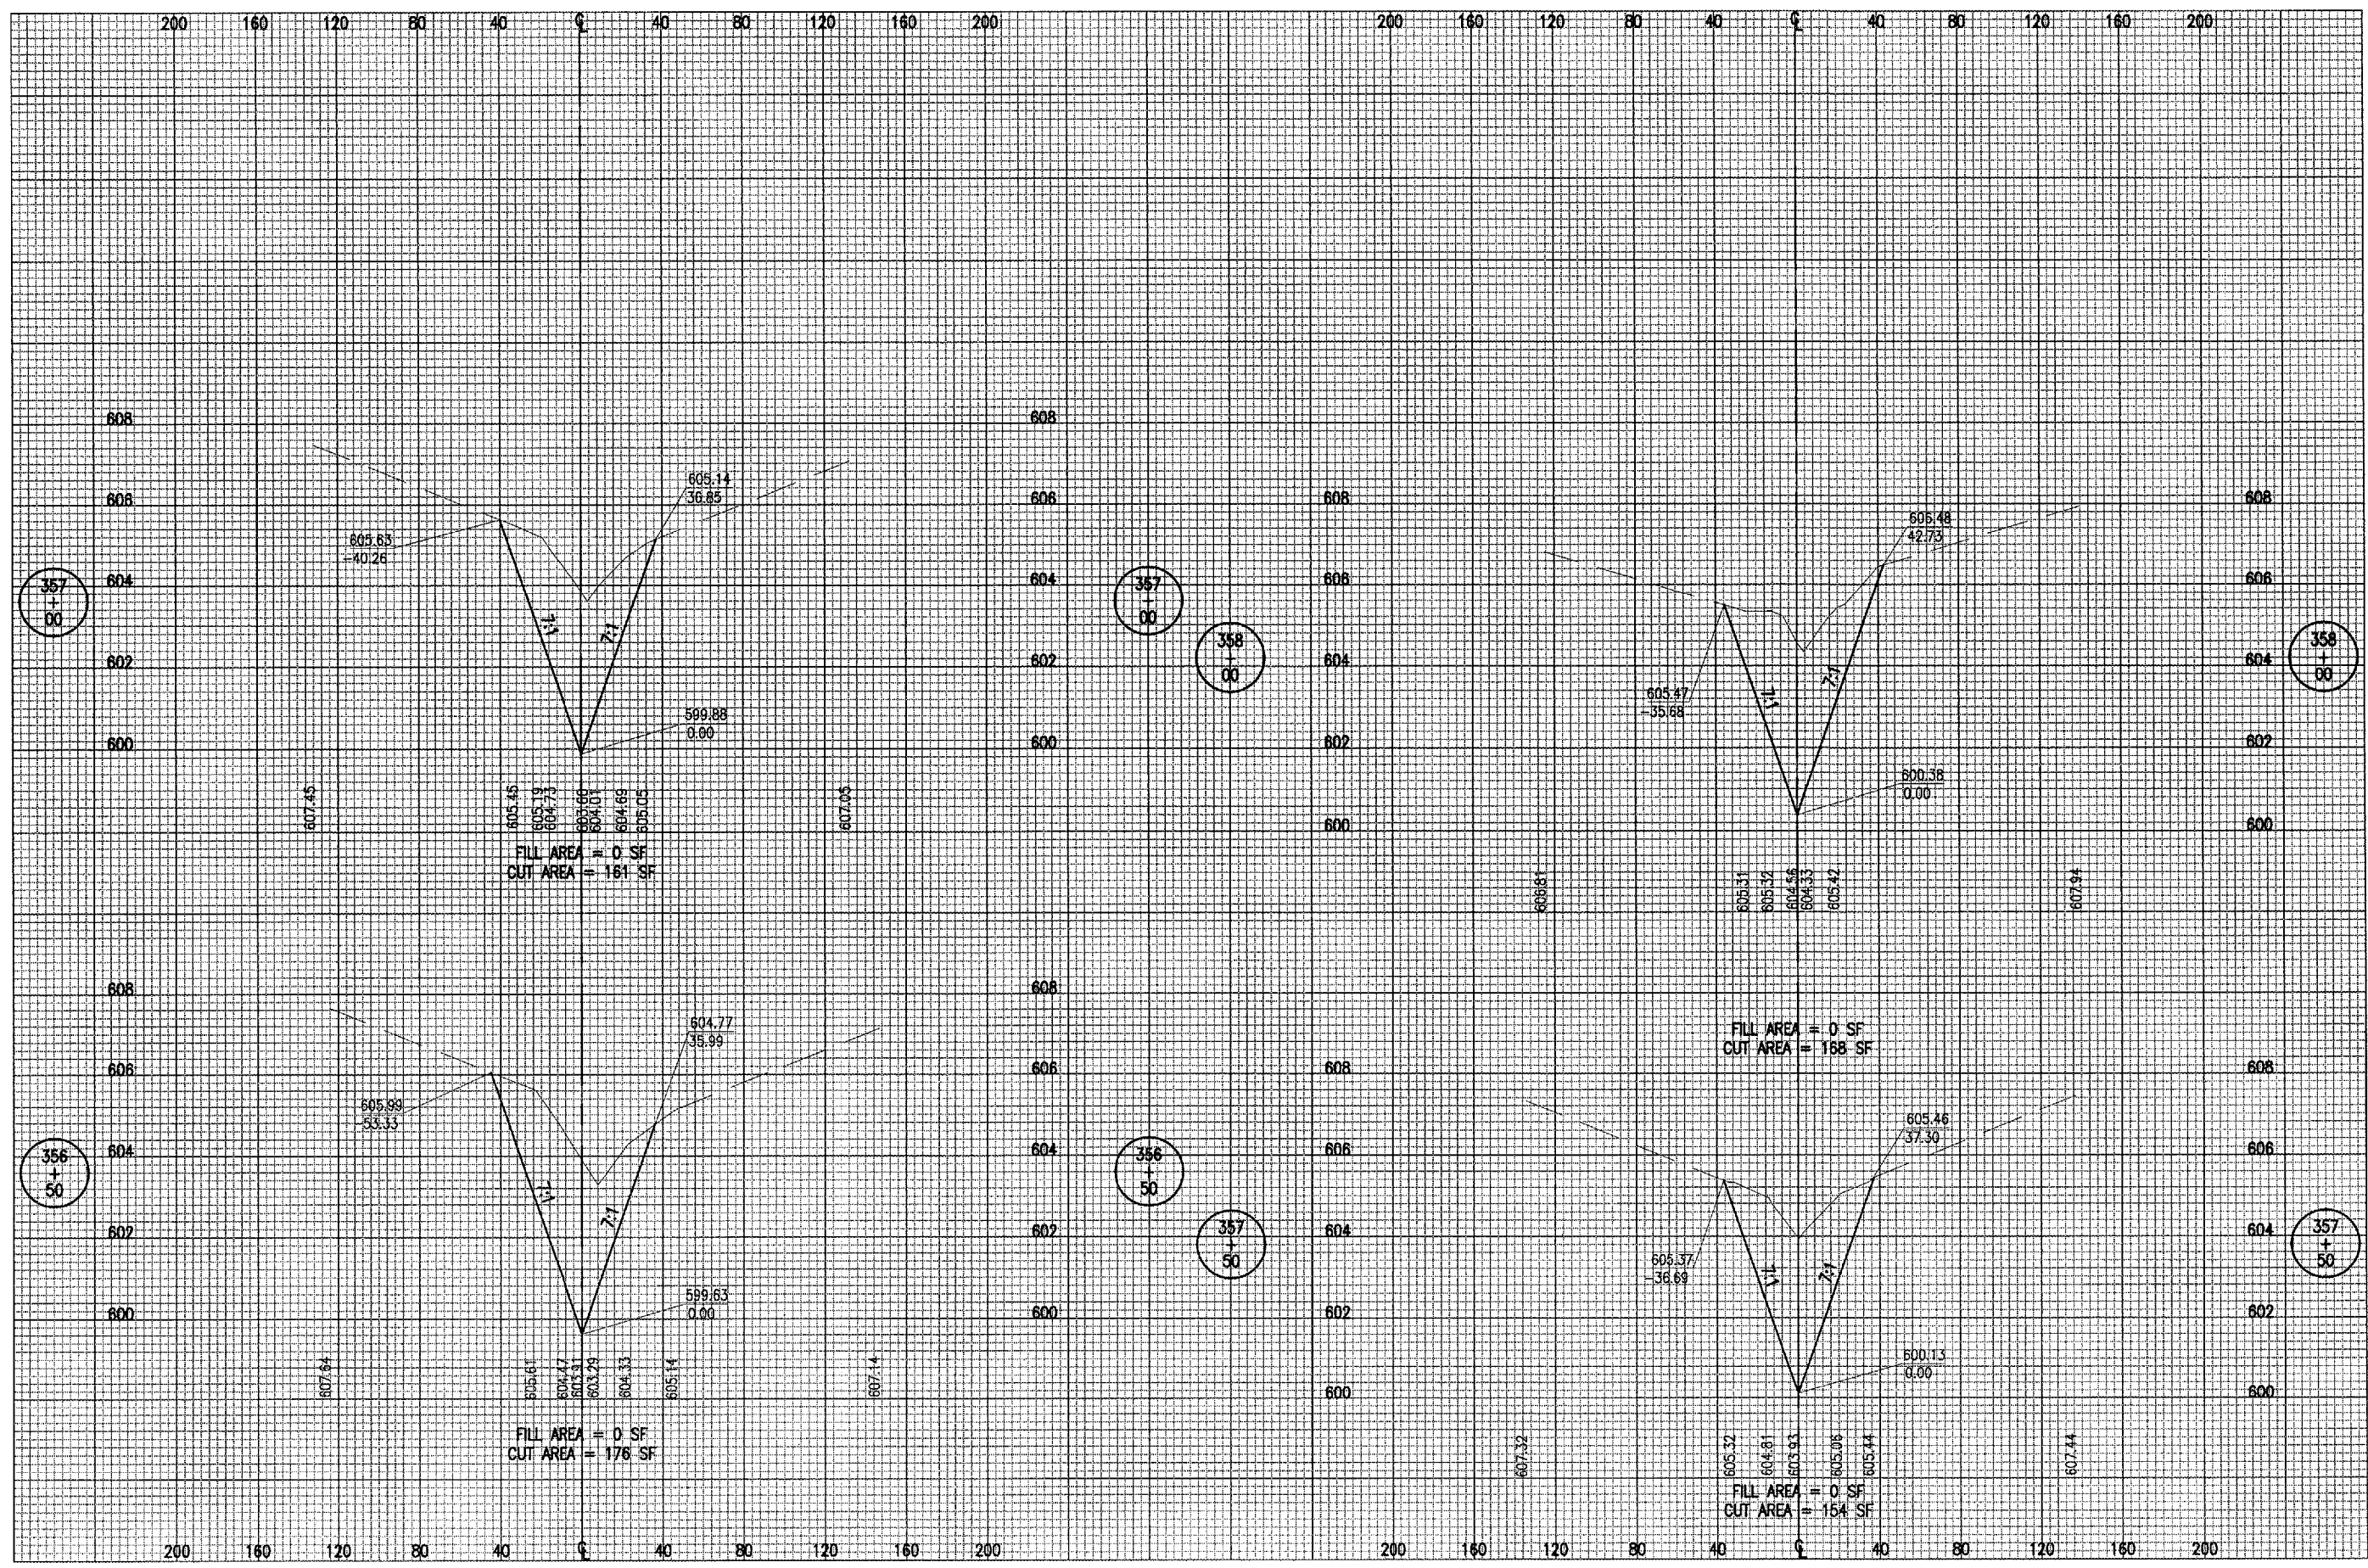

DATE	REVISION	BY

TAYLORVILLE MUNICIPAL AIRPORT
 TAYLORVILLE, ILLINOIS

IL PROJ.: TAZ-3166 A.I.P. PROJ.: 3-17-0100-B7

FILE: Project: 828-03RWYGD_0800	RAW	02/18/05
Filename: R-363-DTCH.DWG	MDR	03/24/05
Scale: H. 1" = 40' V. 1" = 2'	CAH	xx/xx/xx
Date: 03/24/05		
LAYOUT		
DRAWN		
REVIEWED		



CONSTRUCT
 RUNWAY 9-27

PROPOSED DITCH
 CROSS-SECTIONS

STA. 356+50 TO STA. 358+00