


APR 07, 2005 10:43 PM RAW  
 I:\AIRPORTS\TAYLORVILLE\828-03RWYGD-AIRPORT\SHEETS\R-364-DTCH.DWG - STA. 358+08 TO STA. 359+50

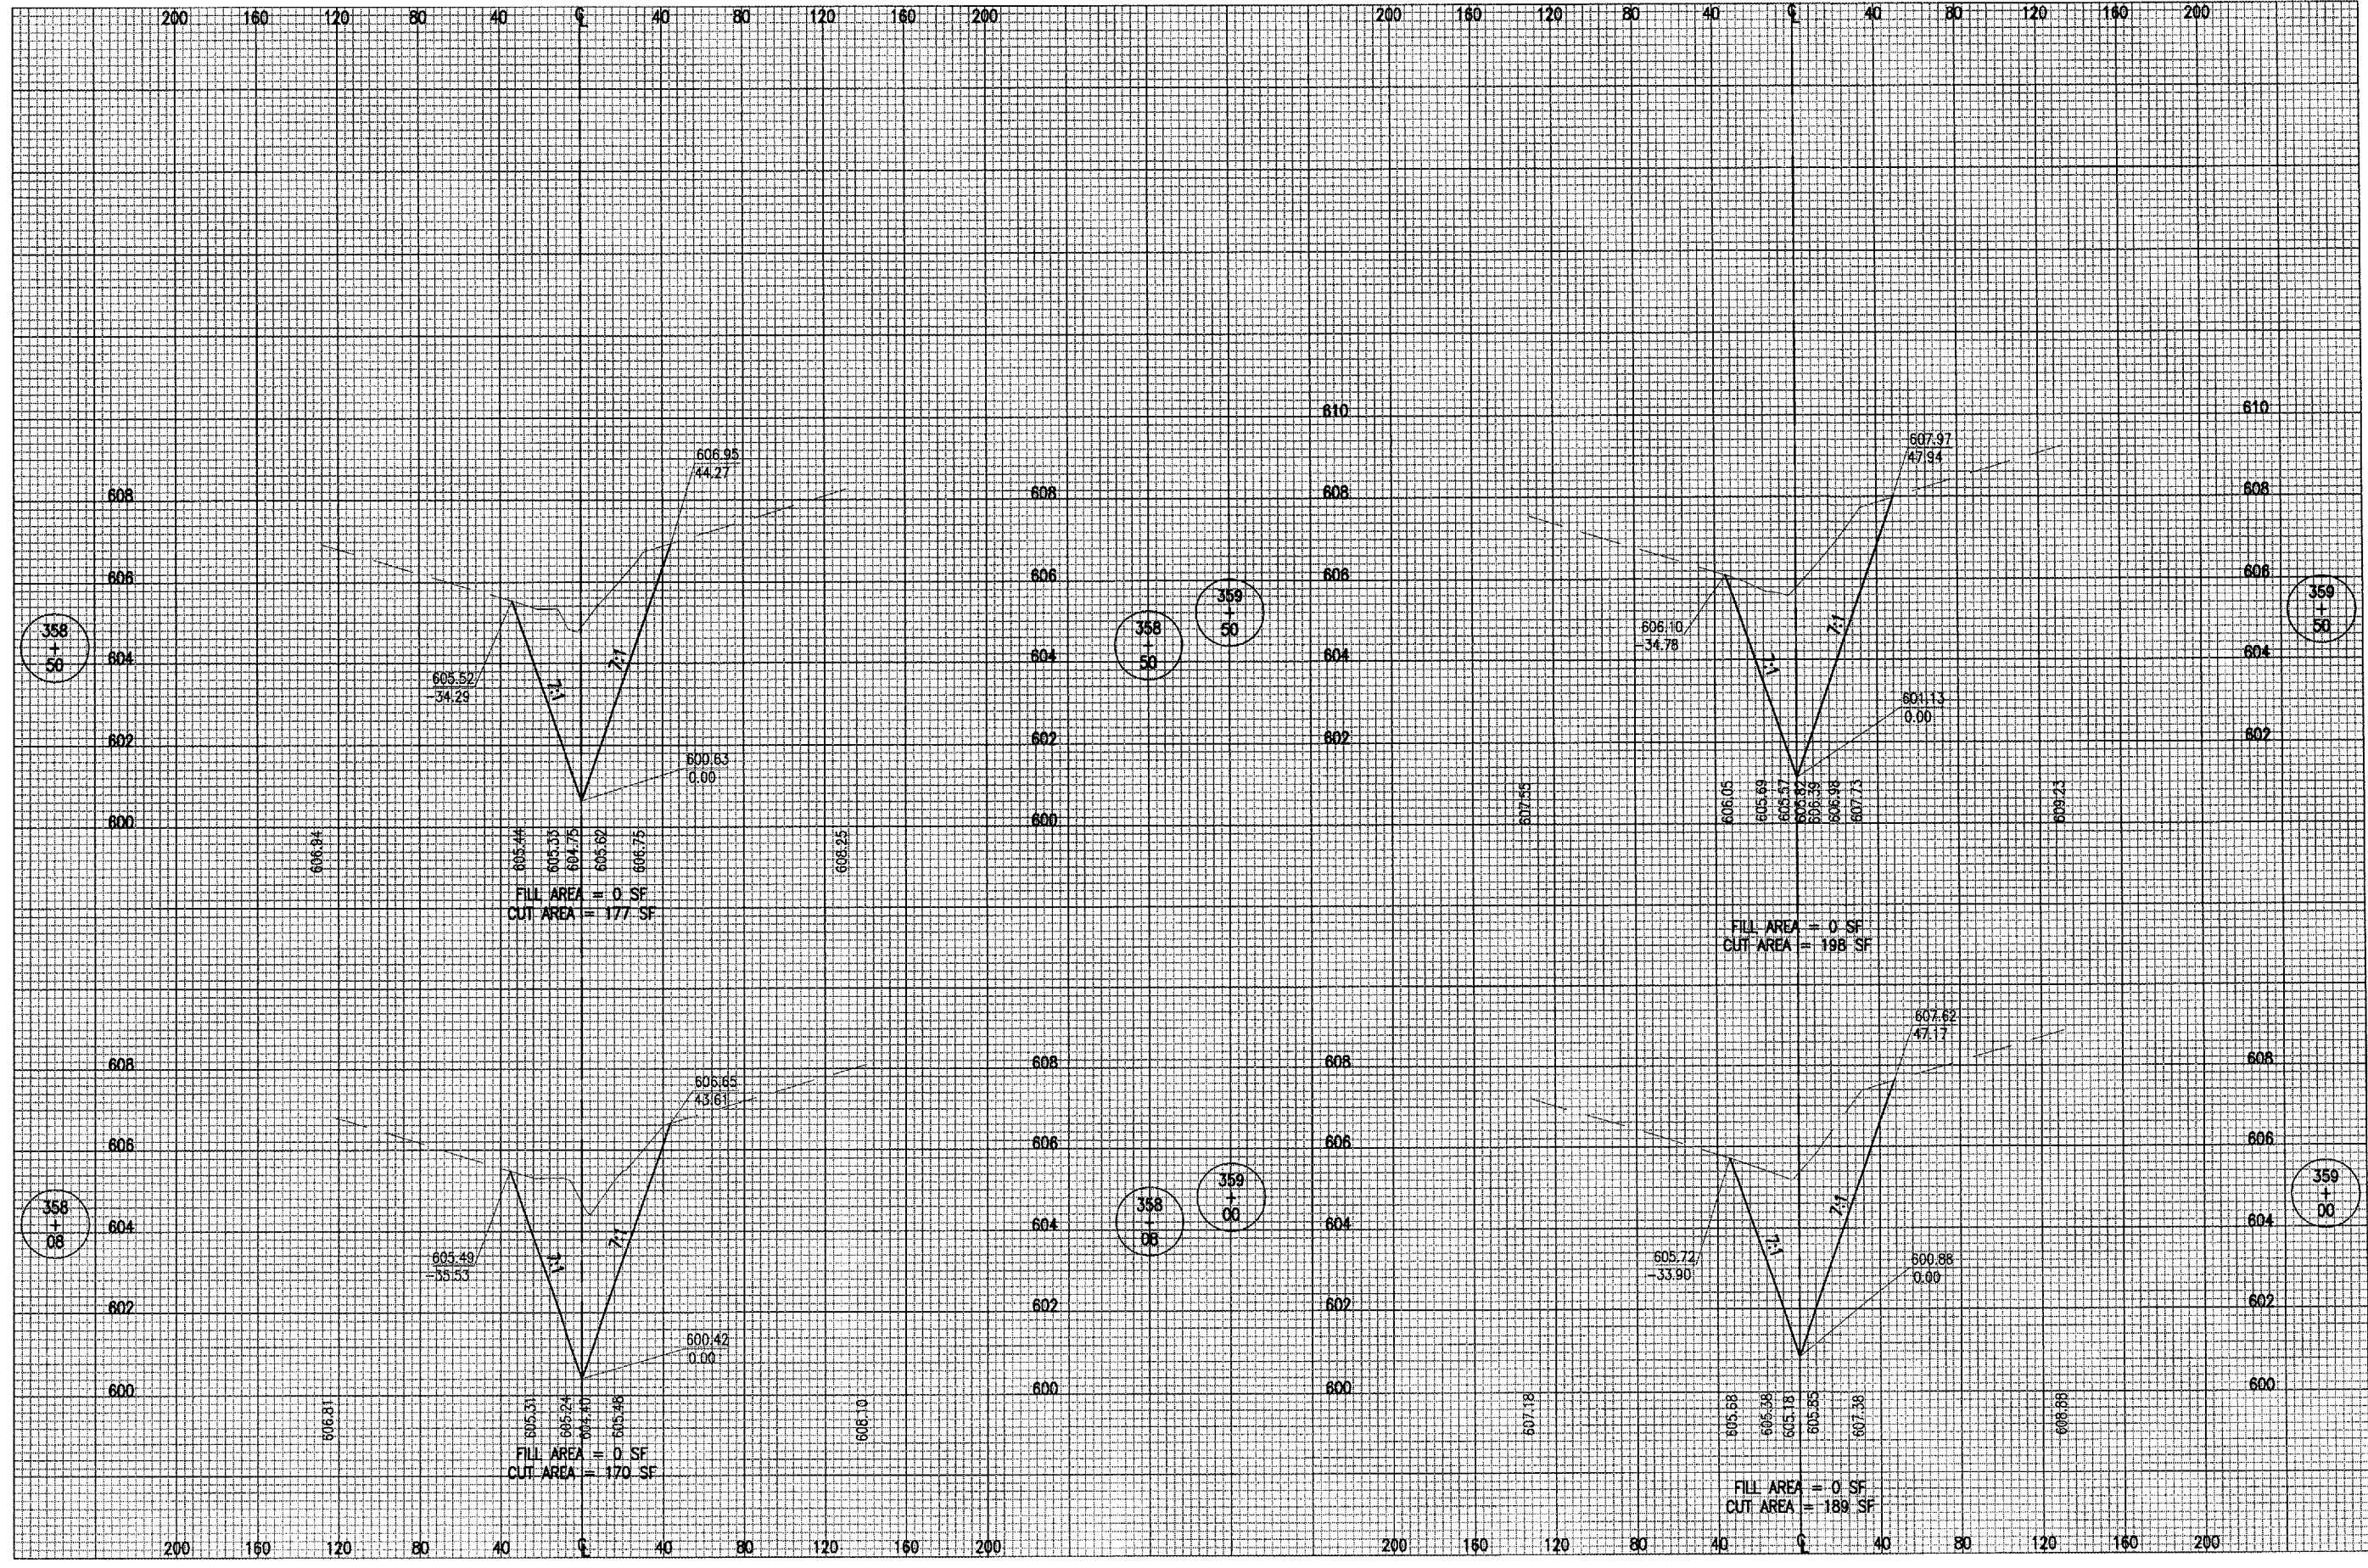

DATE	REVISION	BY

TAYLORVILLE MUNICIPAL AIRPORT  
 TAYLORVILLE, ILLINOIS  
 I.L. PROJ.: TAZ-3166  
 A.I.P. PROJ.: 3-17-0100-B7

REL. Project No. 828-03RWYGD_0800	RAW	02/18/05
Filename R-364-DTCH.DWG	MDR	03/24/05
Scale H, 1" = 40' V, 1" = 2'	CAH	xx/xx/xx
Date 03/24/05		



CONSTRUCT  
 RUNWAY 9-27  
 PROPOSED DITCH  
 CROSS-SECTIONS  
 STA. 358+08 TO STA. 359+50