


APR 11, 2005 2:31 PM BAK  
 I:\AIRPORTS\TAVILLE\828-03RWYGD\AIRPORT SHEETS\R-367-DTCH.DWG - STA. 363+50 TO STA. 365+00

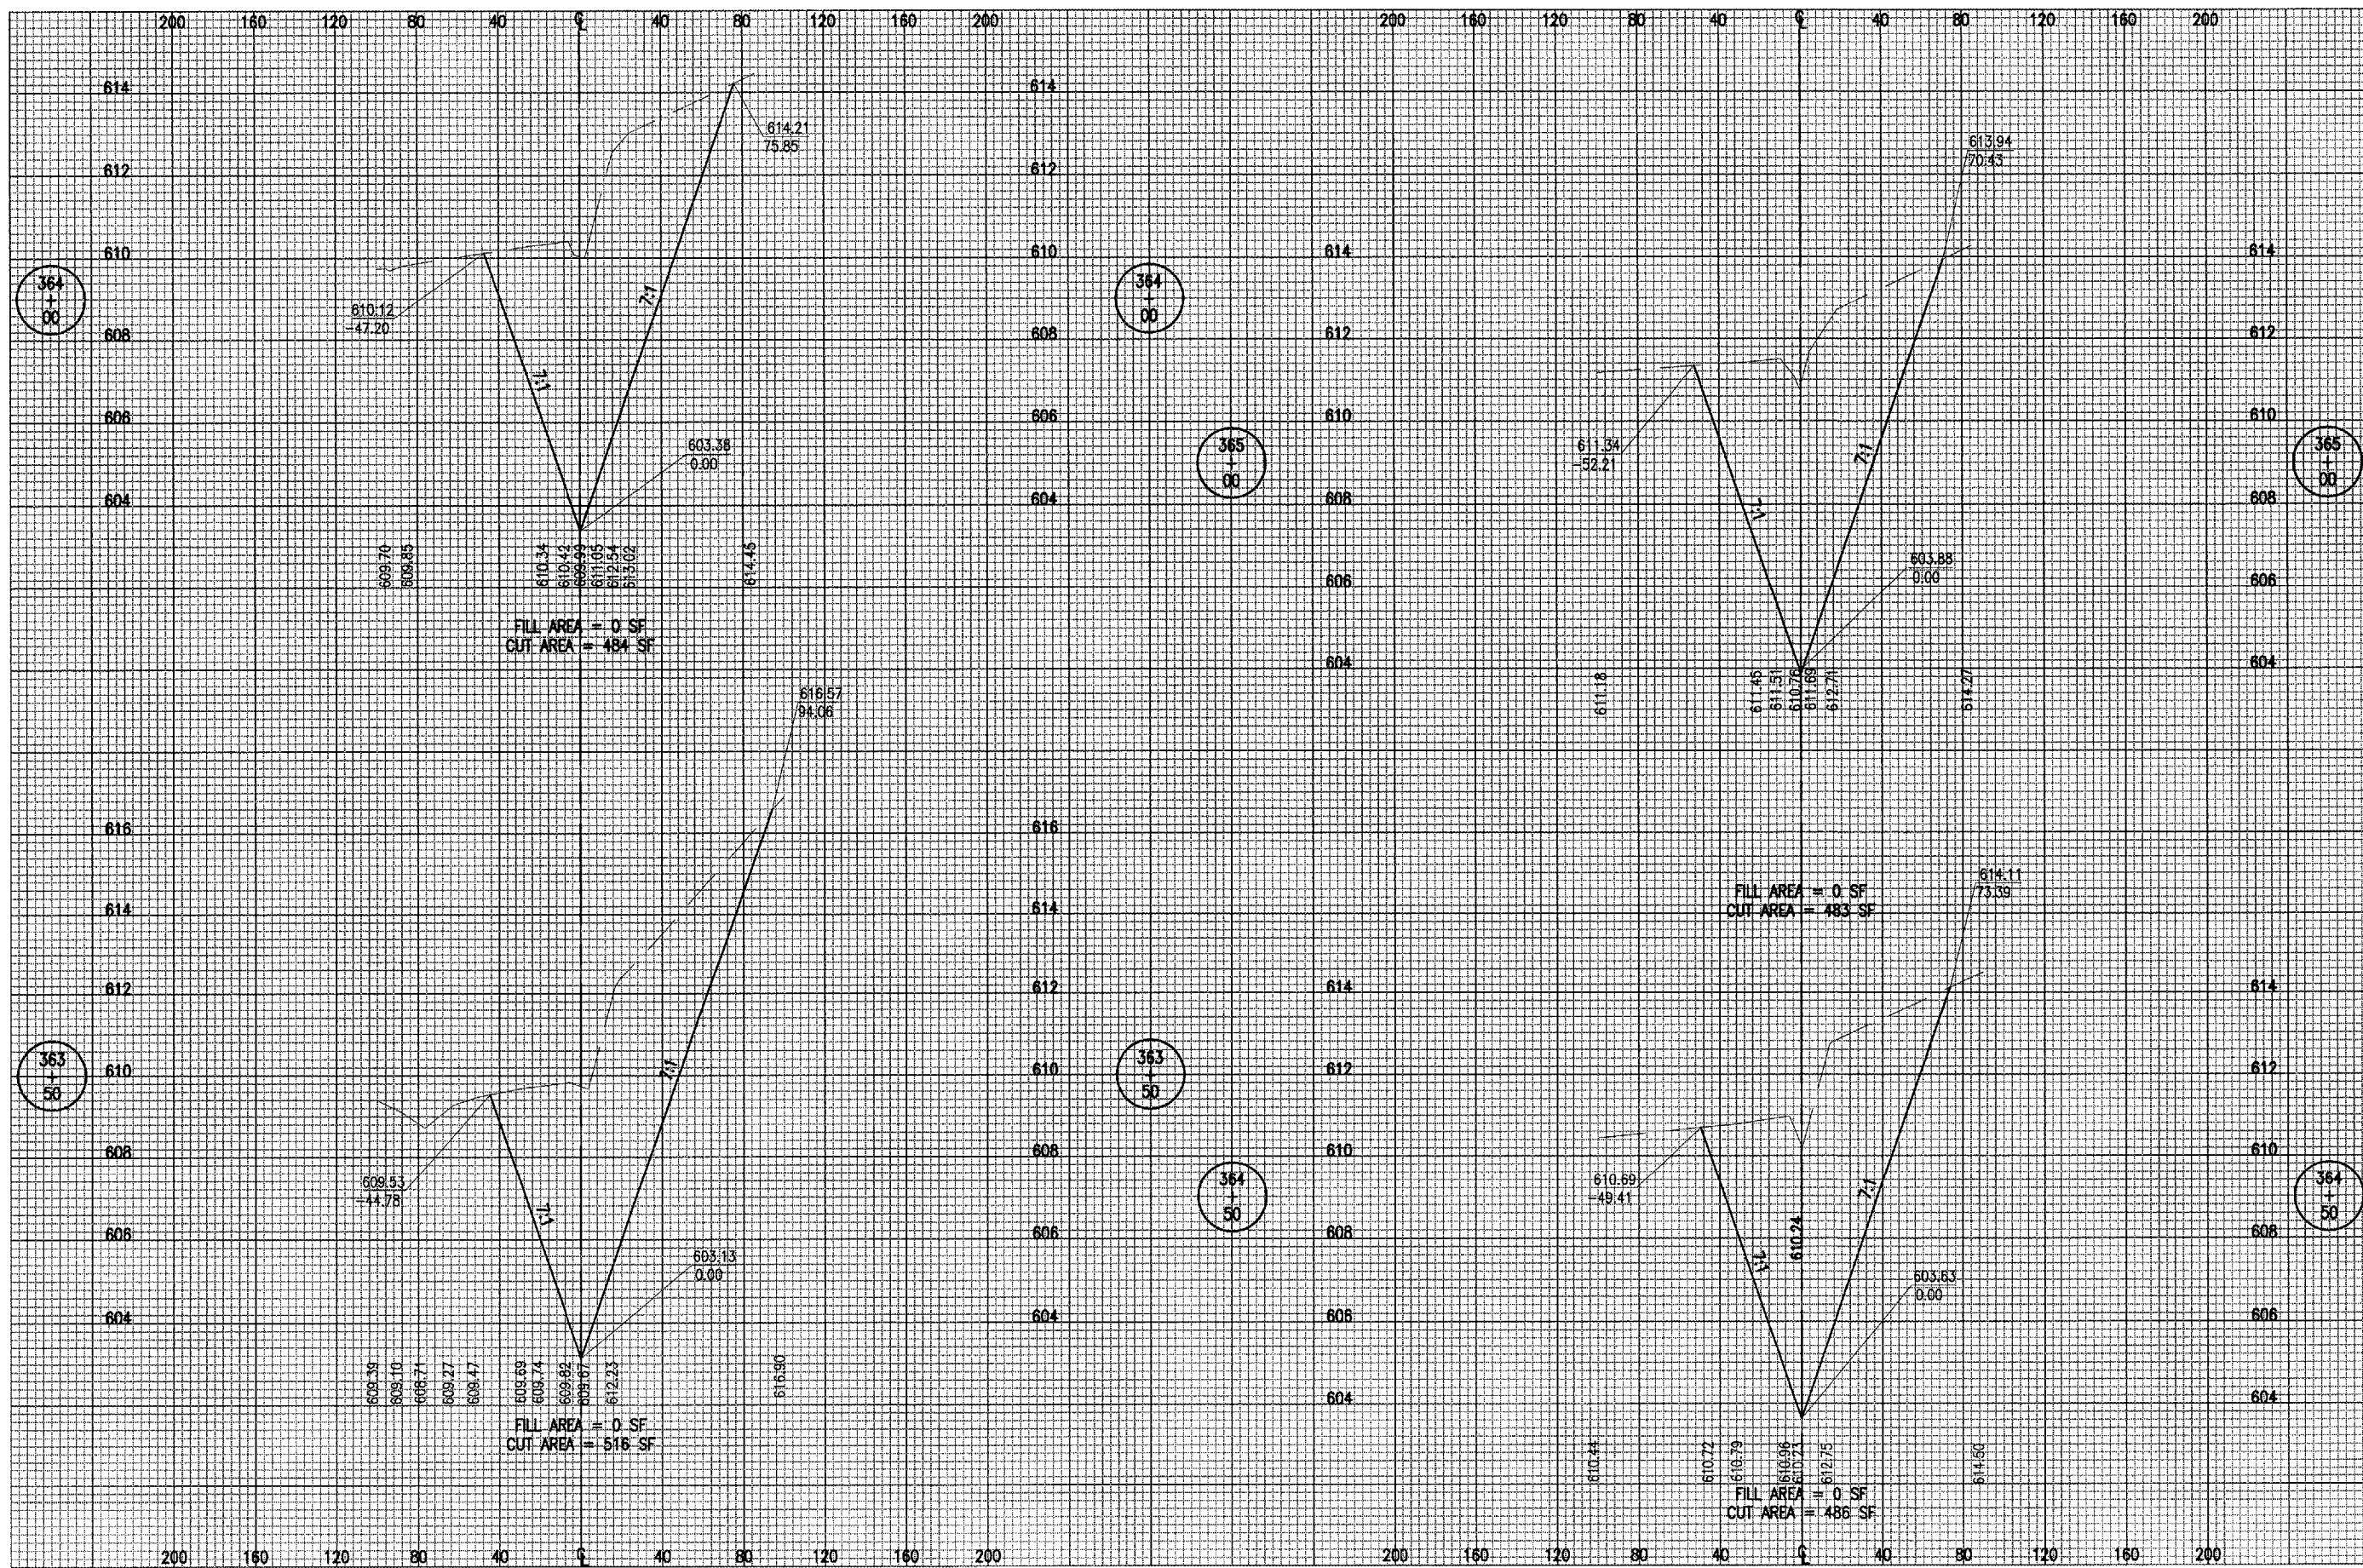

DATE	REVISION	BY

TAYLORVILLE MUNICIPAL AIRPORT  
 TAYLORVILLE, ILLINOIS  
 I.L. PROJ.: TAZ-3166 A.I.P. PROJ.: 3-17-0100-87

ILL. Project No. 828-03RWYGD_0800	RAW	02/18/05
Engineering: R-367-DTCH.DWG	MDR	03/24/05
Scale: H. 1" = 40' V. 1" = 2'	CAH	
Date: 03/24/05		



CONSTRUCT  
 RUNWAY 9-27  
 PROPOSED DITCH  
 CROSS-SECTIONS  
 STA. 363+50 TO STA. 365+00