


APR 07, 2005 10:47 PM RAW
 C:\AIRPORTS\TAYLORVILLE\826-03RWYGD\AIRPORT\SHEETS\R-369-DTCH.DWG - STA. 367+50 TO STA. 369+00

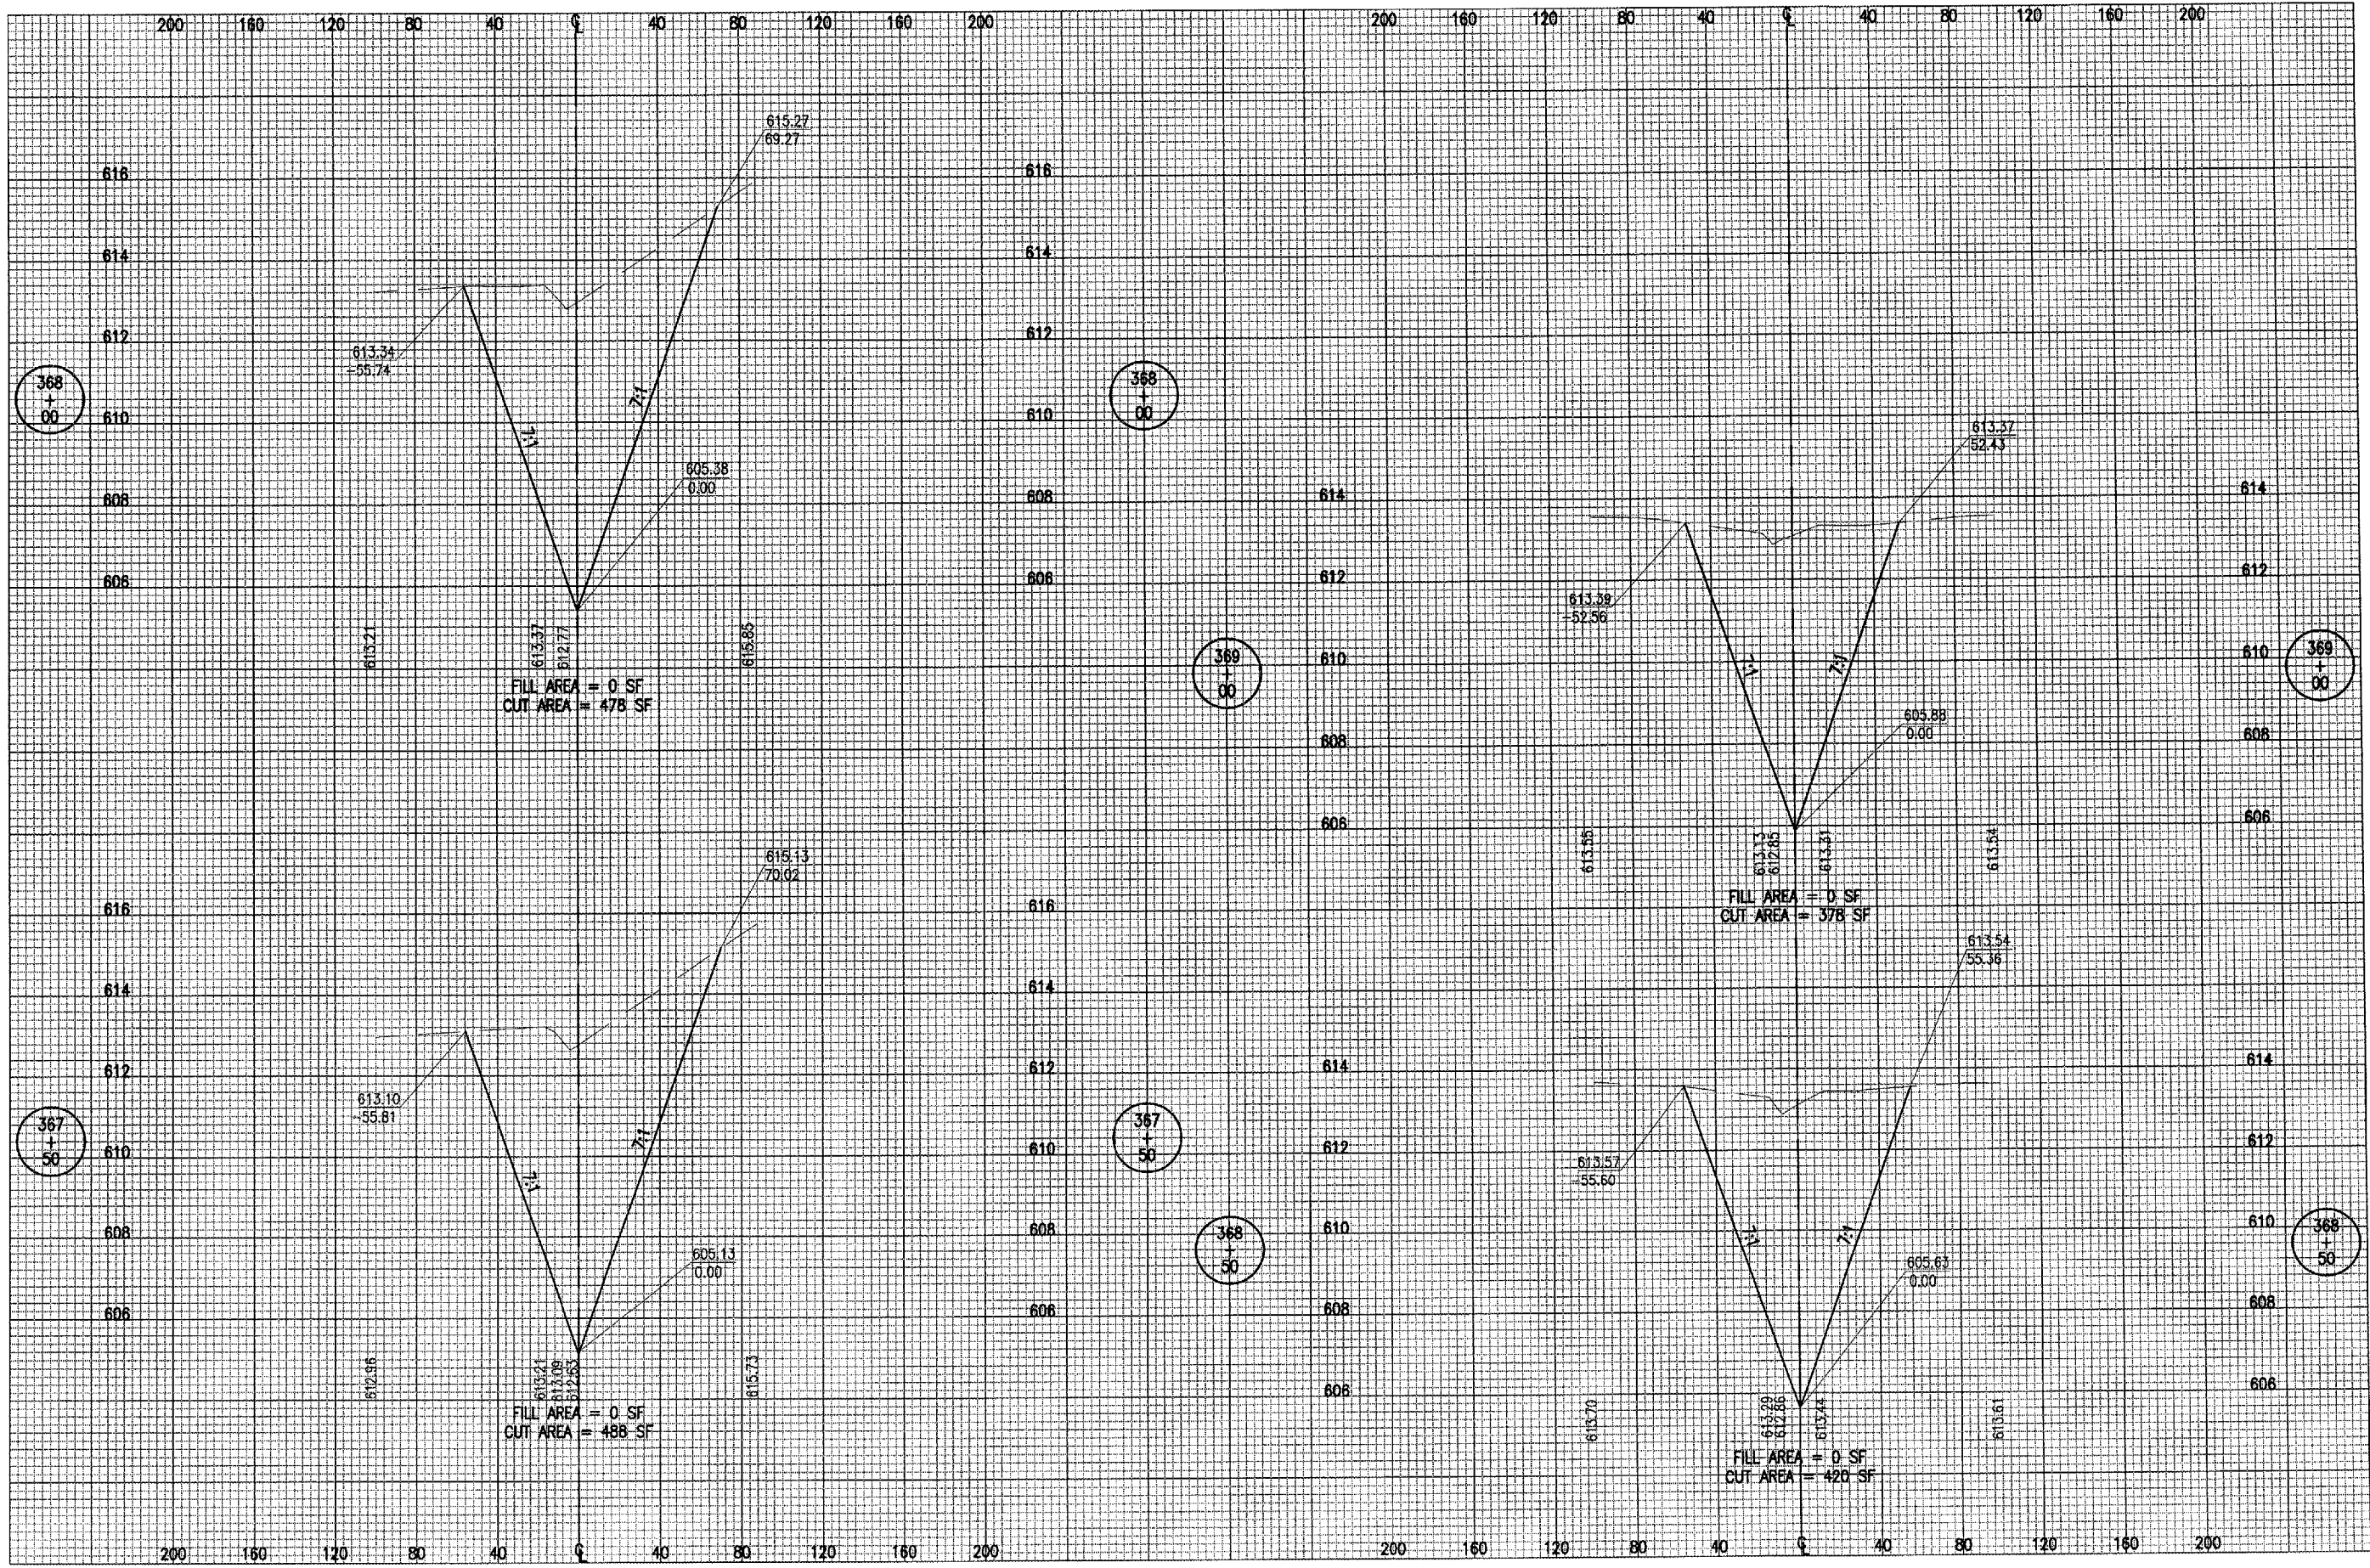

DATE	REVISION	BY

TAYLORVILLE MUNICIPAL AIRPORT
 TAYLORVILLE, ILLINOIS
 I.L. PROJ.: TAZ-3166 A.I.P. PROJ.: 3-17-0100-87

HD Project No. 826-03RWYGD 0800 File Name R-369-DTCH.DWG Scale H. 1" = 40' V. 1" = 2' Date 03/24/05	LAYOUT RAW 02/18/05 DRAWN MDR 03/24/05 REVIEWED CAH xx/xx/xx
--	--



CONSTRUCT
 RUNWAY 9-27
 PROPOSED DITCH
 CROSS-SECTIONS
 STA. 367+50 TO STA. 369+00