


SIGNAL HEAD PLACEMENTS FOR STAGES: S2.

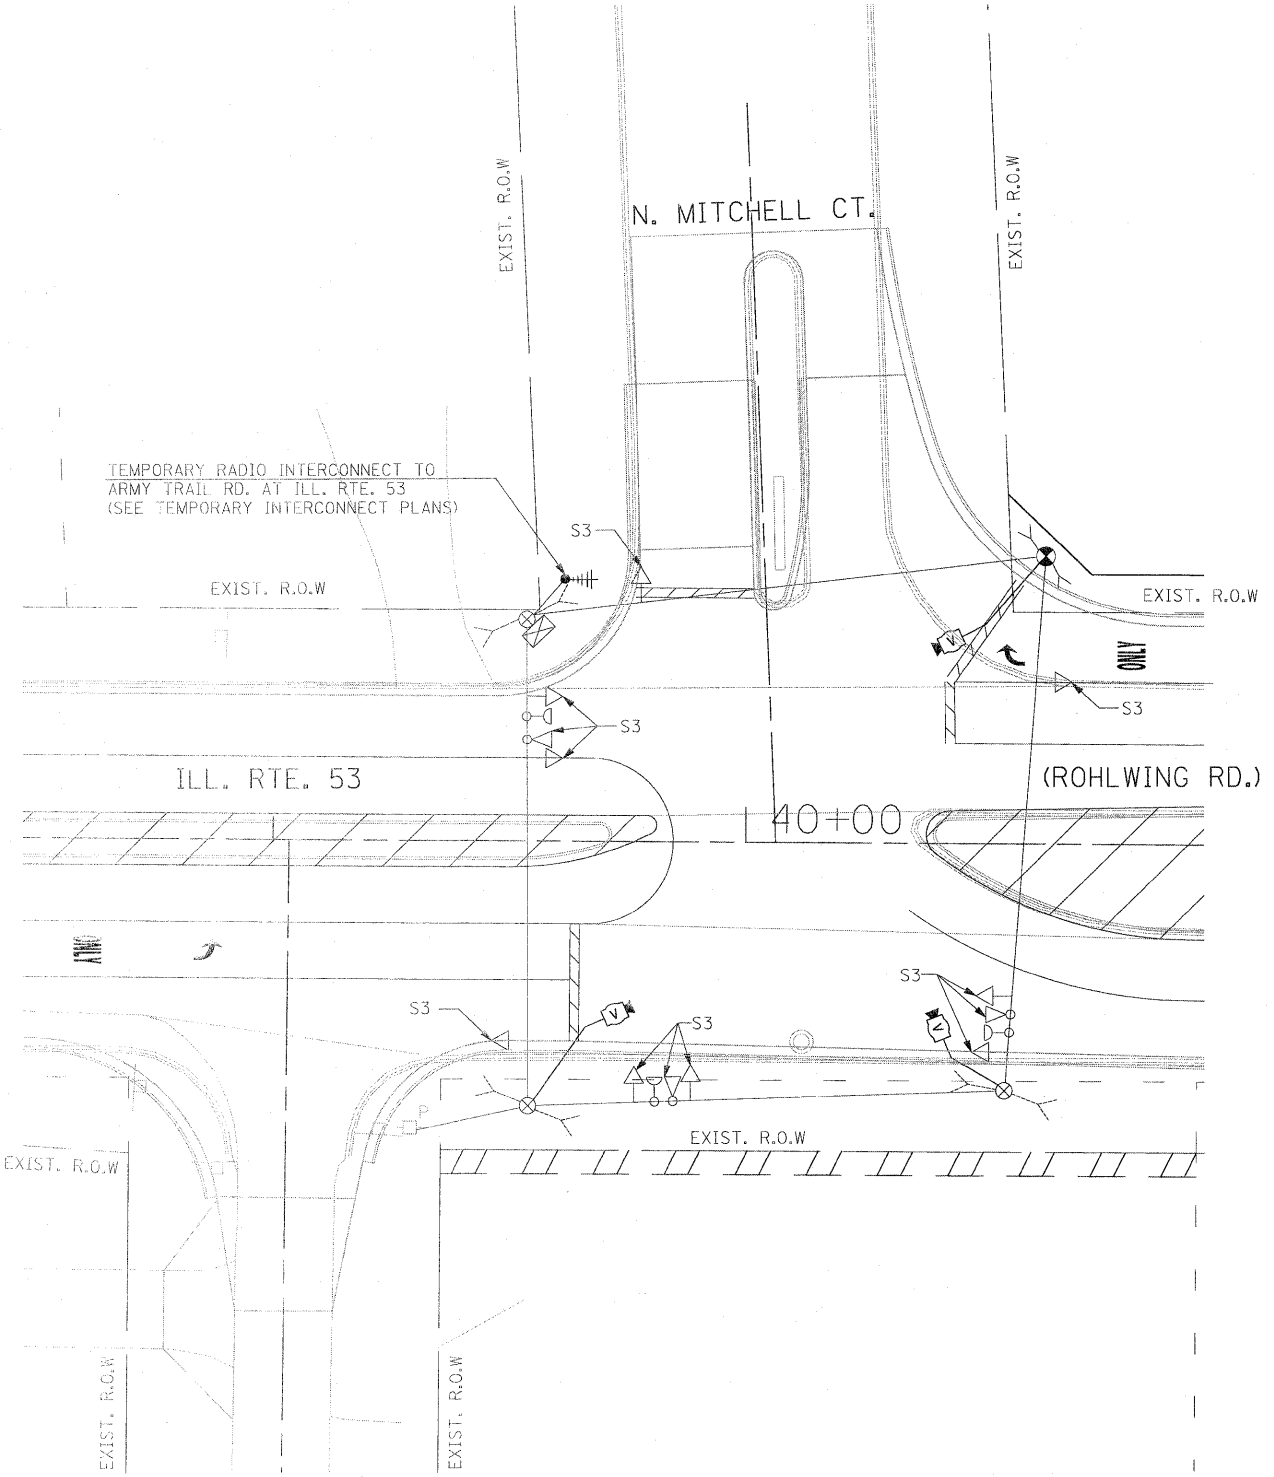

SIGNAL HEAD PLACEMENTS FOR STAGES: S3

NOTE 1: THE VIDEO DETECTION ZONES SHOWN ON THE PLANS ARE FOR CONSTRUCTION STAGE 1 - SUBSTAGE 1 AND SHALL BE REDEFINED FOR EACH CONSTRUCTION STAGE AS A PART OF "TEMPORARY TRAFFIC SIGNAL INSTALLATION" WORK.

NOTE 2: THE SIGNAL HEAD PLACEMENT FOR N. MITCHELL COURT FOR CONSTRUCTION STAGES S2 AND S3 SHALL BE DETERMINED IN FIELD BY THE CONTRACTOR DEPENDING ON THE CONSTRUCTION STAGING USED BY THE CONTRACTOR FOR N. MITCHELL COURT.

AT MITCHELL CT: P = PRE-STAGE
 S1 = STAGE 1 (NO SUBSTAGES)
 S2 = STAGE 1 (NO SUBSTAGES)
 S3 = STAGE 1 (NO SUBSTAGES)

THE TRAFFIC SIGNAL CONTROL EQUIPMENT FOR THIS PROJECT SHALL BE "ECONOLITE" TO MATCH THE EXISTING ADJACENT SYSTEM.

Rev. 6-8-11

FILE NAME = #FILE#	USER NAME = #USER#	DESIGNED - PKG	REVISED -	STATE OF ILLINOIS DEPARTMENT OF TRANSPORTATION	TEMPORARY TRAFFIC SIGNAL MODIFICATION AND REMOVAL PLAN ILLINOIS ROUTE 53 (ROHLWING RD.) AT N. MITCHELL CT. STAGE 2, AND STAGE 3 (SHEET 3 OF 4)	F.A.P. RTE. 2578	SECTION 532B	COUNTY DuPage	TOTAL SHEETS 781	SHEET NO. 433		
	PLOT SCALE = #SCALE#	CHECKED - PKG, EA	REVISED -			SCALE: 1"=20'	SHEET NO. OF SHEETS	STA. TO STA.	FED. ROAD DIST. NO. - [ILLINOIS] FED. AID PROJECT			
	PLOT DATE = #DATE#	DATE 5/18/2011	REVISED -									
CONTRACT NO. 60477												