

TEMPORARY TRAFFIC SIGNAL LEGEND

⊙ ⊗ TEMPORARY COMBINATION TRAFFIC SIGNAL WOOD POLE



NOTE: THE VIDEO DETECTION ZONES SHOWN ON THE PLANS ARE FOR CONSTRUCTION STAGE 1 - SUBSTAGE 1 AND SHALL BE REDEFINED FOR EACH CONSTRUCTION STAGE AS A PART OF "TEMPORARY TRAFFIC SIGNAL INSTALLATION" WORK.

Ⓐ
LEFT ON
GREEN
ARROW
ONLY


R10-5,
24" X 30"
(8 REQUIRED)

R10-5 SIGNS SHALL BE MOUNTED, ONE EACH ON SPAN WIRE AND FAR LEFT POLE FOR ALL APPROACHES OF THE INTERSECTION

TEMPORARY RADIO INTERCONNECT TO RAMP G (EAST RAMP) (SEE TEMPORARY INTERCONNECT PLANS)

TEMPORARY RADIO INTERCONNECT TO MARCUS CINEMA DR. (SEE TEMPORARY INTERCONNECT PLANS)

TEMPORARY RADIO INTERCONNECT TO MALL ENTRANCE (SEE TEMPORARY INTERCONNECT PLANS)

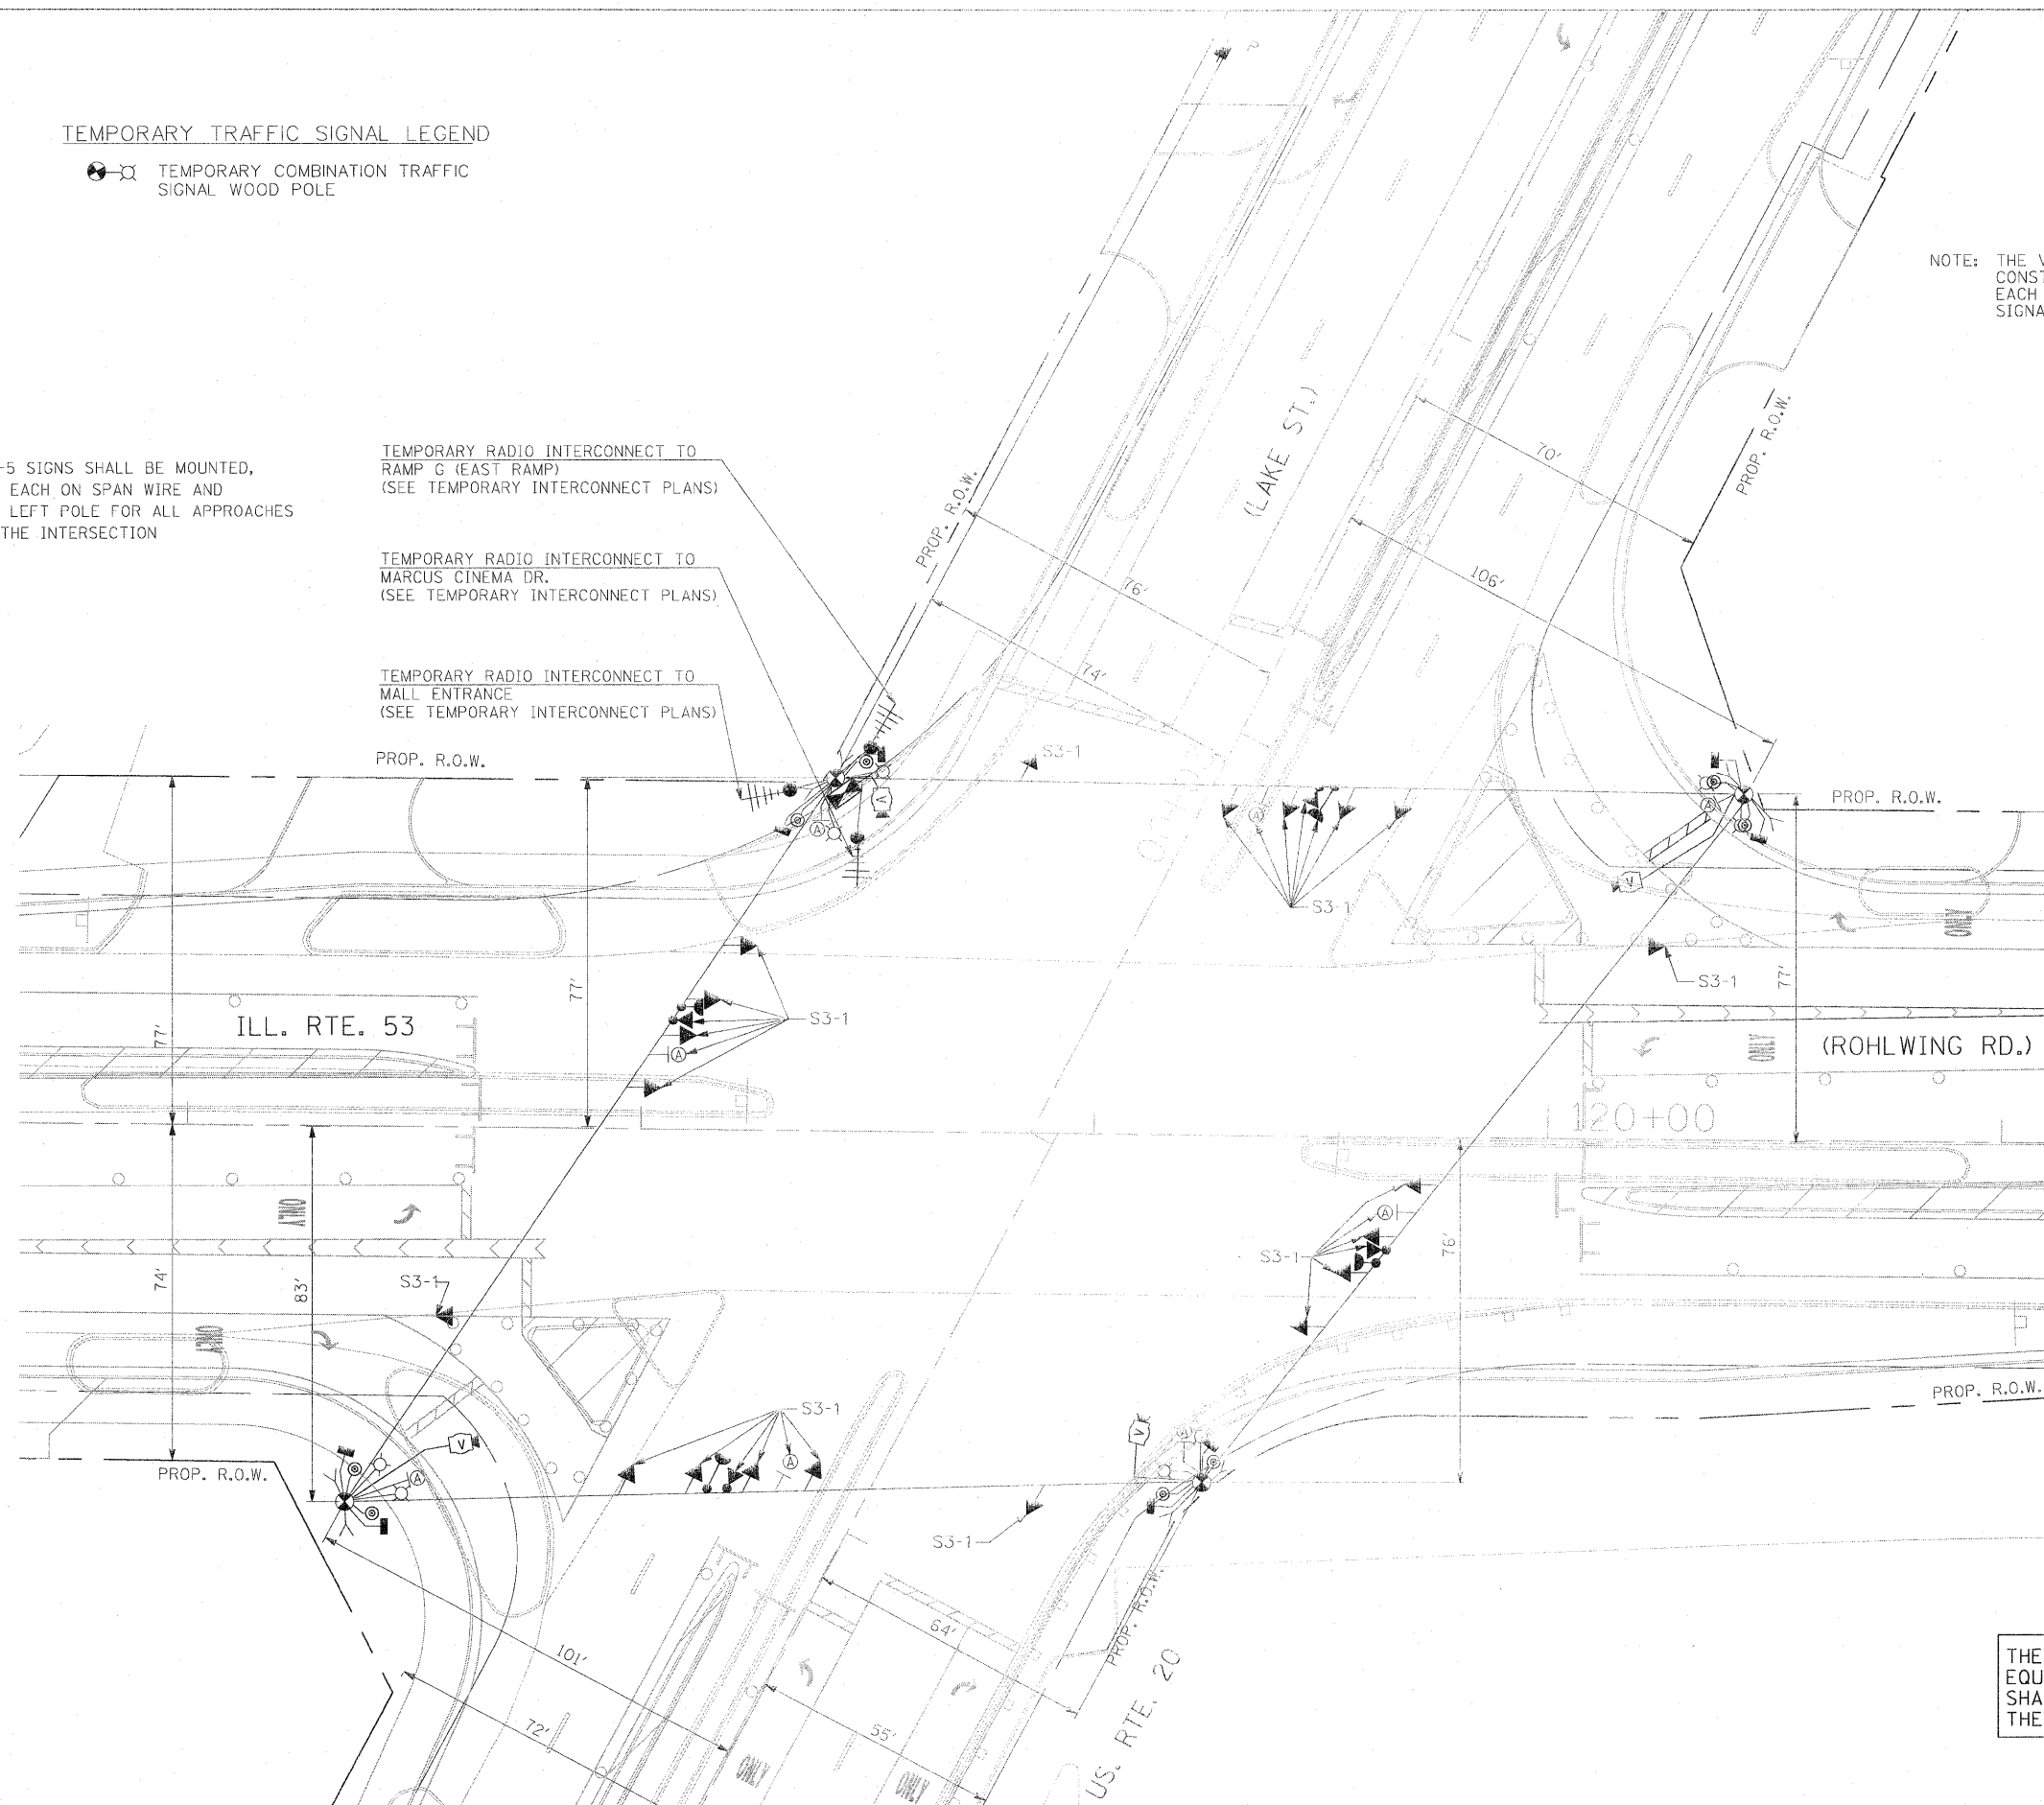

THE TRAFFIC SIGNAL CONTROL EQUIPMENT FOR THIS PROJECT SHALL BE "ECONOLITE" TO MATCH THE EXISTING ADJACENT SYSTEM.

Rev. 6-8-11

| | | | | | | | | | | | | |
|-----------------------|----------------------|-------------------|-----------|---|---|---------------------|---------------------|---|------------------|---------------------|------------------|--|
| FILE NAME = #FILE# | USER NAME = #USER# | DESIGNED - PKG | REVISED - | STATE OF ILLINOIS DEPARTMENT OF TRANSPORTATION | TEMPORARY TRAFFIC SIGNAL INSTALLATION AND REMOVAL PLAN ILLINOIS ROUTE 53 (ROHLWING RD.) AT U.S. ROUTE 20 (LAKE ST.) STAGE 3 (SHEET 4 OF 6) | | F.A.P. RTE. 2578 | SECTION 5328 | COUNTY DuPage | TOTAL SHEETS 781 | SHEET NO. 458 | |
| | PLOT SCALE = #SCALE# | DRAWN - MAA, EA | REVISED - | | SCALE: 1"=20' | SHEET NO. OF SHEETS | STA. TO STA. | FED. ROAD DIST. NO. - ILLINOIS FED. AID PROJECT | | | | |
| | PLOT DATE = #DATE# | CHECKED - PKG, EA | REVISED - | | | | | CONTRACT NO. 60477 | | | | |
| | | DATE - 5/18/2011 | REVISED - | | | | | | | | | |