


SIGNAL HEAD PLACEMENTS FOR STAGES: S2-1, S2-2, AND S2-3.

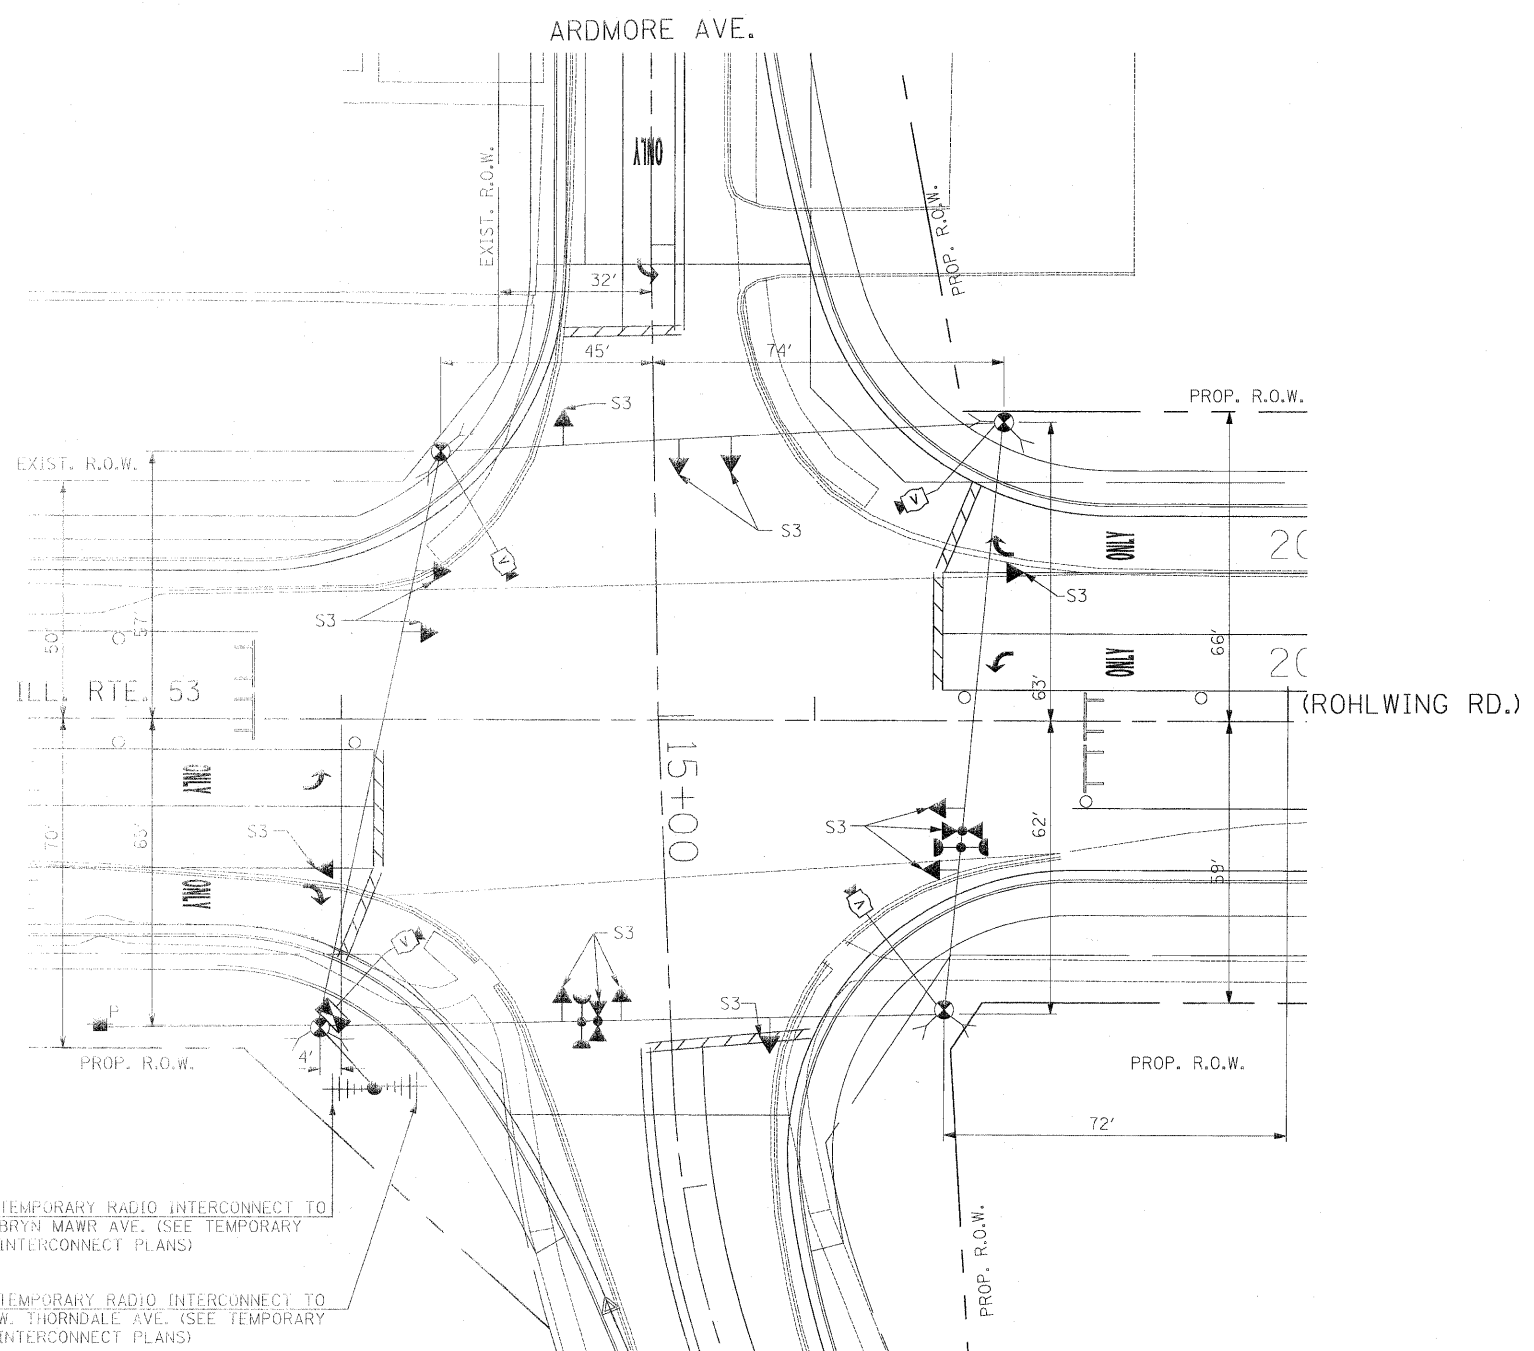

SIGNAL HEAD PLACEMENTS FOR STAGES S3

THE TRAFFIC SIGNAL CONTROL EQUIPMENT FOR THIS PROJECT SHALL BE "ECONOLITE" TO MATCH THE EXISTING ADJACENT SYSTEM.

TEMPORARY RADIO INTERCONNECT TO BRYN MAWR AVE. (SEE TEMPORARY INTERCONNECT PLANS)
 TEMPORARY RADIO INTERCONNECT TO W. THORNDALE AVE. (SEE TEMPORARY INTERCONNECT PLANS)

TEMPORARY RADIO INTERCONNECT TO BRYN MAWR AVE. (SEE TEMPORARY INTERCONNECT PLANS)
 TEMPORARY RADIO INTERCONNECT TO W. THORNDALE AVE. (SEE TEMPORARY INTERCONNECT PLANS)

FILE NAME =	USER NAME = #USER#	DESIGNED - PKG	REVISED -	STATE OF ILLINOIS DEPARTMENT OF TRANSPORTATION	TEMPORARY TRAFFIC SIGNAL INSTALLATION AND REMOVAL PLAN ILLINOIS ROUTE 53 (ROHLWING RD.) AT ARDMORE AVE. STAGE 2 AND STAGE 3 (SHEET 3 OF 4).	F.A.P. RTE.	SECTION	COUNTY	TOTAL SHEETS	SHEET NO.	
#FILEL#	PLOT SCALE = #SCALE#	DRAWN - MAA, EA	REVISED -			2578	532B	DuPage	781	496	
	PLOT DATE = #DATE#	CHECKED - PKG, EA	REVISED -			CONTRACT NO. 60477					
		DATE - 5/18/2011	REVISED -			ILLINOIS FED. AID PROJECT					

Rev. 6-8-11