


W. THORNDALE AVE.

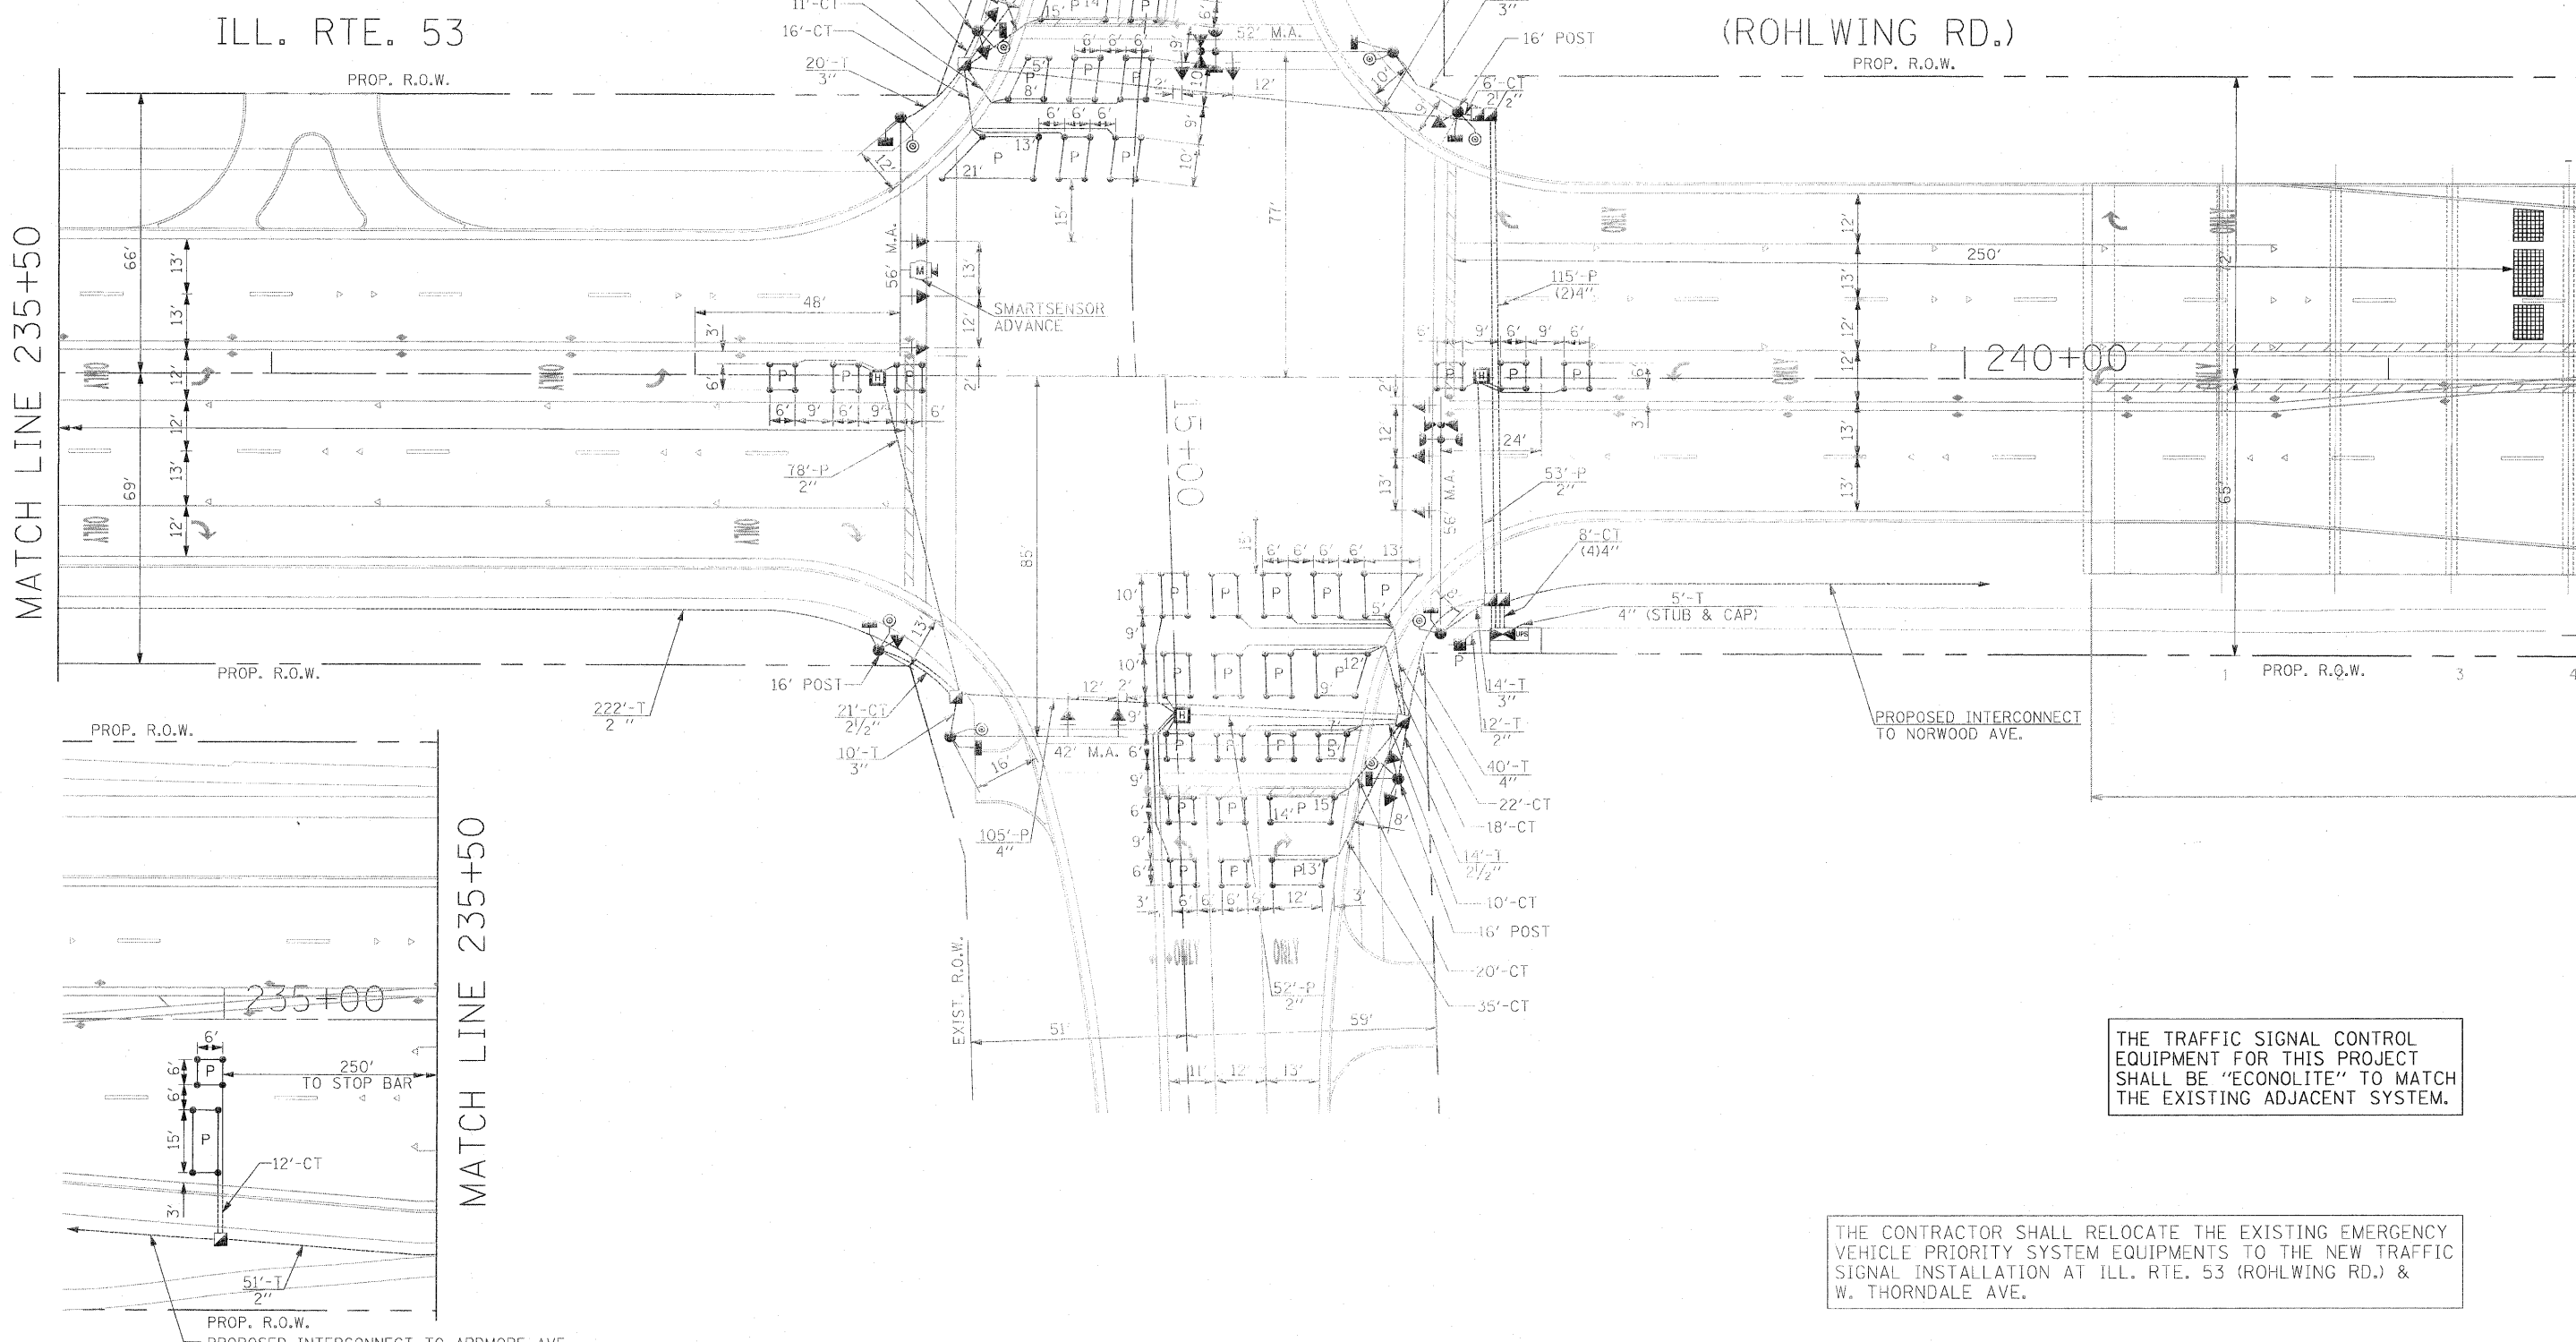

MATCH LINE 235+50

MATCH LINE 235+50

ILL. RTE. 53

(ROHLWING RD.)

THE TRAFFIC SIGNAL CONTROL EQUIPMENT FOR THIS PROJECT SHALL BE "ECONOLITE" TO MATCH THE EXISTING ADJACENT SYSTEM.

THE CONTRACTOR SHALL RELOCATE THE EXISTING EMERGENCY VEHICLE PRIORITY SYSTEM EQUIPMENTS TO THE NEW TRAFFIC SIGNAL INSTALLATION AT ILL. RTE. 53 (ROHLWING RD.) & W. THORNDALE AVE.

FILE NAME =	USER NAME = #LSER#	DESIGNED - PKG	REVISED -	STATE OF ILLINOIS DEPARTMENT OF TRANSPORTATION	TRAFFIC SIGNAL INSTALLATION PLAN ILLINOIS ROUTE 53 (ROHLWING RD.) AT W. THORNDALE AVE.			F.A.P. RTE.	SECTION	COUNTY	TOTAL SHEETS	SHEET NO.			
#FILE#		DRAWN - MAA, EA	REVISED -		SCALE: 1"=20'	SHEET NO.	OF	SHEETS	STA.	TO STA.	2578	532B	DuPage	781	504
	PLOT SCALE = #SCALE#	CHECKED - PKG, EA	REVISED -												
	PLOT DATE = #DATE#	DATE - 5/18/2011	REVISED -												
											CONTRACT NO. 60477				
											ILLINOIS FED. AID PROJECT				

Rev. 6-8-11