


SIGNAL HEAD PLACEMENTS FOR STAGES: S2-1, S2-2, AND S2-3.

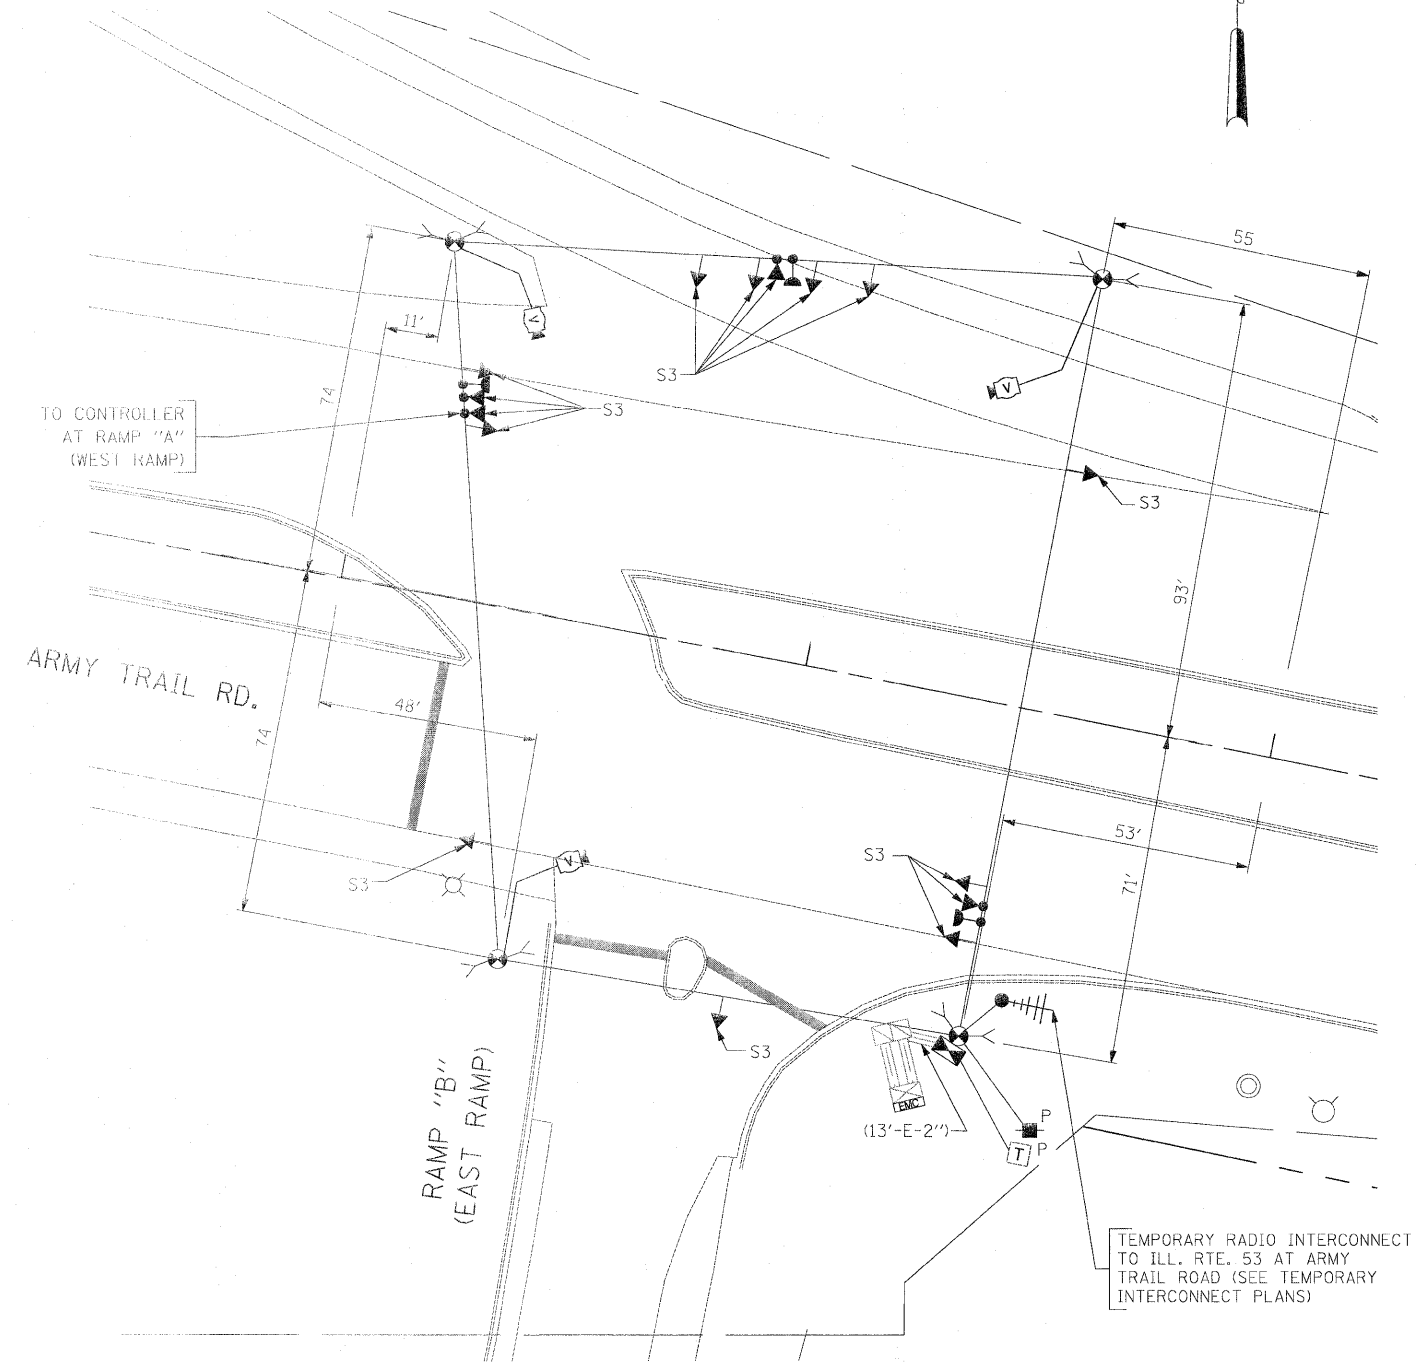

SIGNAL HEAD PLACEMENTS FOR STAGE 3.

THE TRAFFIC SIGNAL CONTROL EQUIPMENT FOR THIS PROJECT SHALL BE "ECONOLITE" TO MATCH THE EXISTING ADJACENT SYSTEM.

Rev. 6-8-11

FILE NAME = #FILEL#	USER NAME = #USER#	DESIGNED - PKG	REVISED -	<b>STATE OF ILLINOIS DEPARTMENT OF TRANSPORTATION</b>	<b>TEMPORARY TRAFFIC SIGNAL INSTALLATION PLAN ARMY TRAIL RD. AT RAMP "B" (EAST RAMP) STAGE 2 AND STAGE 3 (SHEET 2 OF 3)</b>			F.A.P. RTE. 2578	SECTION 532B	COUNTY DuPage	TOTAL SHEETS 781	SHEET NO. 515
	PLOT SCALE = #SCALE#	DRAWN - MAA, EA	REVISED -		SCALE: 1"=20'	SHEET NO. OF SHEETS	STA. TO STA.	CONTRACT NO. 60477				
	PLOT DATE = #DATE#	CHECKED - PKG, EA	REVISED -					ILLINOIS FED. AID PROJECT				
		DATE - 5/18/2011	REVISED -									