


THE TRAFFIC SIGNAL CONTROL EQUIPMENT FOR THIS PROJECT SHALL BE "ECONOLITE" TO MATCH THE EXISTING ADJACENT SYSTEM.

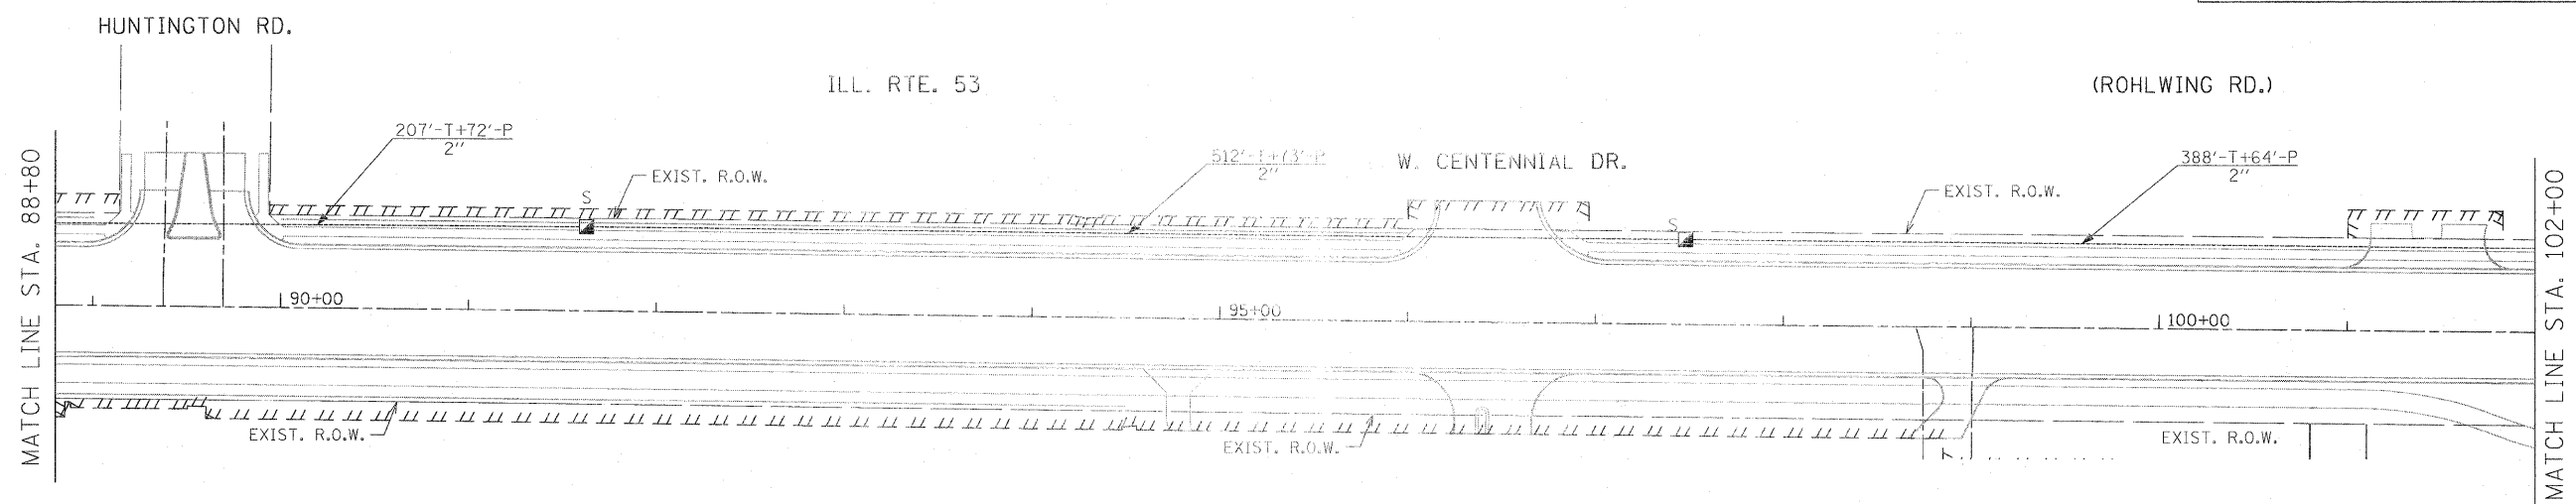

FILE NAME = \$FILEL\$	USER NAME = \$USER\$	DESIGNED - PKG	REVISED -	<b>STATE OF ILLINOIS DEPARTMENT OF TRANSPORTATION</b>	<b>PROPOSED INTERCONNECT PLAN ILL. RTE. 53 (ROHLWING RD.) FROM N. MITCHELL CT. TO US RTE. 20 (LAKE STREET) (SHEET 2 OF 4)</b>			F.A.P. RTE. 2578	SECTION 532B	COUNTY DuPage	TOTAL SHEETS 781	SHEET NO. 539
	PLOT SCALE = \$SCALE\$	CHECKED - PKG, EA	REVISED -		SCALE: 1"=50'	SHEET NO. OF SHEETS	STA. TO STA.	FED. ROAD DIST. NO. -	ILLINOIS FED. AID PROJECT	CONTRACT NO. 60477		
	PLOT DATE = \$DATE\$	DATE - 5/18/2011	REVISED -									

Rev. 6-8-11