

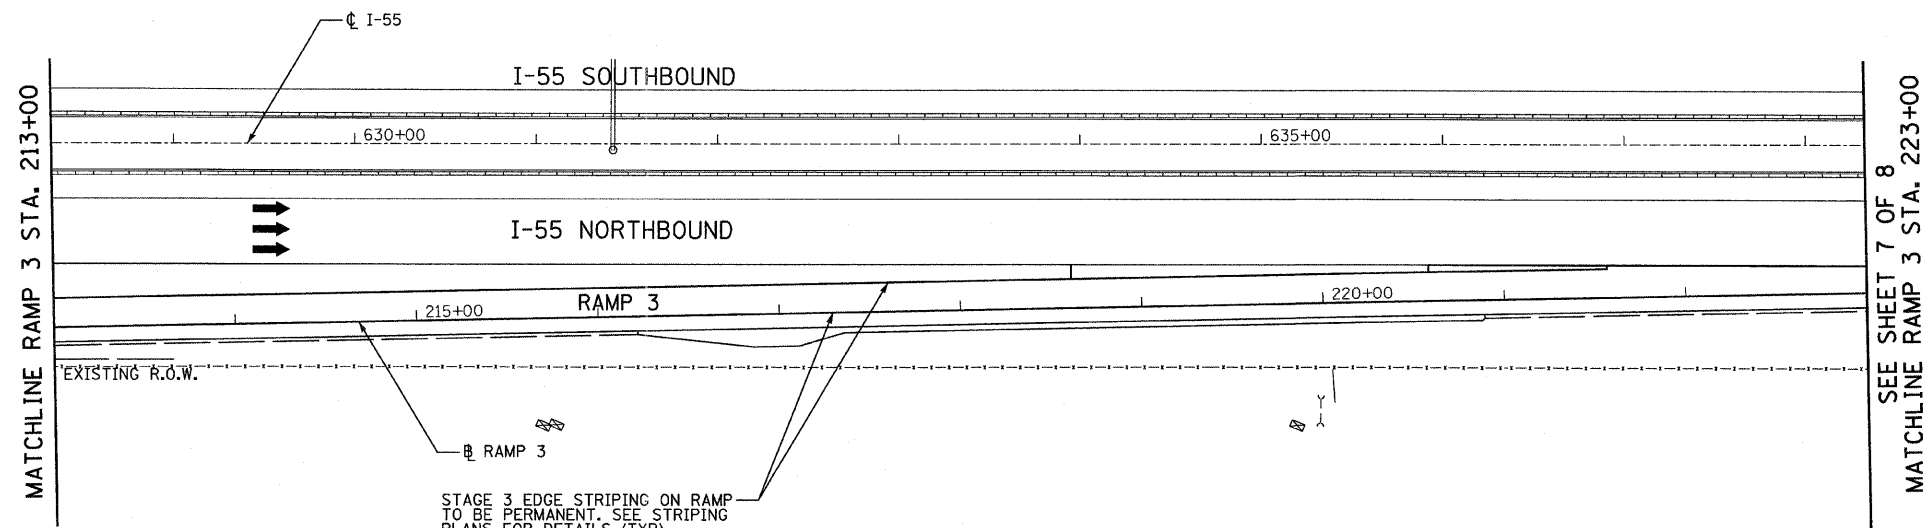
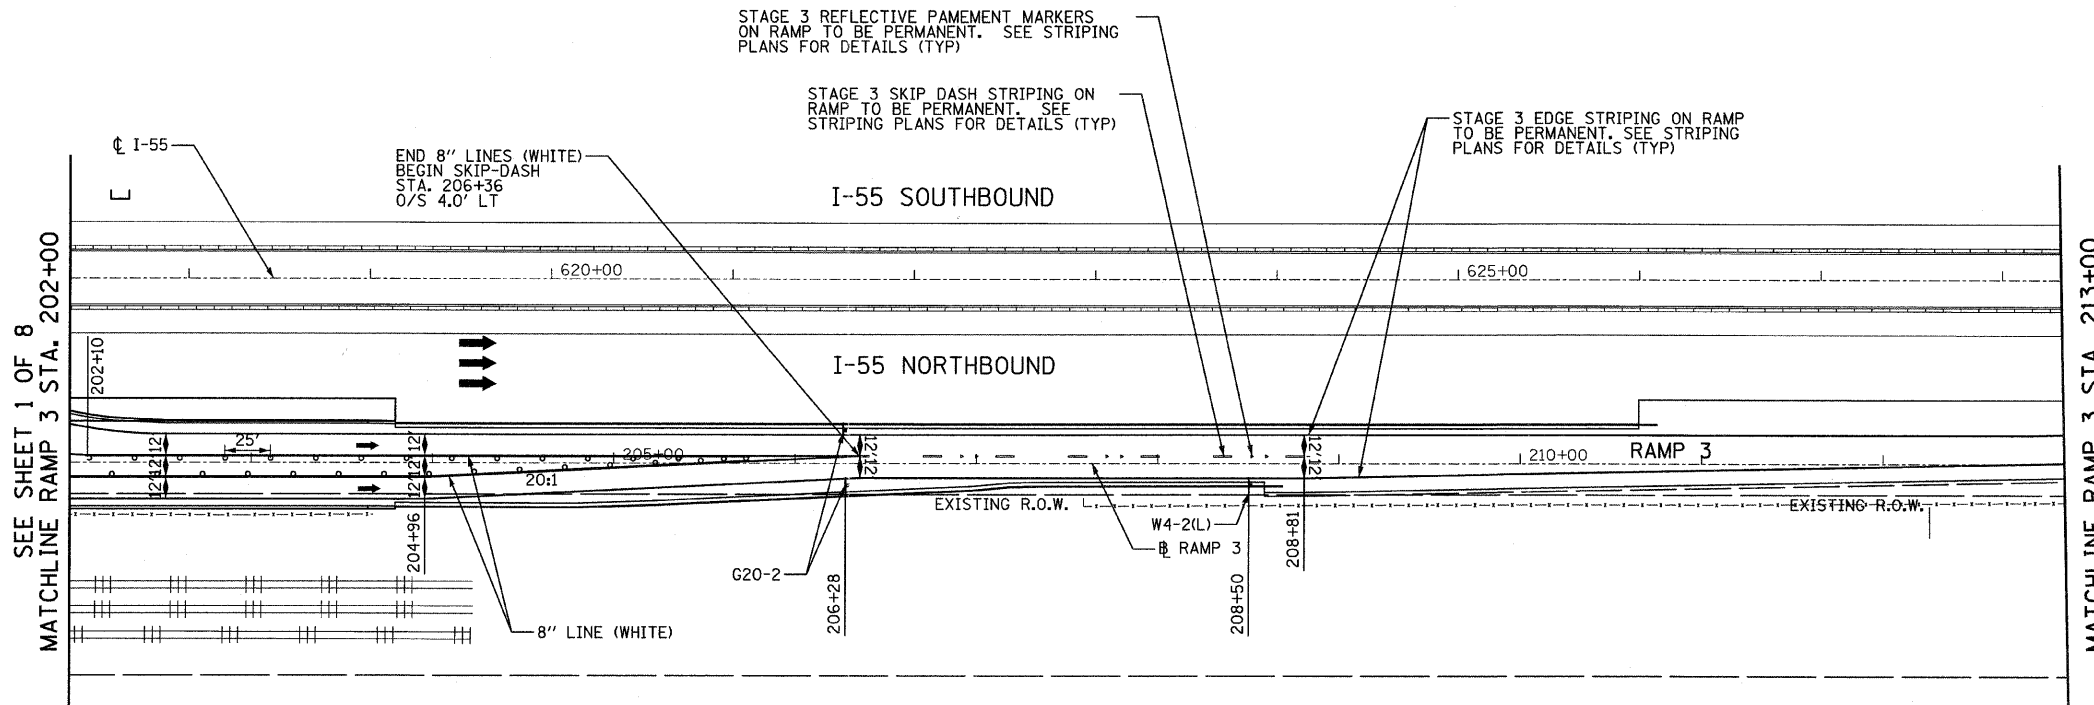


P:\01345\ROAD\55mot331.dgn 4/28/2011 4:50:05 PM

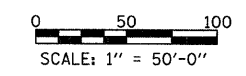

LEGEND

- CONSTRUCTION ZONE
- TRAFFIC MOVEMENT
- SIGN
- ARROW BOARD
- TYPE II BARRICADES OR DRUMS WITH MONO-DIRECTIONAL STEADY BURNING LIGHT
- TYPE III BARRICADE WITH MONO-DIRECTIONAL STEADY BURNING LIGHTS
- BARRICADE OR DRUM

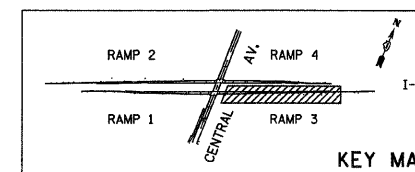

TYLIN INTERNATIONAL

USER NAME = #USER#	DESIGNED - RLB	REVISED -
PLOT SCALE = #SCALE#	DRAWN - RLB	REVISED -
PLOT DATE = 4/28/2011	CHECKED - JDF	REVISED -
	DATE - 03/25/2011	REVISED -

**STATE OF ILLINOIS
DEPARTMENT OF TRANSPORTATION**

**CENTRAL AVENUE OVER I-55
MAINTENANCE OF TRAFFIC - STAGE 3 - I-55 RAMP 3**

SCALE: 1:50 SHEET NO. 6 OF 8 SHEETS STA. 202+00 TO STA. 223+00

F.A.I. RTE.	SECTION	COUNTY	TOTAL SHEETS	SHEET NO.
I-55	0711.2R & 1011.1BR	COOK	741	62
FED. ROAD DIST. NO. ILLINOIS FED. AID PROJECT			CONTRACT NO. 60999	