
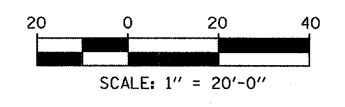
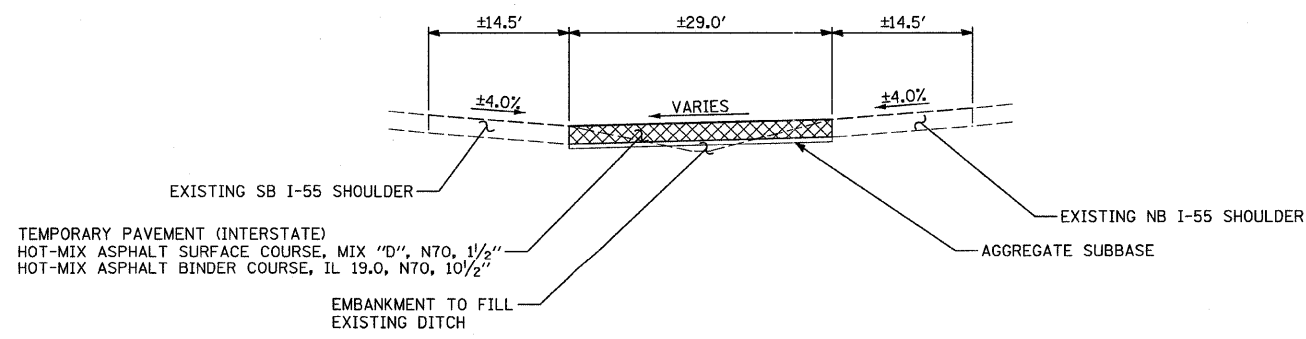


p:\01345\road\55motML_temp pave det1.dgn 4/28/2011 12:30:07 PM

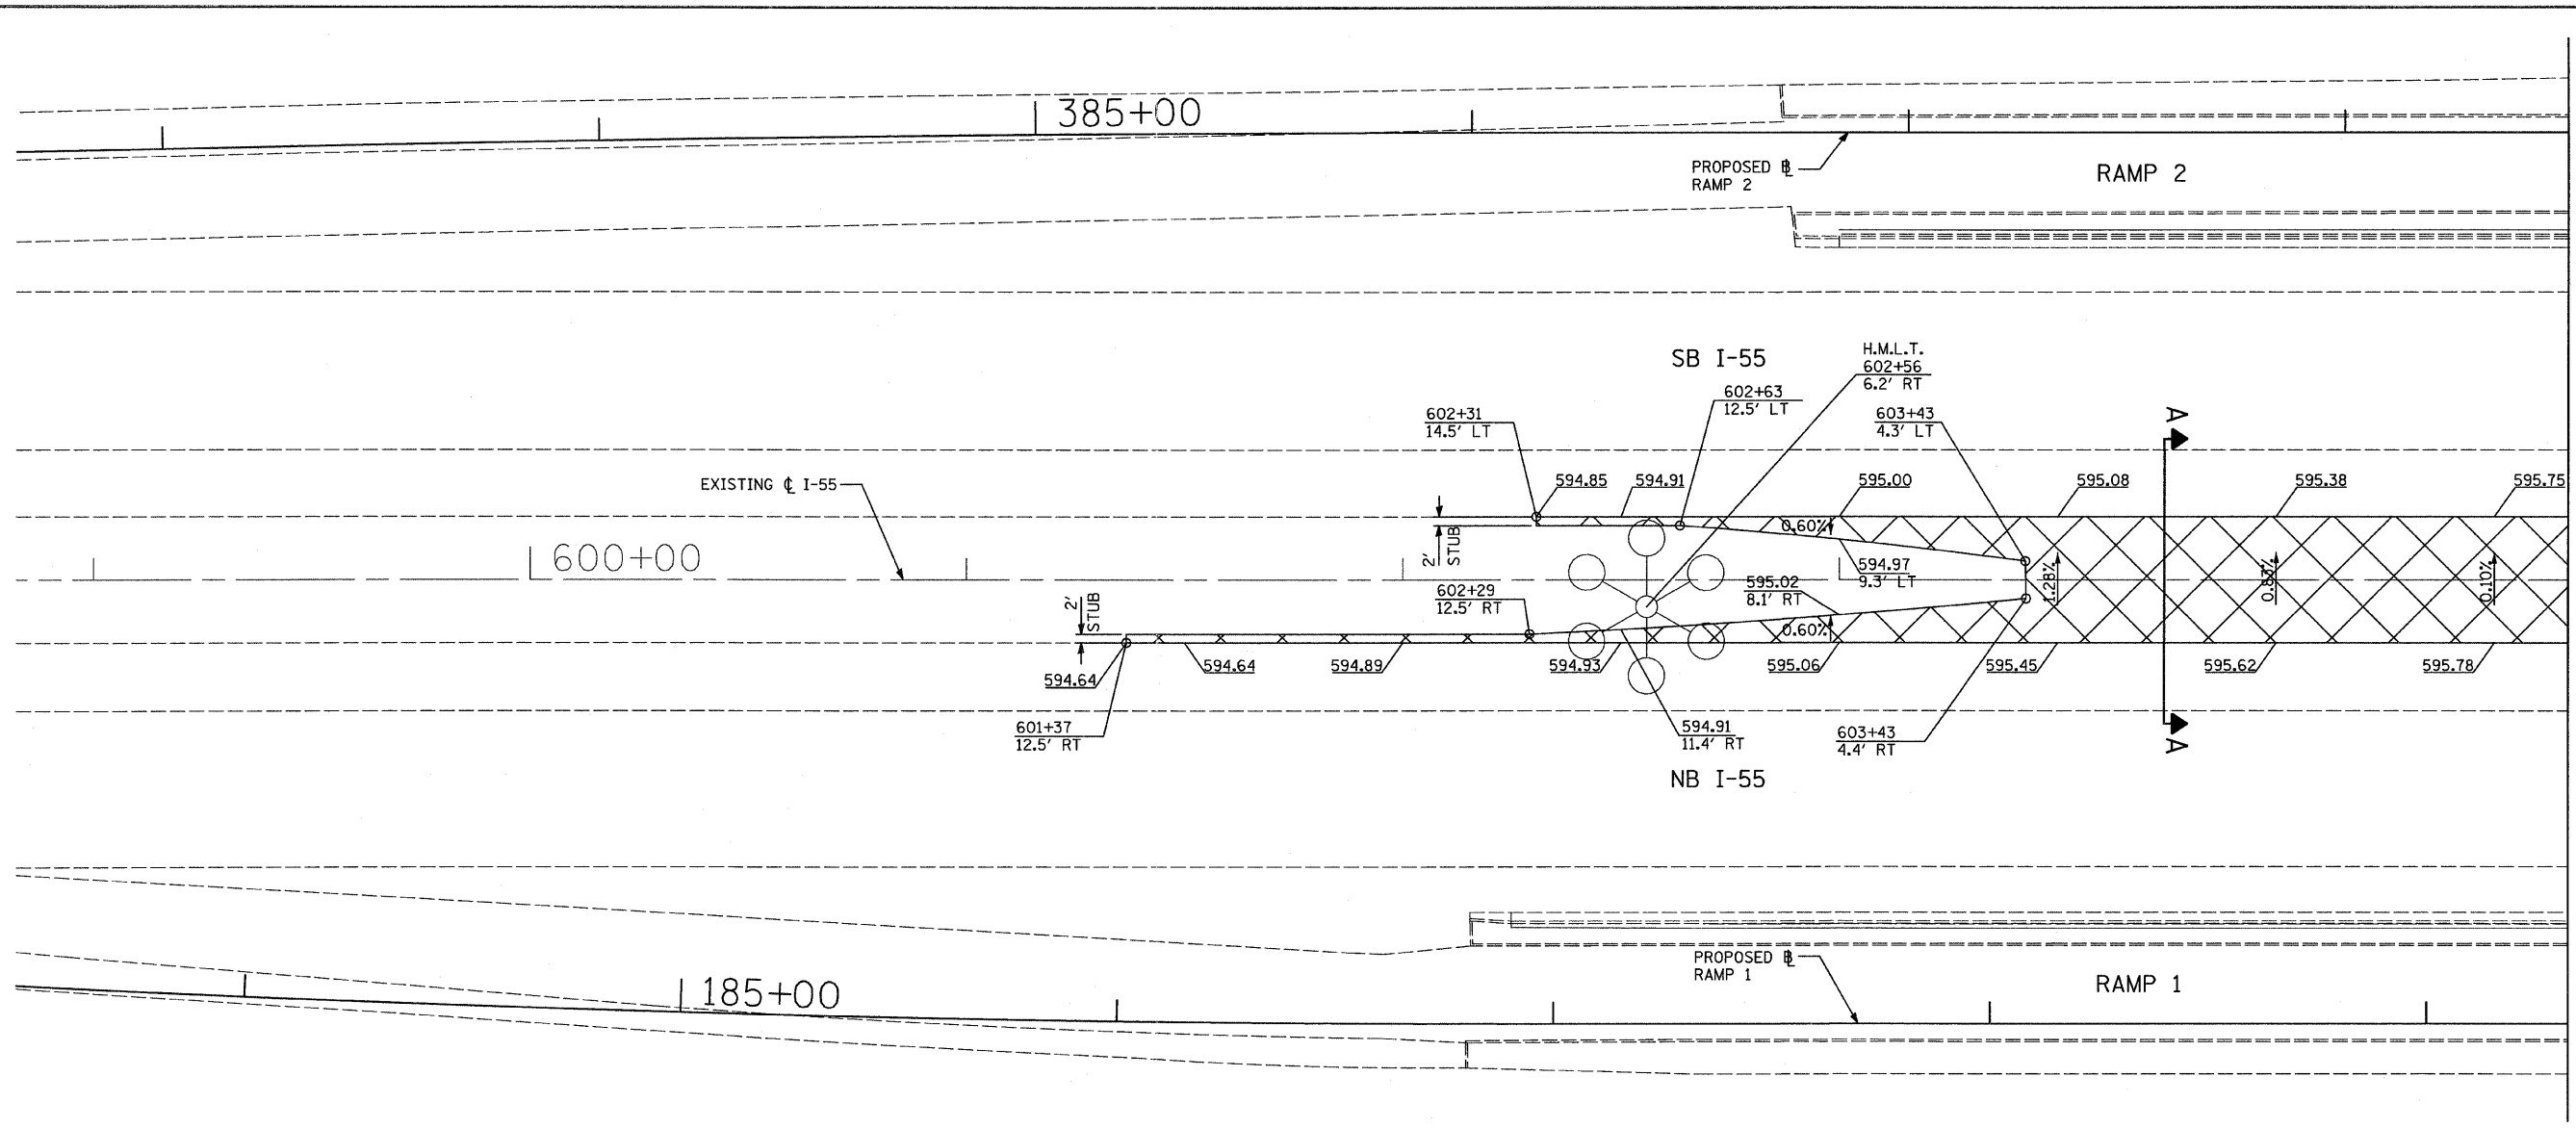

TYLIN INTERNATIONAL USER NAME = #USER# PLOT SCALE = #SCALE# PLOT DATE = 4/28/2011	DESIGNED - JDF	REVISED -	STATE OF ILLINOIS DEPARTMENT OF TRANSPORTATION	CENTRAL AVENUE OVER I-55 MAINTENANCE OF TRAFFIC - I-55 WEST CROSSOVER DETAILS		F.A.I. RTE. I-55	SECTION 0711.2R & 1011.1BR	COUNTY COOK	TOTAL SHEETS 741	SHEET NO. 74	
	DRAWN - JDF	REVISED -		SCALE: 1"=20'	SHEET NO. 1 OF 2 SHEETS	STA. 601+37 TO STA. 604+37	CONTRACT NO. 60999				
	CHECKED - JPM	REVISED -		FED. ROAD DIST. NO. [ILLINOIS] FED. AID PROJECT							
	DATE - 03/25/2011	REVISED -									

p:\01345\road\55motML_temp pave det1.dgn