 
 
 
 



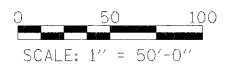
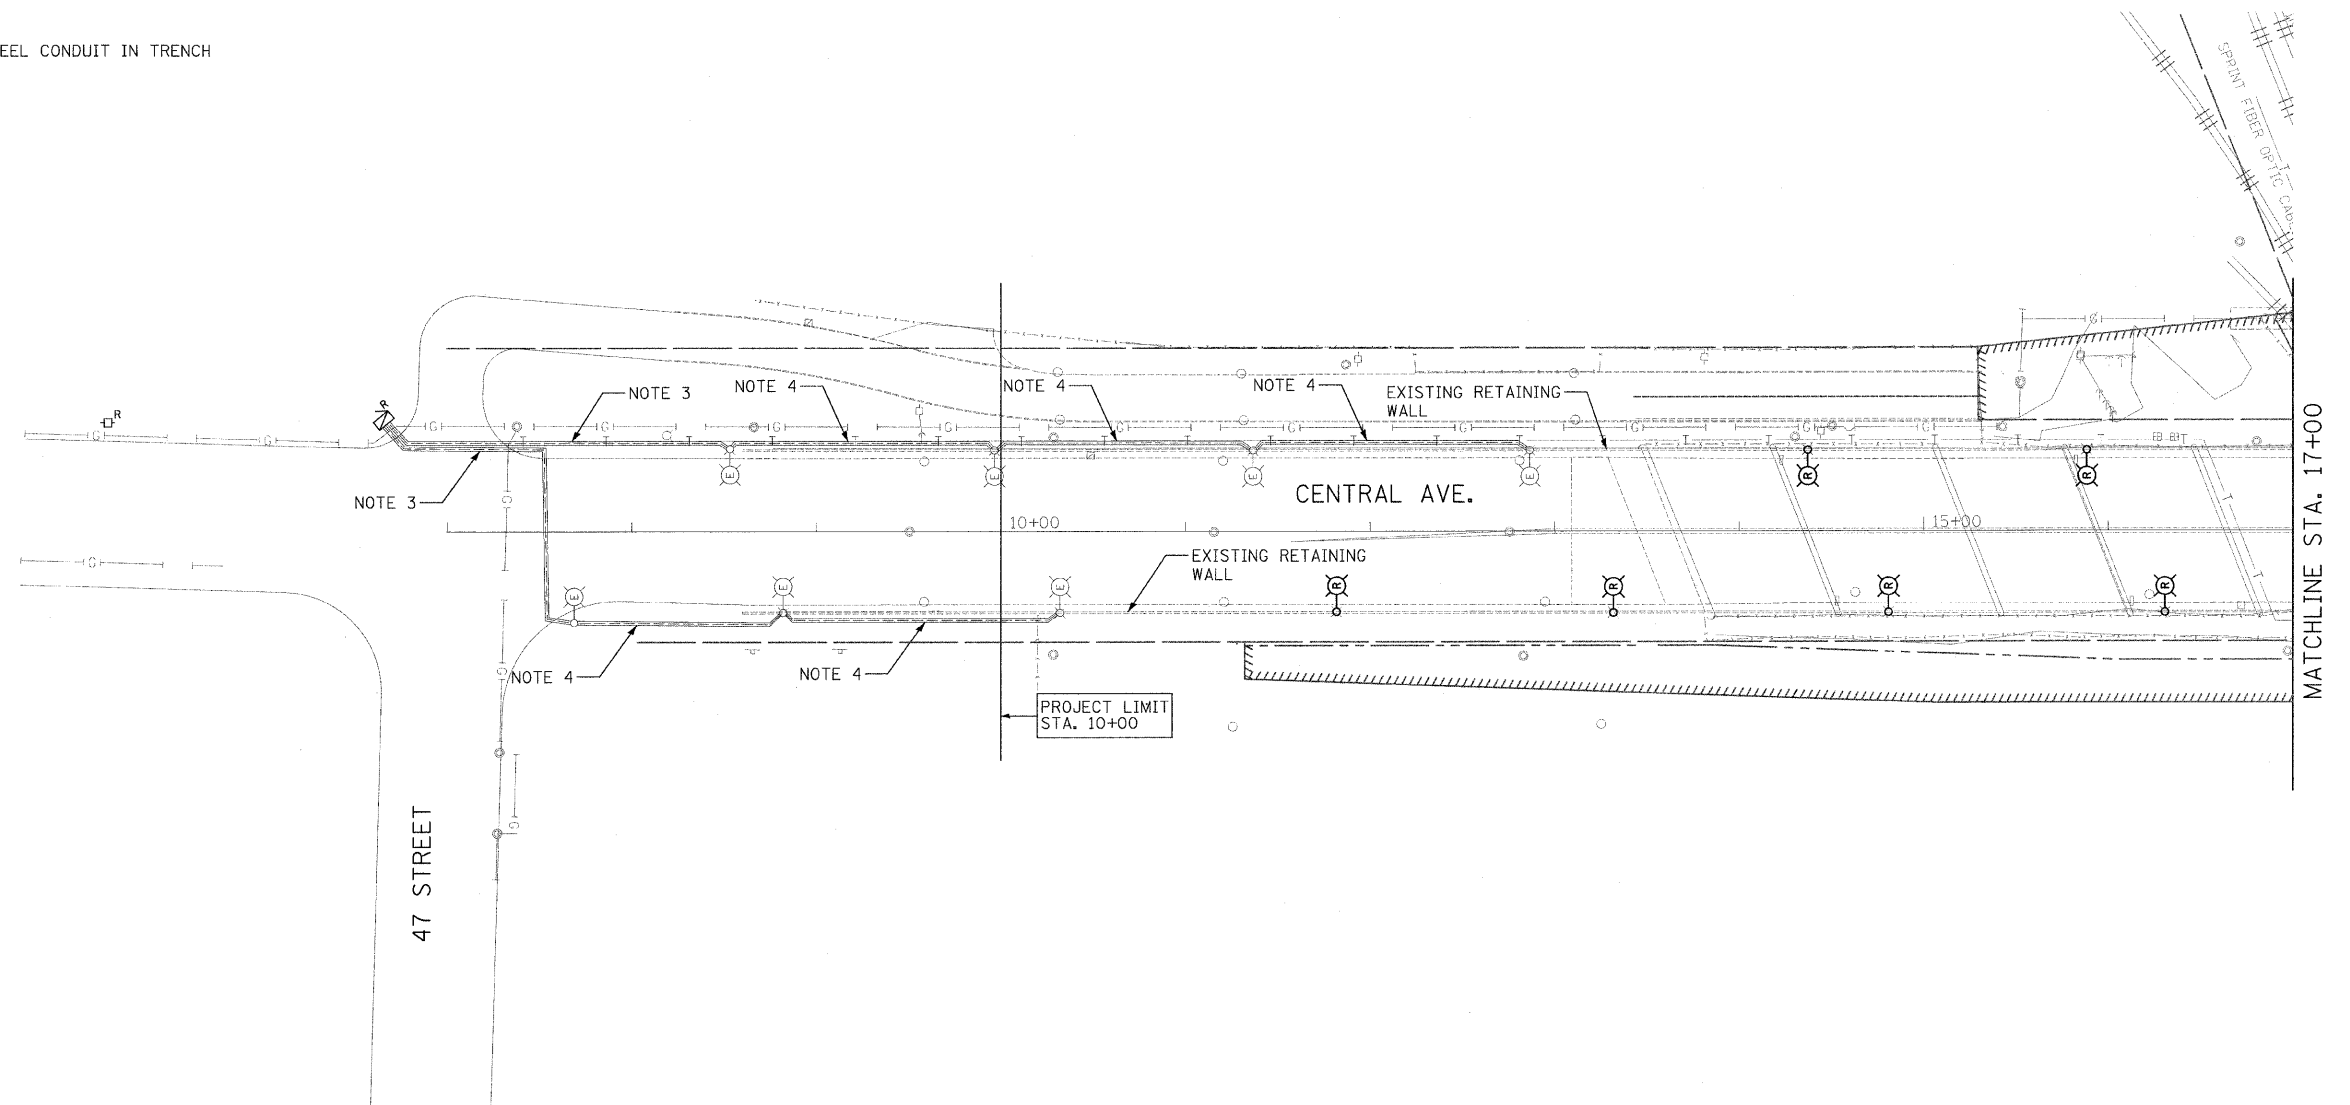
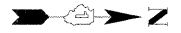


ELECTRICAL SYMBOLS

-  EXISTING 32 FT MH ALUMINUM POLE, 6 FT MAST ARM, 200W HPS LUMINAIRE.
-  EXISTING LIGHTING UNIT TO BE REMOVED
-  EXISTING LIGHTING CONTROLLER AND FOUNDATION TO BE REMOVED
-  EXISTING SERVICE TO BE REMOVED
-  EXISTING TELEPHOLE
-  EXISTING GAS
-  EXISTING RIGID STEEL CONDUIT IN TRENCH

NOTES:

1. SEE DRAWING E-1 FOR ELECTRICAL GENERAL NOTES.
2. SEE DRAWING E-2 FOR ELECTRICAL SYMBOLS AND ABBREVIATIONS.
3. REMOVE ELECTRICAL CABLE FROM CONDUIT. ABANDON CONDUIT.
4. EXISTING CABLE AND CONDUIT TO REMAIN OPERATIONAL FOR LIGHTING TO STAY IN PLACE.



E-3

SINGH 300 W. ADAMS ST.
CHICAGO, IL 60606
SINGH & ASSOCIATES, INC. TEL: (312) 629-0240
CONSULTING ENGINEERS FAX: (312) 629-8448

USER NAME = #USER#	DESIGNED - VG	REVISED -
PLOT SCALE = #SCALE#	DRAWN - YJ	REVISED -
PLOT DATE = 3/22/2011	CHECKED - GR	REVISED -
	DATE - 3-25-2011	REVISED -

**STATE OF ILLINOIS
DEPARTMENT OF TRANSPORTATION**

**CENTRAL AVENUE OVER I-55
LIGHTING REMOVAL PLAN**

SCALE: 50 SHEET NO. OF SHEETS STA. 7+00 TO STA. 17+00

F.A. RTE.	SECTION	COUNTY	TOTAL SHEETS	SHEET NO.
55	9th, HB & SBJR-1	COOK	741	211
FED. ROAD DIST. NO.			ILLINOIS FED. AID PROJECT	
			CONTRACT NO. 60999	