



STATE OF ILLINOIS  
DEPARTMENT OF TRANSPORTATION

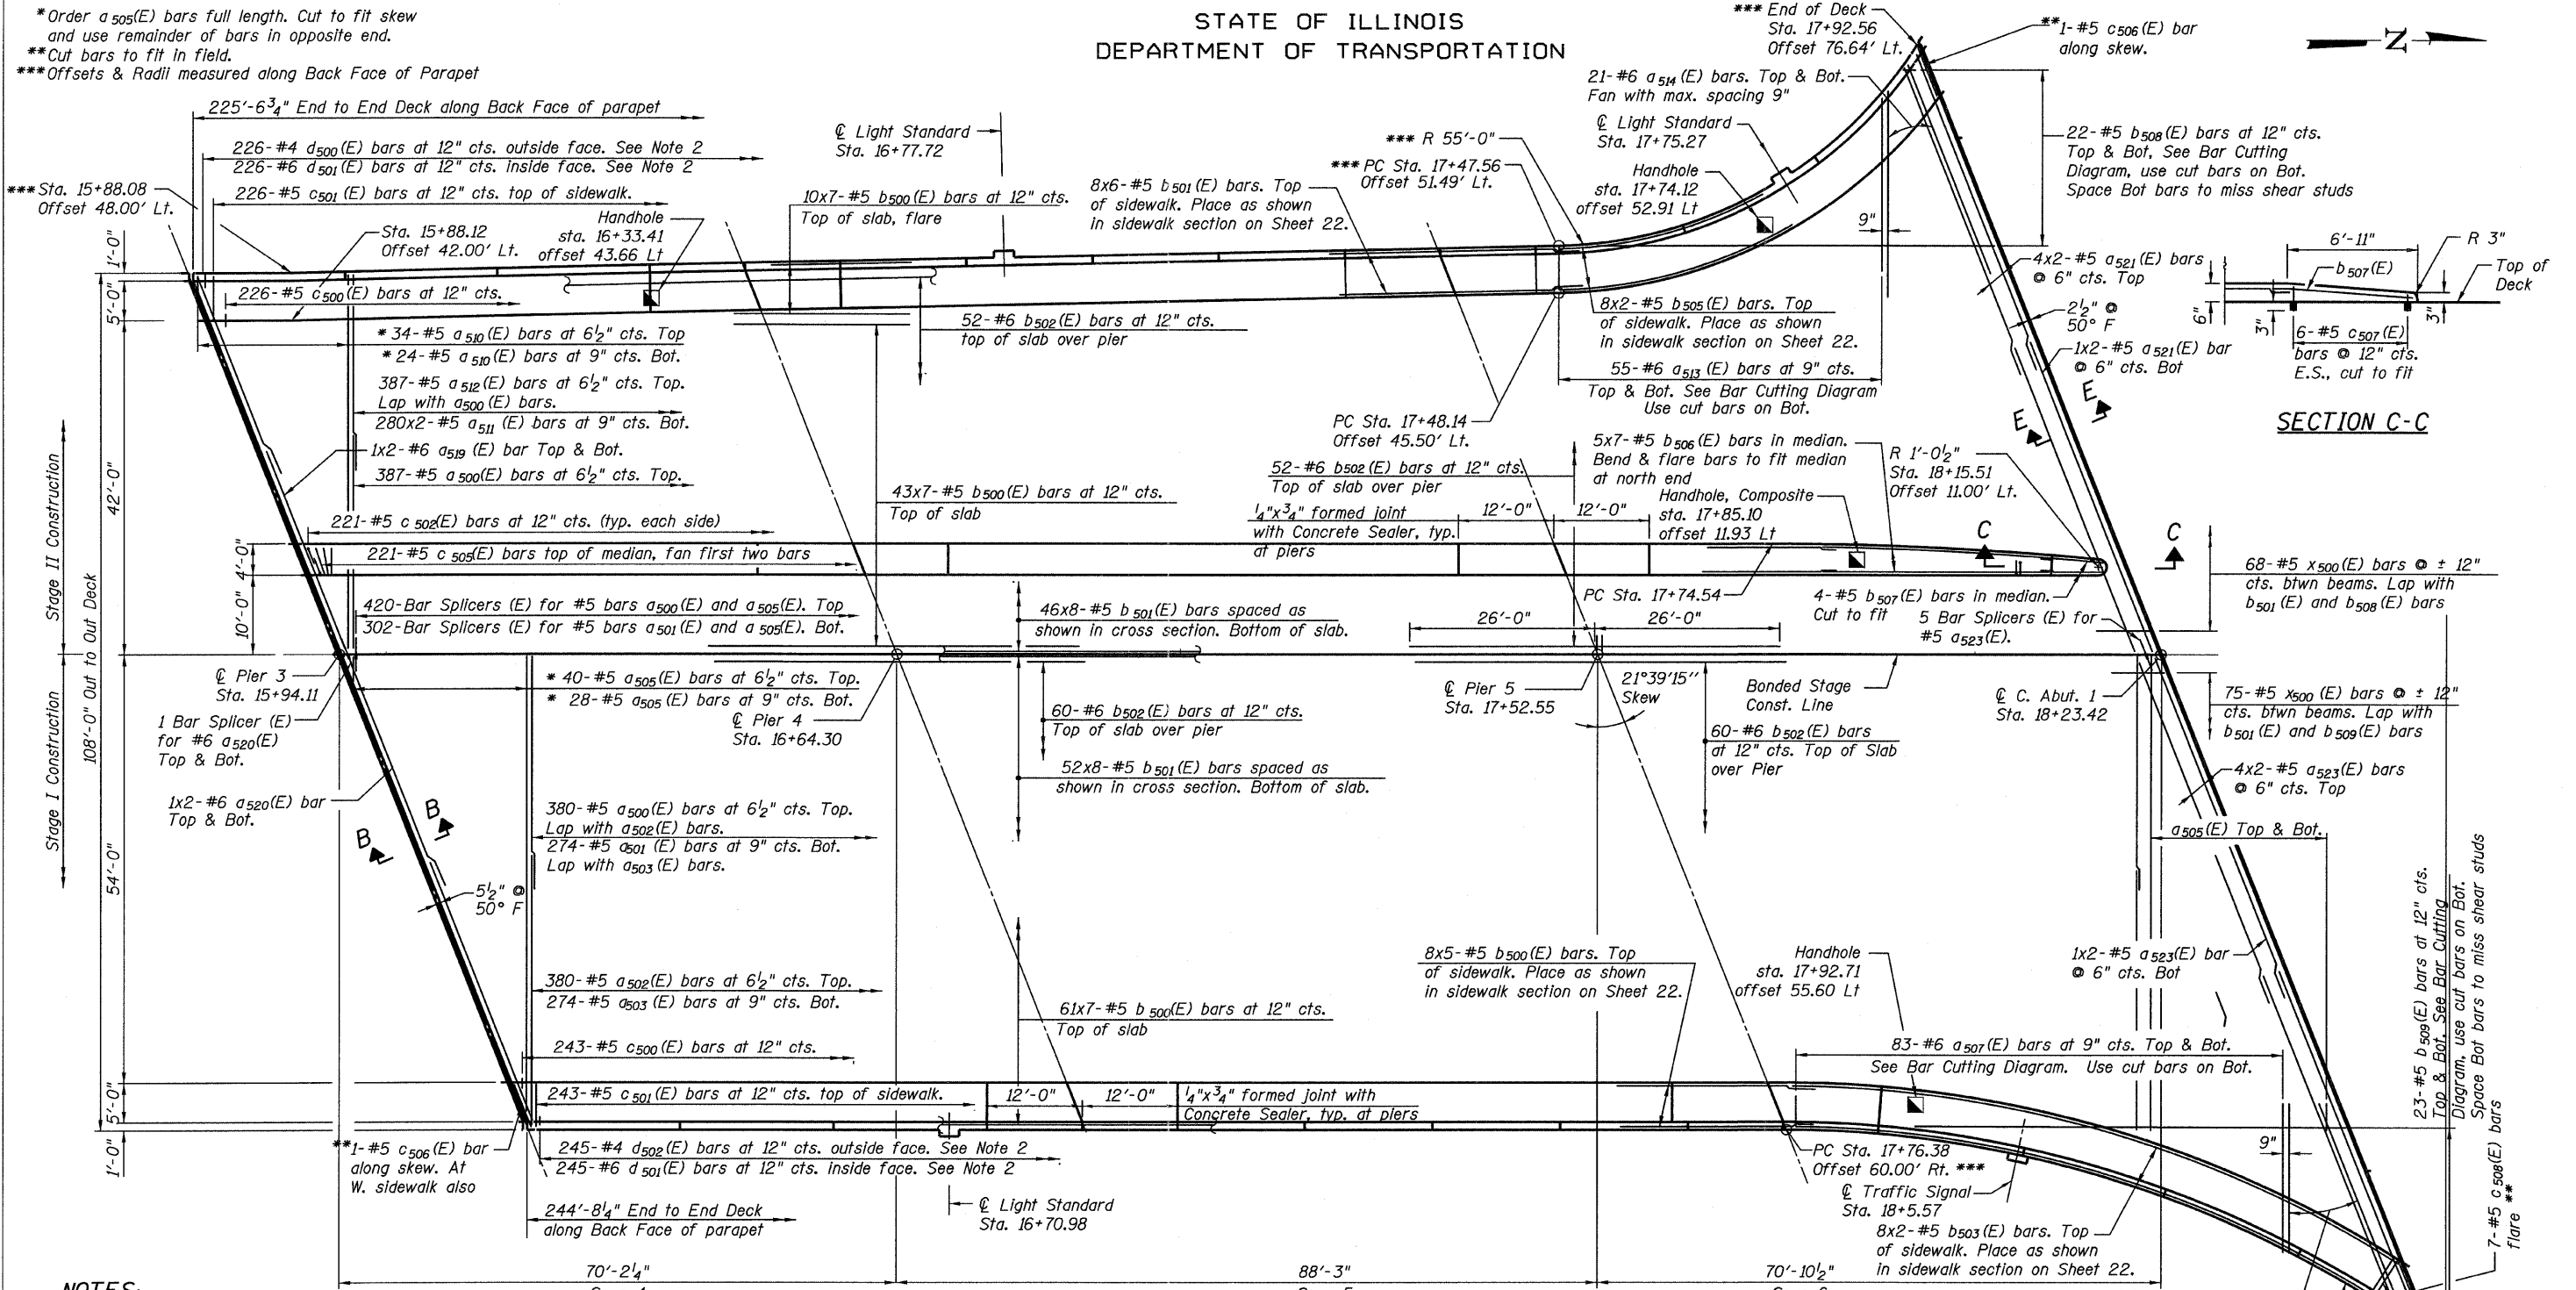

**NOTES:**

1. Bars indicated thus 49 x 8-#5 etc. indicates 49 lines of bars with 8 lengths per line.
2. Place bars d<sub>500</sub>(E) thru d<sub>504</sub>(E) to miss Aluminum Sheeted Joint Location in Parapets.
3. For Section A-A, Section B-B and Section E-E see Sheet 22.
4. For Cross Section see Sheet 20.
5. For parapet reinforcement, see Sheet 21.
6. For Scupper locations, see Sheet 28.
7. For handhole details, see Sheet 23A.
8. For Bill of Materials, see Sheet 23.

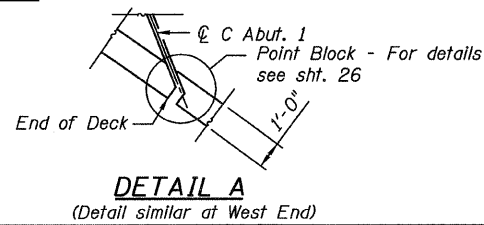

**SUPERSTRUCTURE  
SPANS 4, 5 & 6  
STRUCTURE NO. 016-3241**

<b>TYLIN INTERNATIONAL</b>	DESIGNED - JRE	REVISIONS	
	CHECKED - AMD, MMB	NAME	DATE
	DRAWN - MAU		
	CHECKED - AMD, MMB		
	DATE - 03/25/2011		

SHEET NO. 18	F.A.I RTE.	SECTION	COUNTY	TOTAL SHEETS	SHEET NO.
	71 SHEETS	55	0711.2R & 1011.1BR	COOK	741 271
			CONTRACT NO. 60999		
FED. ROAD DIST. NO. 1 ILLINOIS FED. AID PROJECT					

4/28/2011 11:29:48 AM p:\01345\structure\01\_South\_Approach\_016-3241\1551deck2.dwg