



STATE OF ILLINOIS
DEPARTMENT OF TRANSPORTATION

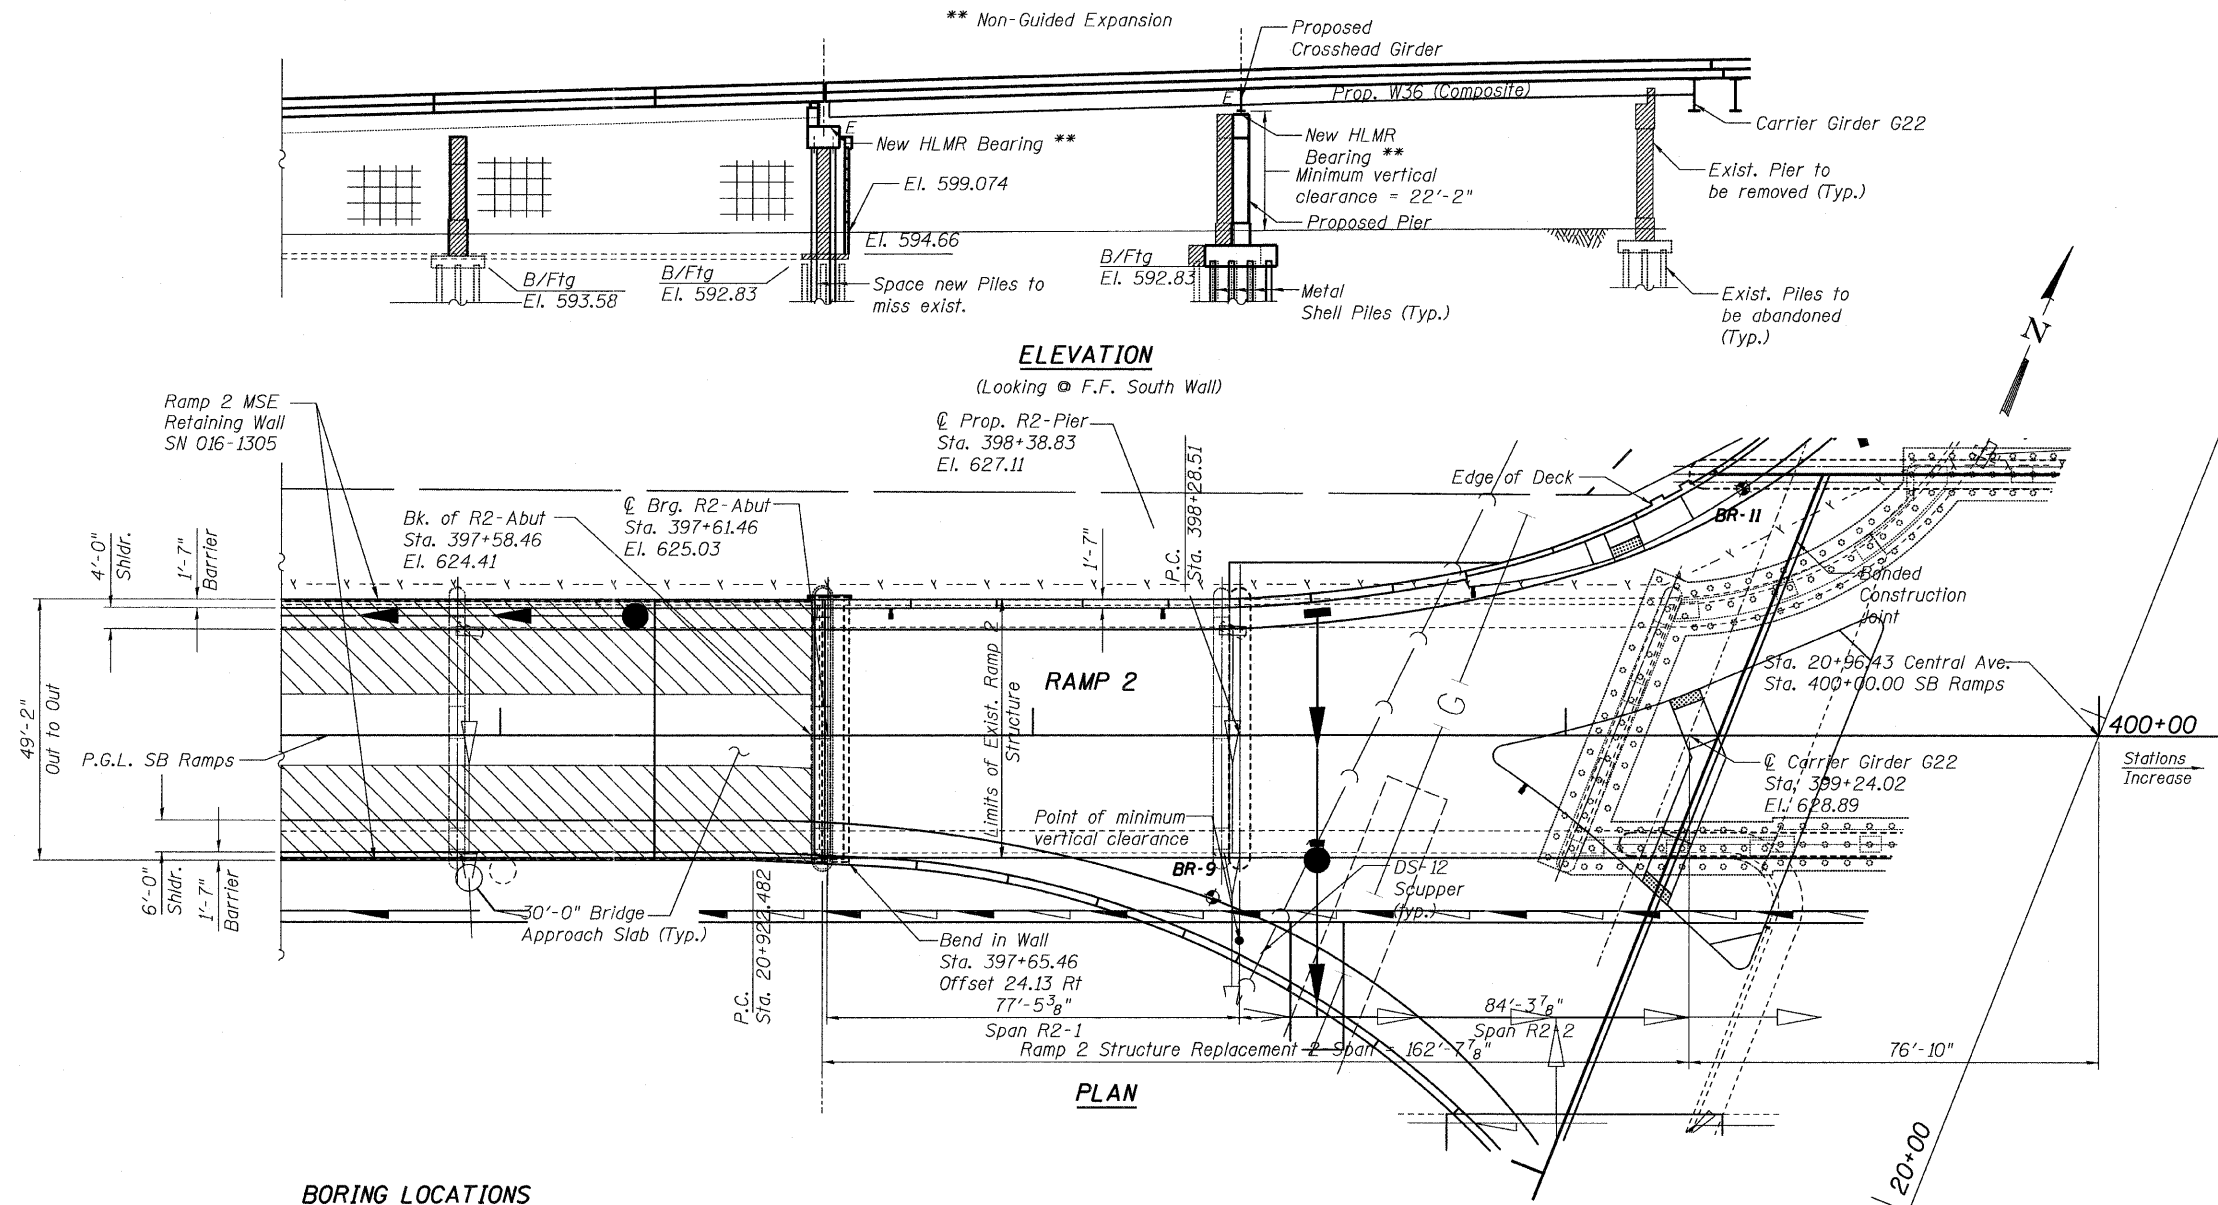

ELEVATION

(Looking @ F.F. South Wall)

PLAN

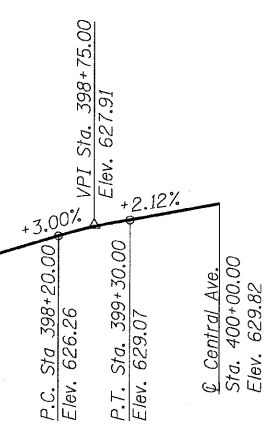

RAMP 2 PROFILE

SCOPE OF WORK

- Spans 4 and 5 (New Spans R2-1 & R2-2)
- Remove existing deck and Structural Steel.
- Remove Substructure Elements per Removal Plan
- Construct R2-Pier.
- Construct new Superstructure

BORING LOCATIONS

No.	Station	*Offset
BR-9	398+33.8	30.5' RT
BR-11	399+33.2	46.5' LT

* Offset from PGL SB Ramps

LEGEND

● Boring Location

**GENERAL PLAN AND
ELEVATION - RAMP 2
STRUCTURE NO. 016-0724**

TYLIN INTERNATIONAL

DESIGNED	JMA	REVISIONS	
CHECKED	AMD,	NAME	DATE
DRAWN	JMA		
CHECKED	AMD,		
DATE	03/25/2011		

SHEET NO. 5	F.A.I. RTE.	SECTION	COUNTY	TOTAL SHEETS	SHEET NO.
	55	0711.2R & 1011.1BR	COOK	741	329
239 SHEETS		CONTRACT NO. 60999			
FED. ROAD DIST. NO. 1 ILLINOIS FED. AID PROJECT					

11:42:03 AM
pi:\01345\structure\02_Central_Ave_016-0724\155-2ape.dgn
4/25/2011