
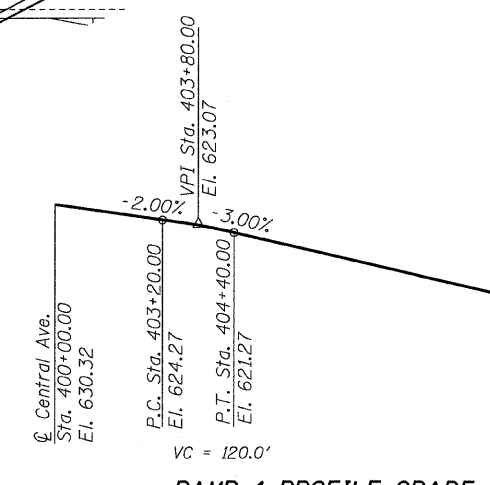
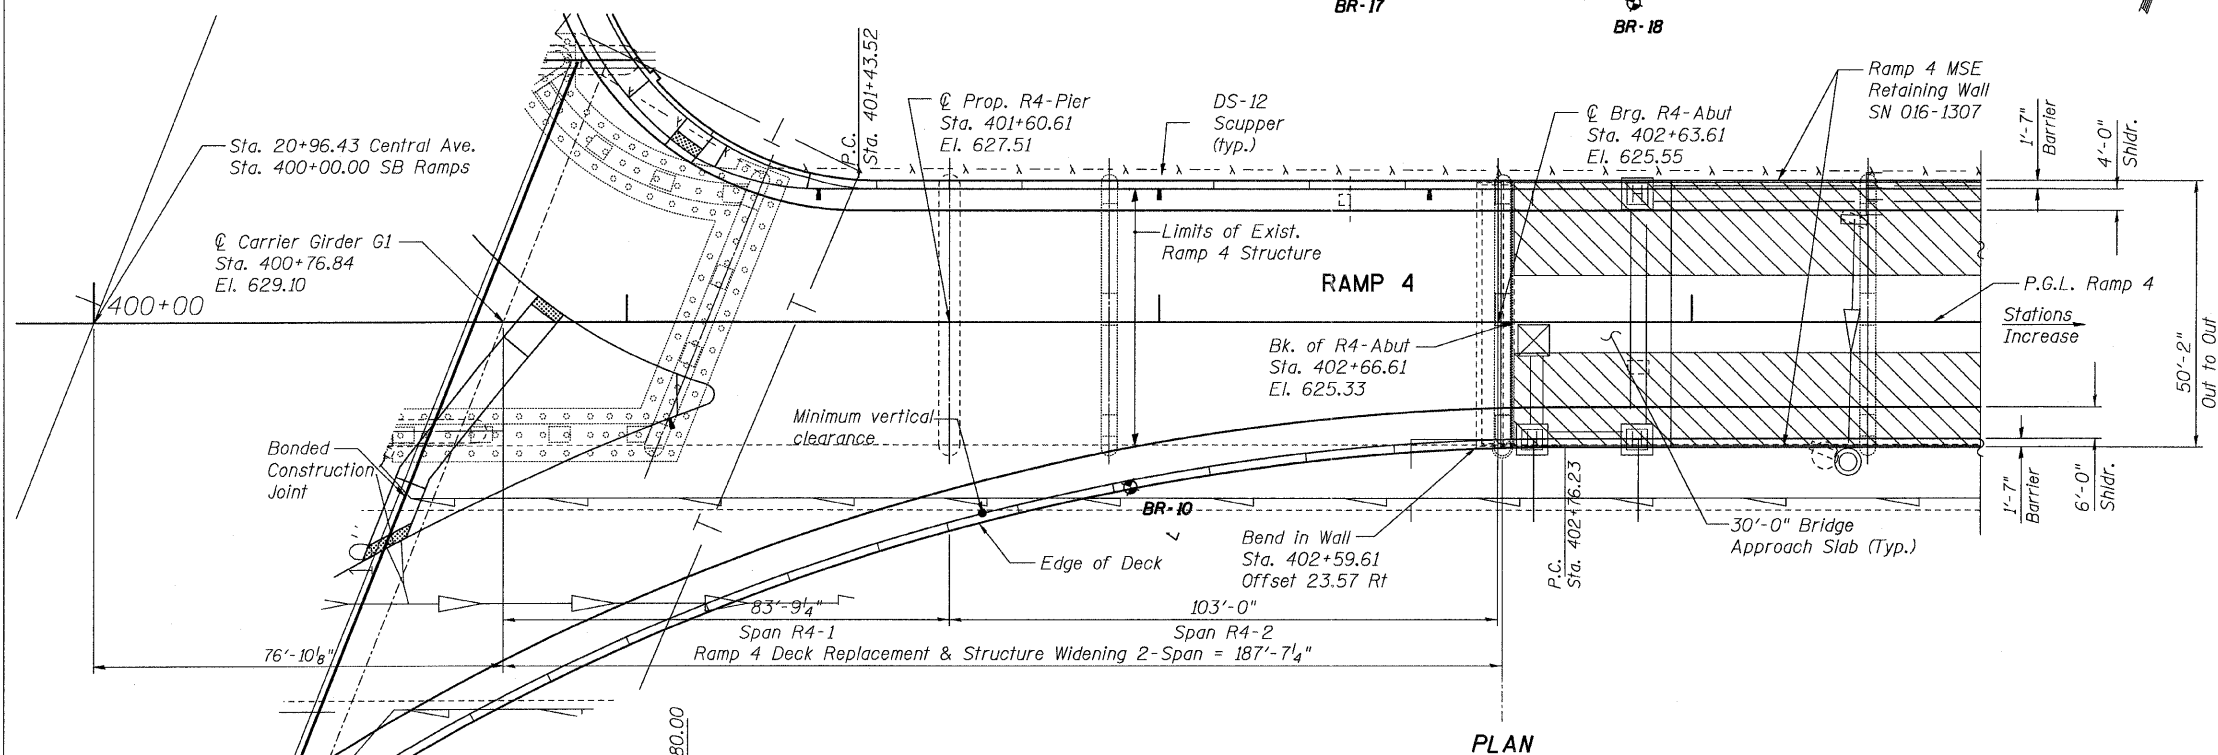


STATE OF ILLINOIS  
DEPARTMENT OF TRANSPORTATION

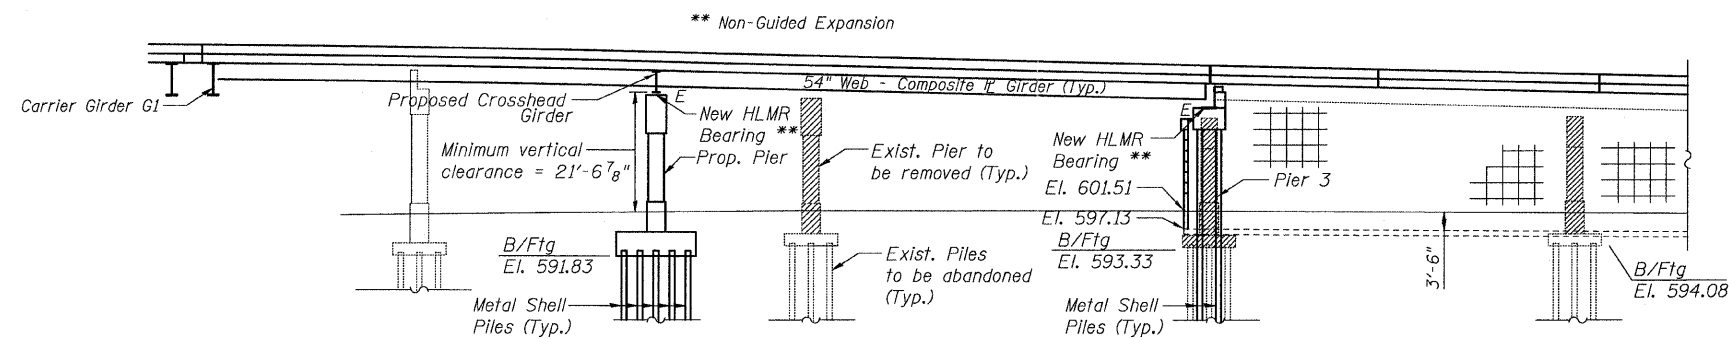

**SCOPE OF WORK**

- Spans 1 & 2 (New Spans R4-1 & R4-2)
- Remove existing deck and Structural Steel.
- Remove Substructure Elements per Removal Plan
- Construct R4-Pier.
- Construct new Superstructure.

**BORING LOCATIONS**

No.	Station	*Offset
BR-10	401+96.70	31.0' RT
BR-17	402+37.00	64.0' LT
BR-18	402+89.00	60.0' LT

\* Offset from PGL SB Ramps

**LEGEND**

⊕ Boring Location

**GENERAL PLAN AND  
ELEVATION - RAMP 4  
STRUCTURE NO. 016-0724**

**TYLIN INTERNATIONAL**

DESIGNED	JMA	REVISIONS	
CHECKED	AMD,	NAME	DATE
DRAWN	JMA		
CHECKED	AMD,		
DATE	03/25/2011		

SHEET NO. 7	F.A.I RTE.	SECTION	COUNTY	TOTAL SHEETS	SHEET NO.
	55	0711.2R & 1011.1BR	COOK	741	331
239 SHEETS			CONTRACT NO. 60999		
FED. ROAD DIST. NO. 1 ILLINOIS FED. AID PROJECT					

4/28/2011

pi:\01345\structur\C2 Central Ave. 016-0724\155-4ape.dgn

11:42:06 AM