




STATE OF ILLINOIS
DEPARTMENT OF TRANSPORTATION

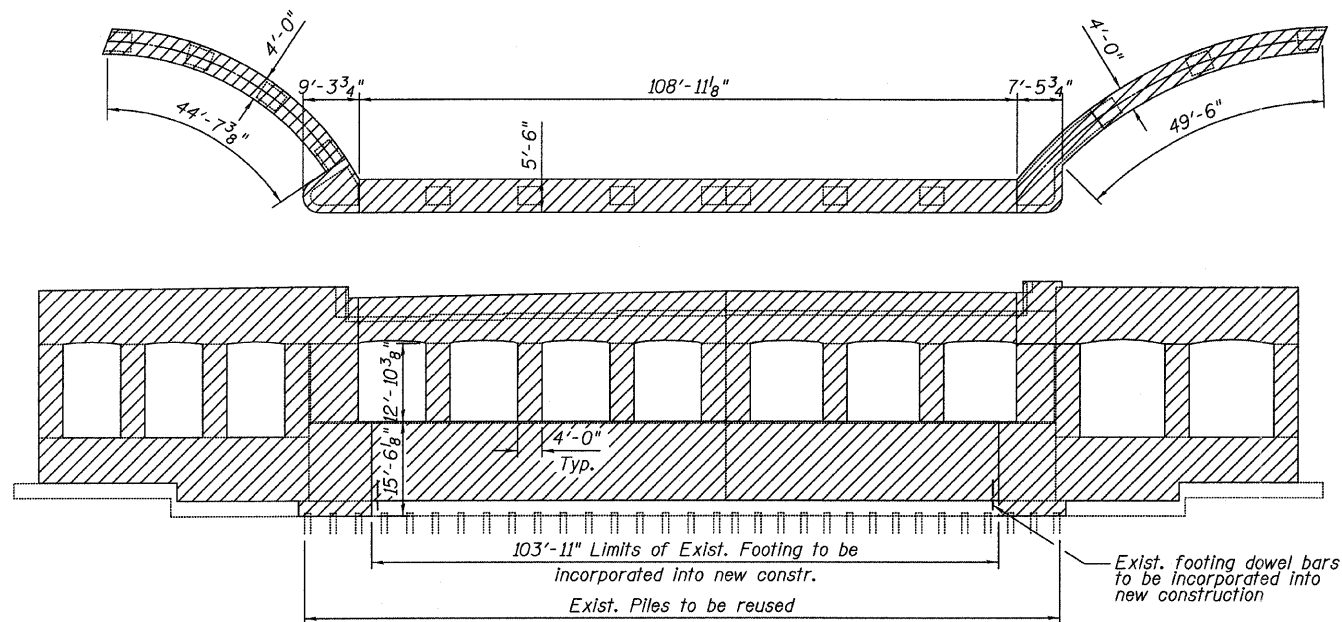


C. ABUTMENT 1

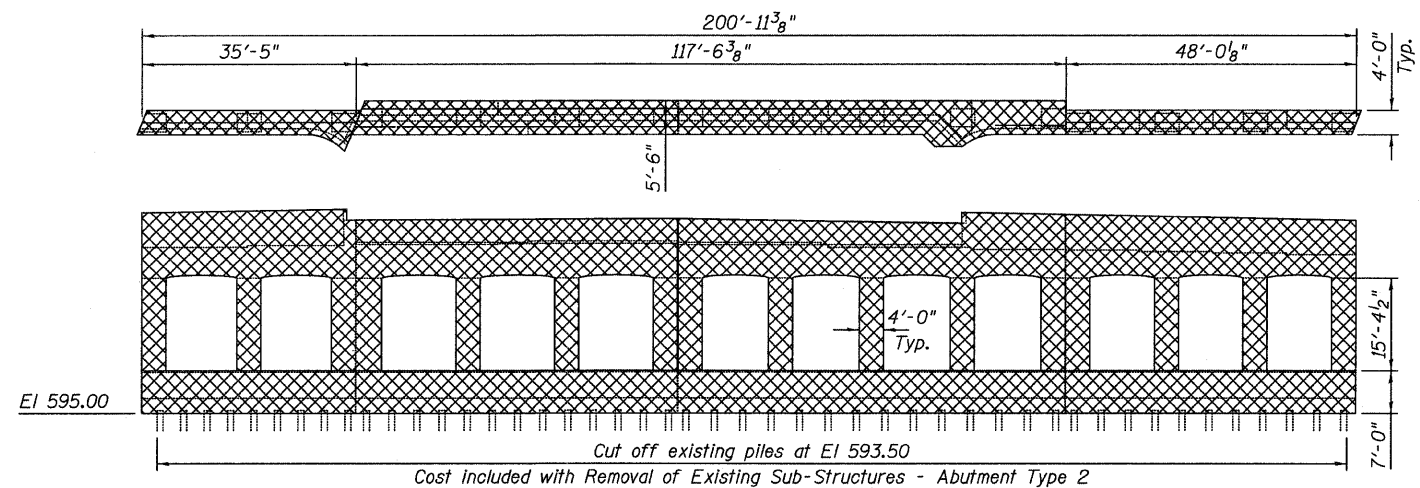

C. ABUTMENT 2

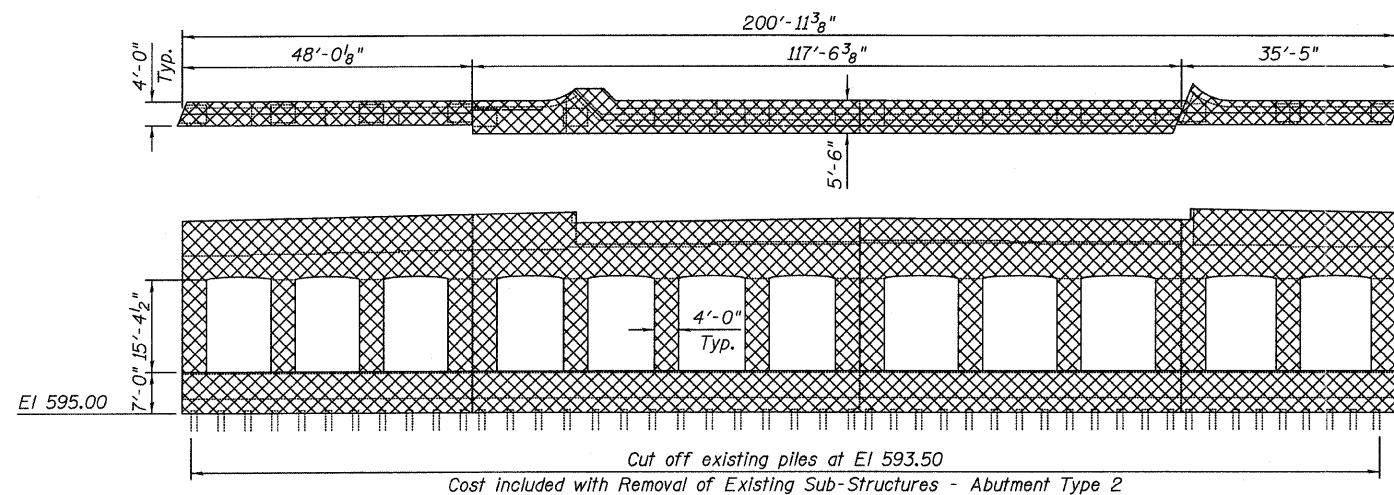

C. ABUTMENT 3

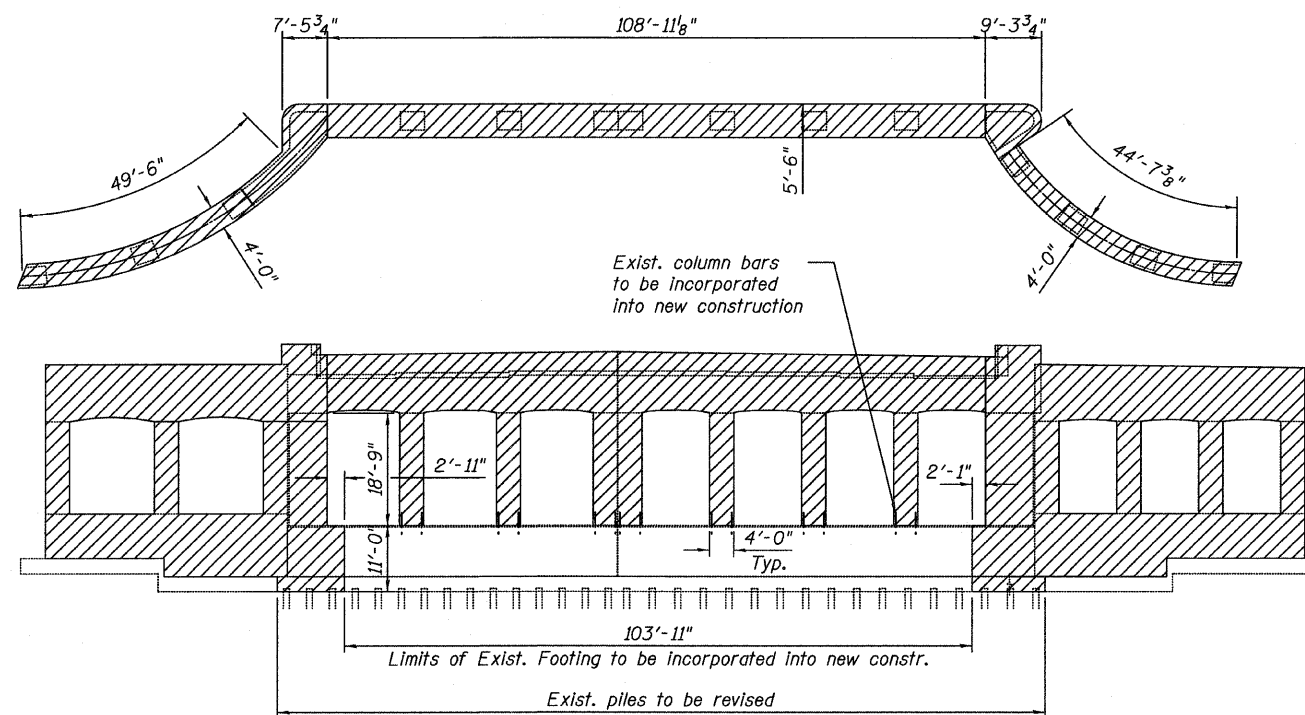

C. ABUTMENT 4

LEGEND

- Removal of Existing Sub-Structures - Abutment Type 2
- Concrete Removal

NOTES:

1. For removal notes and Bill of Material, see sheet 11.

REMOVAL PLAN 2
CENTRAL/I-55
STRUCTURE NO. 016-0724

TYLIN INTERNATIONAL

DESIGNED - MMB	REVISIONS	
CHECKED - AMD,	NAME	DATE
DRAWN - MMB		
CHECKED - AMD,		
DATE - 03/25/2011		

SHEET NO. 12	F.A.I. RTE.	SECTION	COUNTY	TOTAL SHEETS	SHEET NO.
	55	0711.2R & 1011.1BR	COOK	741	336
239 SHEETS	CONTRACT NO. 60999				
FED. ROAD DIST. NO. 1		ILLINOIS	FED. AID PROJECT		

4/28/2011