


STATE OF ILLINOIS  
DEPARTMENT OF TRANSPORTATION

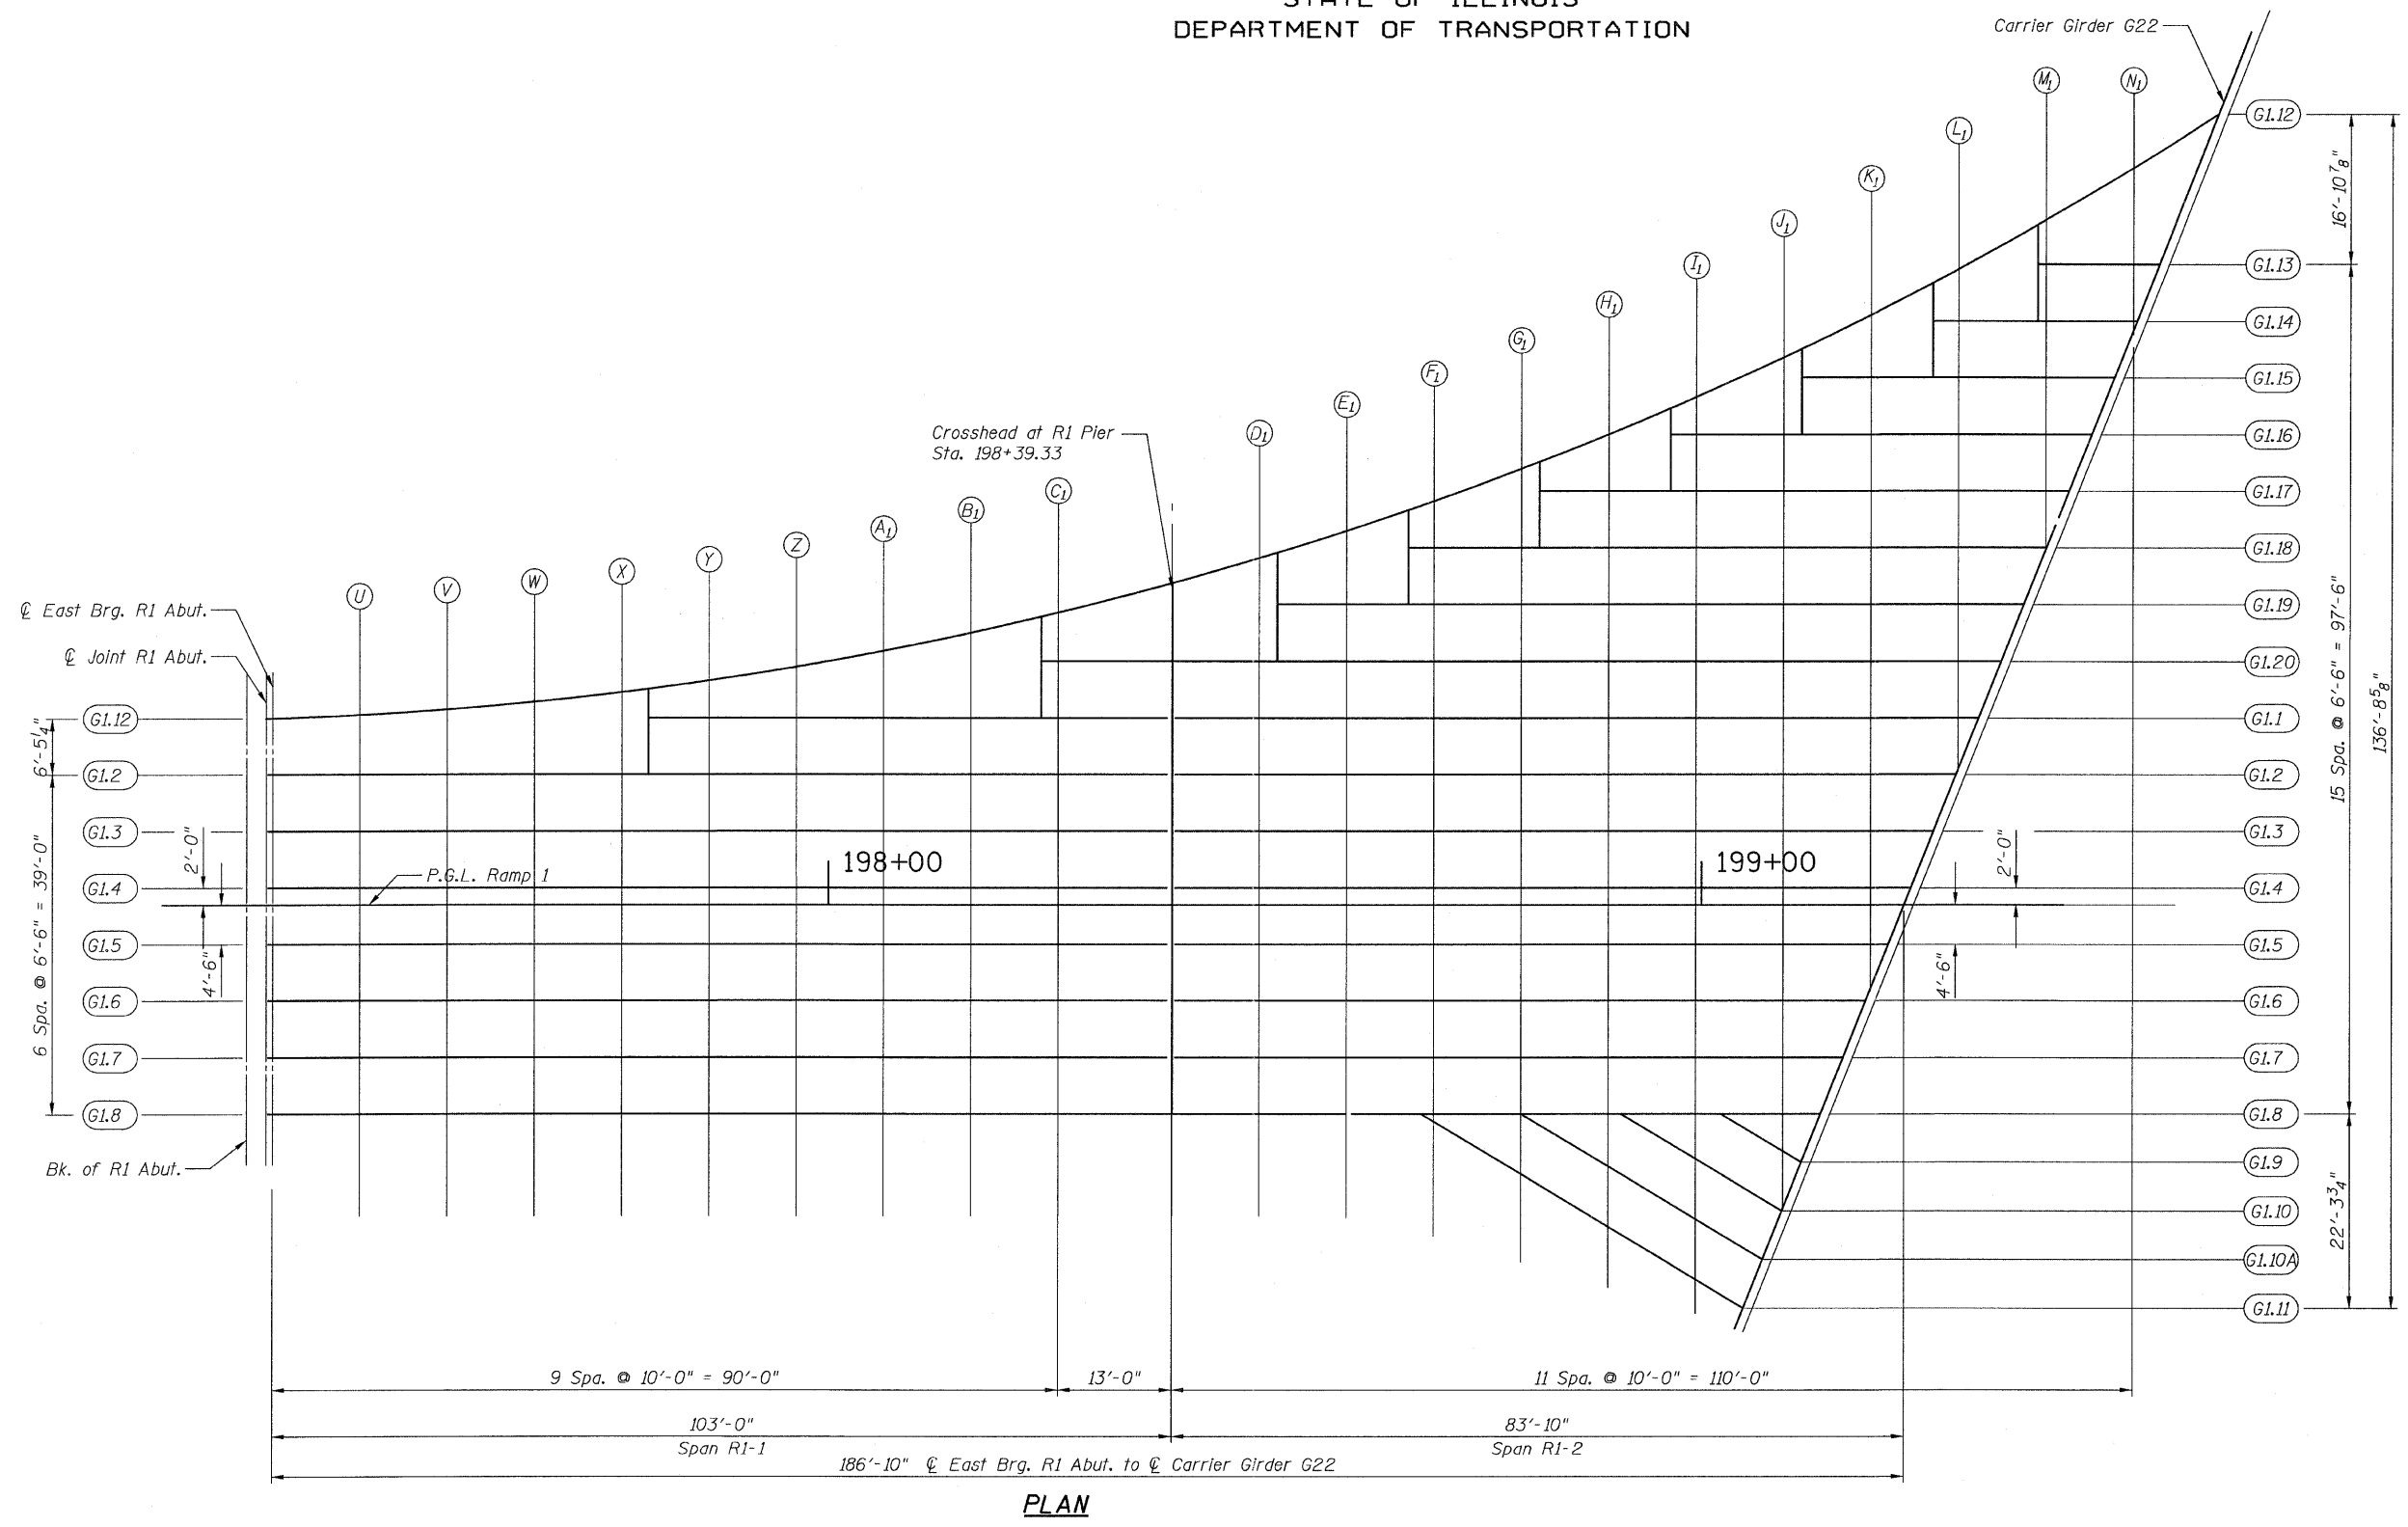

PLAN

Note:  
For Standard Fillet Details, See Sheet 16.

**TOP OF SLAB ELEVATIONS  
LAYOUT - RAMP 1 FLARE  
STRUCTURE NO. 016-0724**

**TYLIN INTERNATIONAL**

DESIGNED - EKH	REVISIONS	
CHECKED - AMD,	NAME	DATE
DRAWN - EKH		
CHECKED - AMD,		
DATE - 03/25/2011		

SHEET NO. 17 239 SHEETS	F.A.I RTE.	SECTION	COUNTY	TOTAL SHEETS	SHEET NO.
	55	0711.2R & 1011.1BR	COOK	741	341
FED. ROAD DIST. NO. 1 ILLINOIS			FED. AID PROJECT		
CONTRACT NO. 60999					

pi:\01345\structure\02\_Central\_Ave\_016-0724\15571.tss.dgn 4/28/2011 11:42:20 AM