


STATE OF ILLINOIS
DEPARTMENT OF TRANSPORTATION

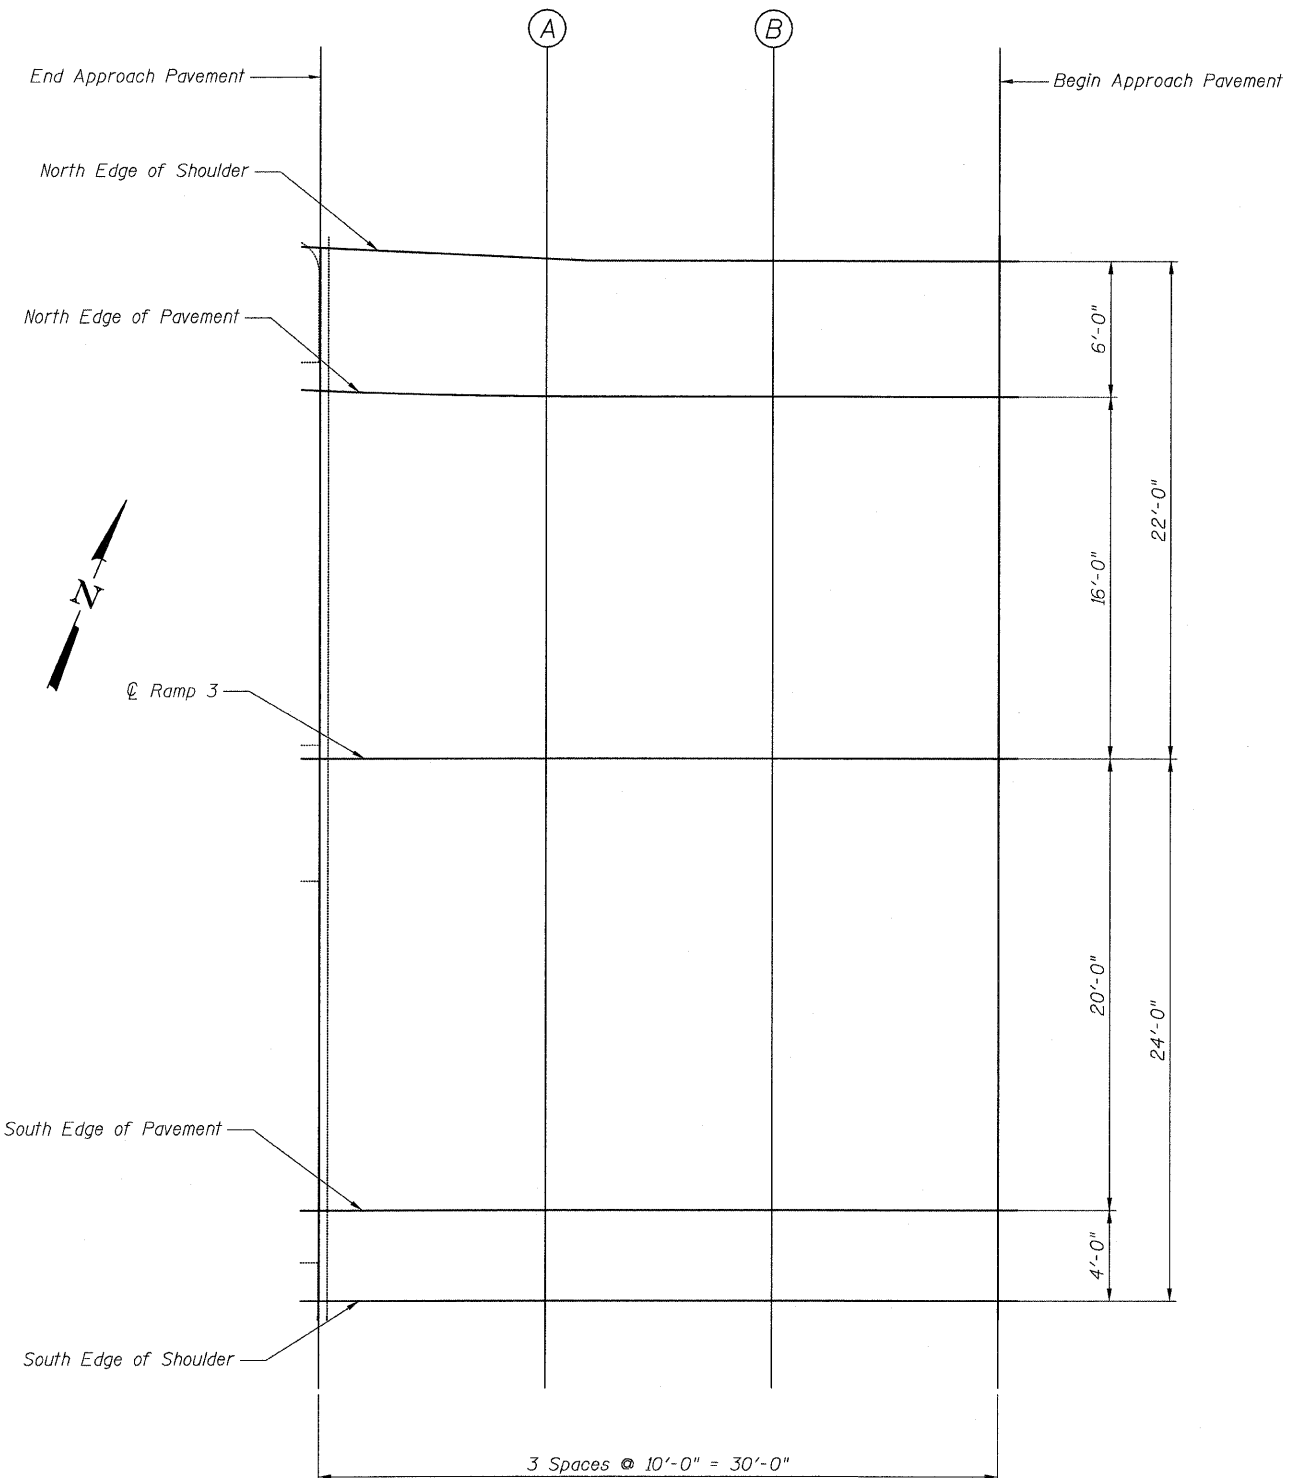

NORTH EDGE OF SHOULDER

Location	Station	Offset	Theoretical Grade Elevations
End Appr. Pav't	202+41.04	-22.57	624.10
A	202+51.04	-22.09	623.79
B	202+61.04	-22.00	623.49
Begin Appr. Pav't	202+71.04	-22.00	623.19

RAMP 1 P.G.L.

Location	Station	Offset	Theoretical Grade Elevations
End Appr. Pav't	202+41.04	0.00	623.76
A	202+51.04	0.00	623.46
B	202+61.04	0.00	623.16
Begin Appr. Pav't	202+71.04	0.00	622.86

NORTH EDGE OF PAVEMENT

Location	Station	Offset	Theoretical Grade Elevations
End Appr. Pav't	202+41.04	-16.27	624.01
A	202+51.04	-16.00	623.70
B	202+61.04	-16.00	623.40
Begin Appr. Pav't	202+71.04	-16.00	623.10

SOUTH EDGE OF PAVEMENT

Location	Station	Offset	Theoretical Grade Elevations
End Appr. Pav't	202+41.04	20.00	623.46
A	202+51.04	20.00	623.16
B	202+61.04	20.00	622.86
Begin Appr. Pav't	202+71.04	20.00	622.56

SOUTH EDGE OF SHOULDER

Location	Station	Offset	Theoretical Grade Elevations
End Appr. Pav't	202+41.04	24.00	623.40
A	202+51.04	24.00	623.10
B	202+61.04	24.00	622.80
Begin Appr. Pav't	202+71.04	24.00	622.50

TOP OF RAMP 3 APPROACH
SLAB ELEVATIONS
STRUCTURE NO. 016-0724

TYLIN INTERNATIONAL	DESIGNED - EKH	REVISIONS		SHEET NO. 37	F.A.I RTE. 55	SECTION 0711.2R & 1011.1BR	COUNTY COOK	TOTAL SHEETS 741	SHEET NO. 361	
	CHECKED - AMD,	NAME	DATE							CONTRACT NO. 60999
	DRAWN - EKH									
	CHECKED - AMD,									
	DATE - 03/25/2011									
					FED. ROAD DIST. NO. 1 ILLINOIS FED. AID PROJECT					

pi:\01345\structure\02_Central_Ave_016-0724\155F3tsesppr.dgn 4/28/2011 11:42:41 AM