


STATE OF ILLINOIS
DEPARTMENT OF TRANSPORTATION

MINIMUM BAR LAPS

Bar Size	Min. Lap
#5	3'-3"
#6	3'-10"

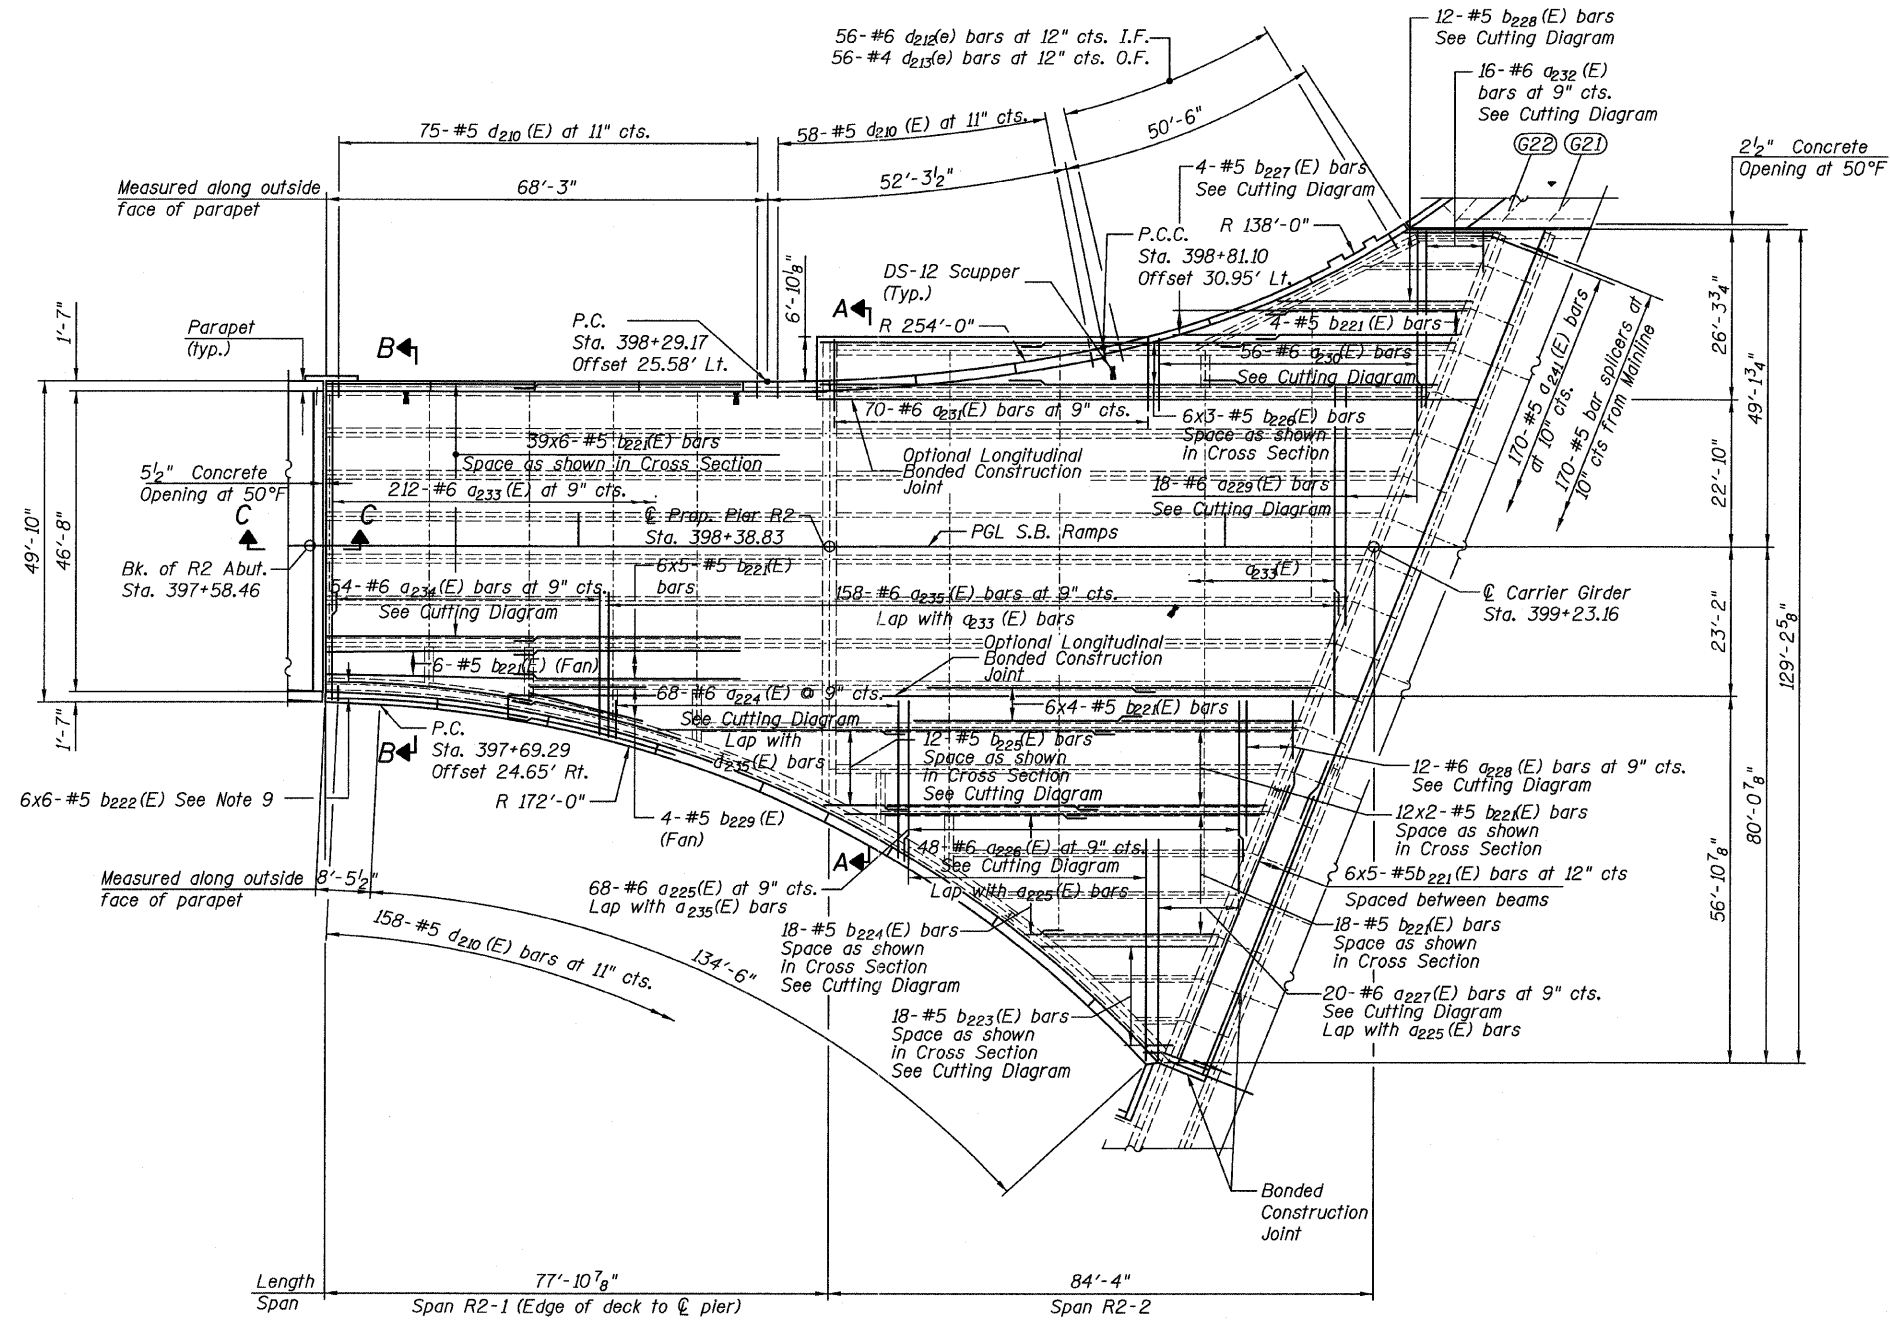

DECK PLAN

NOTES:

1. Bars Indicated thus "42x6- #5" etc. indicates 42 lines of bars with 6 lengths per line.
2. For Section A-A and B-B, see Sheet 50.
3. For Section C-C, see Sheet 49.
4. For Parapet Elevations, see Sheet 51.
5. For Bill of Material, see Sheet 50A.
6. For Drainage System Plan and Details, see Sheets 85, 88 & 89.
7. All construction joints shall be bonded construction joints.
8. Cut longitudinal reinforcement to clear scuppers.
9. Bars shall be sprung in place to be concentrically placed at the spacing noted.

SUPERSTRUCTURE - BOTTOM
RAMP 2 FLARE
STRUCTURE NO. 016-0724

TYLIN INTERNATIONAL	DESIGNED - AMD	REVISIONS		SHEET NO. 48	F.A.I. RTE.	SECTION	COUNTY	TOTAL SHEETS	SHEET NO.
	CHECKED - PDF	NAME	DATE		55	0711.2R & 1011.1BR	COOK	741	372
	DRAWN - PK				239 SHEETS	CONTRACT NO. 60999			
	CHECKED - AMD,				FED. ROAD DIST. NO. 1 ILLINOIS FED. AID PROJECT				
	DATE - 03/25/2011								

8:41:19 AM
pt:\01345\structure\02 Central Ave. 016-0724\5512deckbot.dgn
5/10/2011