


STATE OF ILLINOIS
DEPARTMENT OF TRANSPORTATION

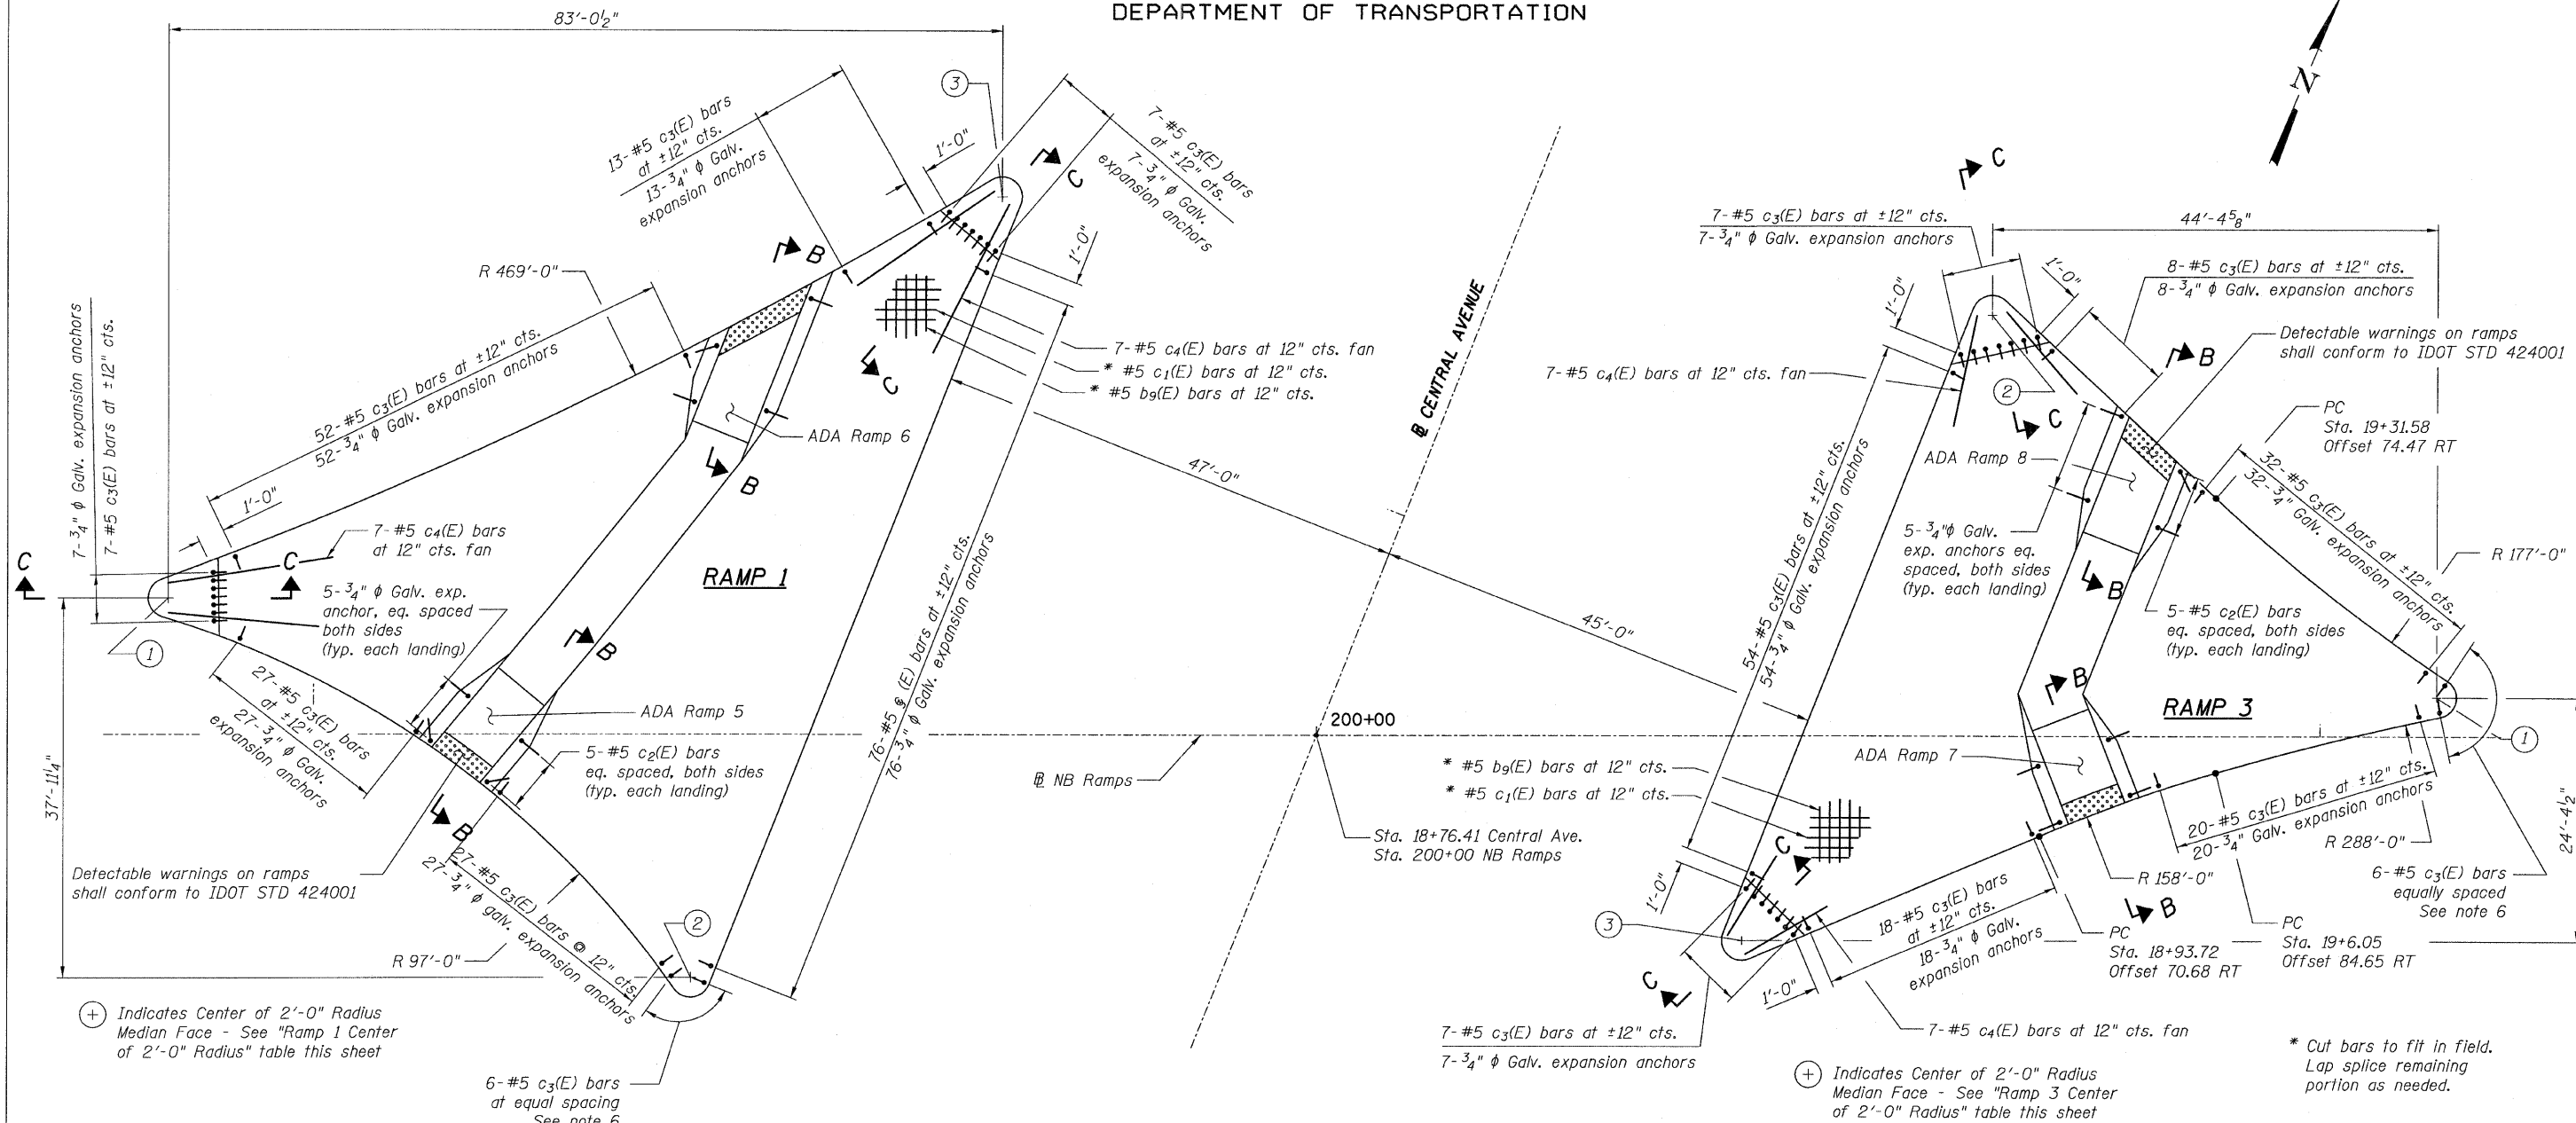

RAMP 1 MEDIAN ISLAND PLAN

RAMP 3 MEDIAN ISLAND PLAN

**RAMP 1
CENTER OF 2'-0" RADIUS**

Point	℄ Ramp 1 Sta.	℄ Ramp 1 Offset (ft)	℄ Central Av. Sta.	℄ Central Av. Offset (ft)
1	198+85.52	13.65 LT	18+46.85	111.43 LT
2	199+37.63	24.29 RT	18+30.81	49.00 LT
3	199+68.56	53.61 LT	19+14.63	49.00 LT

**RAMP 3
CENTER OF 2'-0" RADIUS**

Point	℄ Ramp 3 Sta.	℄ Ramp 3 Offset (ft)	℄ Central Av. Sta.	℄ Central Av. Offset (ft)
1	201+11.61	3.89 LT	19+21.20	102.30 RT
2	200+67.22	41.94 LT	19+40.19	47.00 RT
3	200+42.44	20.48 RT	18+73.03	47.00 RT

**MEDIAN ISLANDS
RAMPS 1 & 3
STRUCTURE NO. 016-0724**

NOTES:

- 3/4" Galvanized expansion anchor or ferrule loop slab insert (proof load 6600lb). Cost of expansion anchor/inserts is included in the cost of "Reinforcement Bars, Epoxy Coated."
- For locations of Traffic Signal Appurtenances see Sheet 66.
- For median details see Sheet 65.
- For Section B-B and C-C see Sheet 65.
- Refer to Sheet 42 for Bill of Materials.
- Bars shall be placed radially at the spacing noted.

* Cut bars to fit in field. Lap splice remaining portion as needed.

TYLIN INTERNATIONAL	DESIGNED - JRE	REVISIONS		SHEET NO. 62	F.A.I. RTE.	SECTION	COUNTY	TOTAL SHEETS	SHEET NO.				
	CHECKED - AMD,	NAME	DATE		55					0711.2R & 1011.1BR	COOK	741	386
	DRAWN - MAU				239 SHEETS					CONTRACT NO. 60999			
	CHECKED - JRE				FED. ROAD DIST. NO. 1 ILLINOIS FED. AID PROJECT								
	DATE - 03/25/2011												

4:53:49 PM
c:\01345\structur\ac2_central_ave_016-0724\155c2.island1.dgn