


STATE OF ILLINOIS  
DEPARTMENT OF TRANSPORTATION

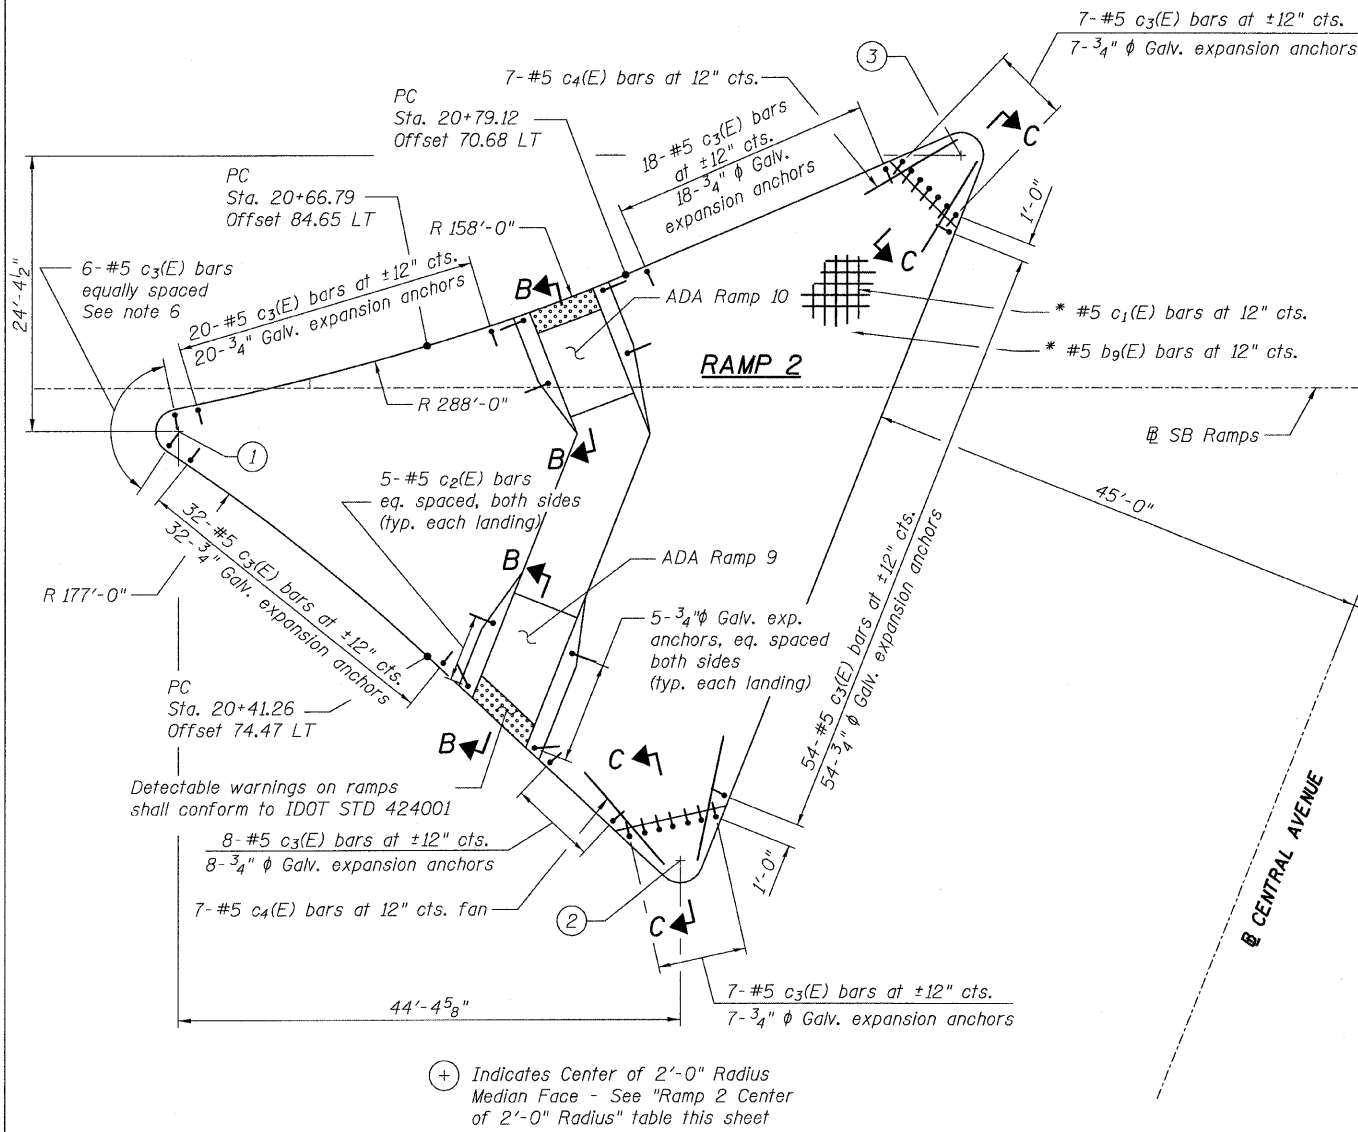


**RAMP 2 MEDIAN ISLAND PLAN**

**RAMP 2  
CENTER OF 2'-0" RADIUS**

Point	℄ Ramp 2 Sta.	℄ Ramp 2 Offset (ft)	℄ Central Av. Sta.	℄ Central Av. Offset (ft)
1	398+88.39	3.89 RT	20+51.64	102.30 LT
2	399+32.78	41.94 RT	20+32.65	47.00 LT
3	399+57.56	20.48 LT	20+99.81	47.00 LT

**NOTES:**

- 3/4" Galvanized expansion anchor or ferrule loop slab insert (proof load 6600lb). Cost of expansion anchor/inserts is included in the cost of "Reinforcement Bars, Epoxy Coated."
- For locations of Traffic Signal Appurtenances, see Sheet 66.
- For median details see Sheet 65.
- For Section B-B and C-C see Sheet 65.
- Refer to Sheet 42 for Bill of Materials.
- Bars shall be placed radially at the spacing noted.

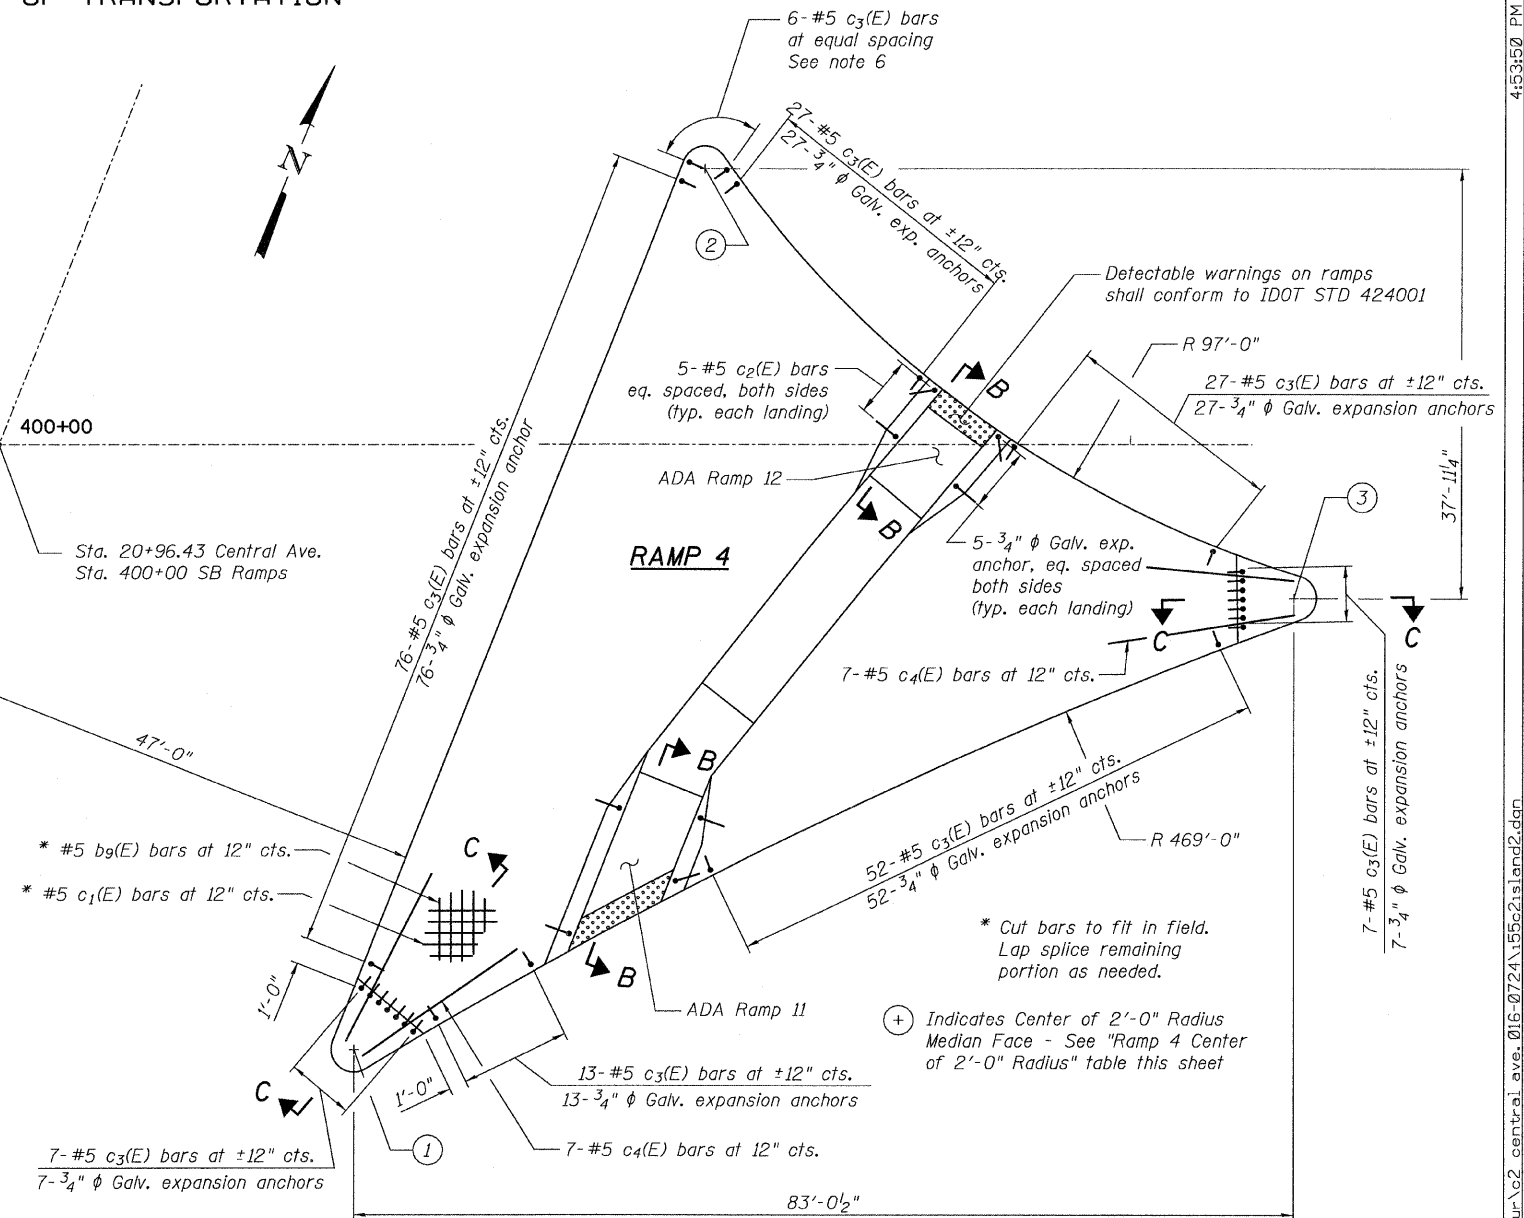

**RAMP 4 MEDIAN ISLAND PLAN**

**RAMP 4  
CENTER OF 2'-0" RADIUS**

Point	℄ Ramp 4 Sta.	℄ Ramp 4 Offset (ft)	℄ Central Av. Sta.	℄ Central Av. Offset (ft)
1	400+31.44	53.61 RT	20+58.21	49.00 RT
2	400+62.37	24.29 LT	21+42.03	49.00 RT
3	401+14.48	13.65 RT	21+25.99	111.43 RT

**MEDIAN ISLANDS  
RAMPS 2 & 4  
STRUCTURE NO. 016-0724**

**TYLIN INTERNATIONAL**

DESIGNED -	JRE	REVISIONS	
CHECKED -	AMD,	NAME	DATE
DRAWN -	MAU		
CHECKED -	JRE		
DATE -	03/25/2011		

SHEET NO. 63	F.A.I. RTE.	SECTION	COUNTY	TOTAL SHEETS	SHEET NO.
	55	0711.2R & 1011.1BR	COOK	741	387
239 SHEETS	CONTRACT NO. 60999				
FED. ROAD DIST. NO. 1 ILLINOIS FED. AID PROJECT					

4:53:50 PM

p:\01345\structure\2.central.ave.016-0724\15c2island2.dgn

5/10/2011