
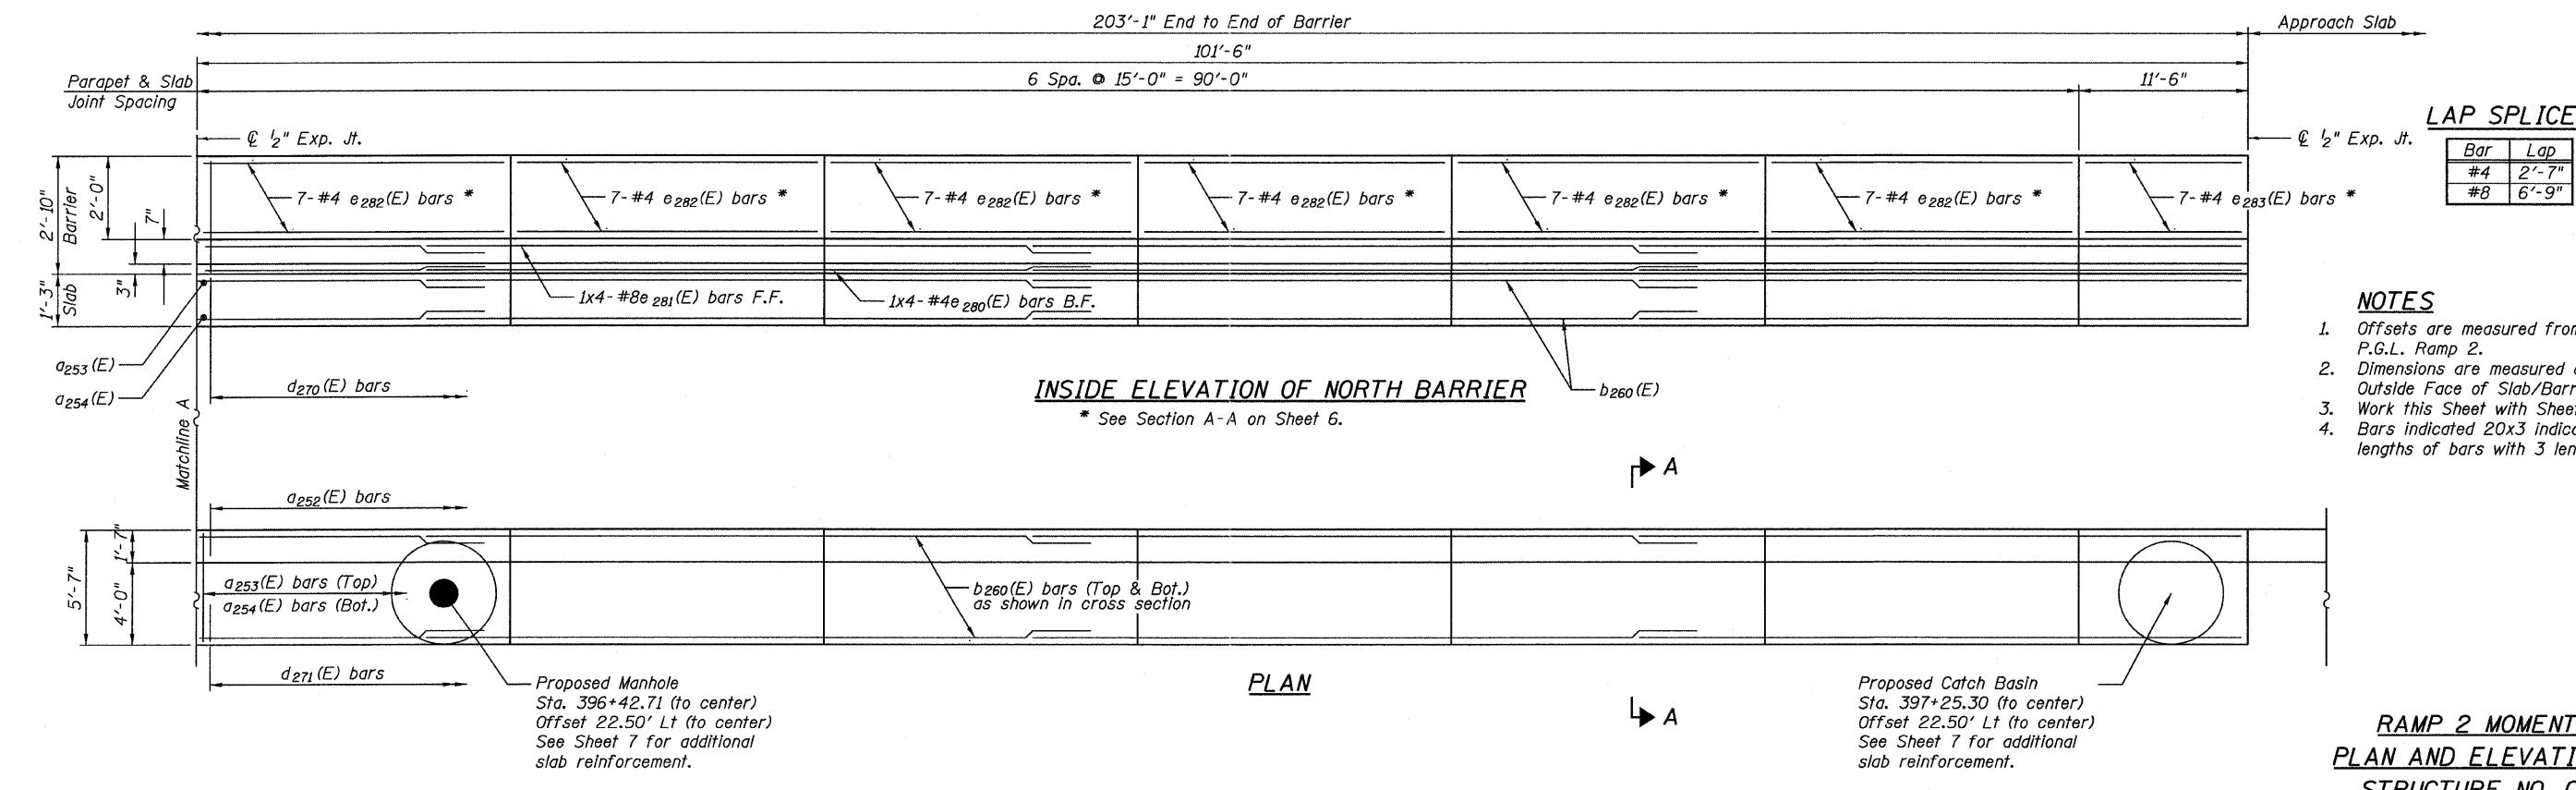


STATE OF ILLINOIS
DEPARTMENT OF TRANSPORTATION

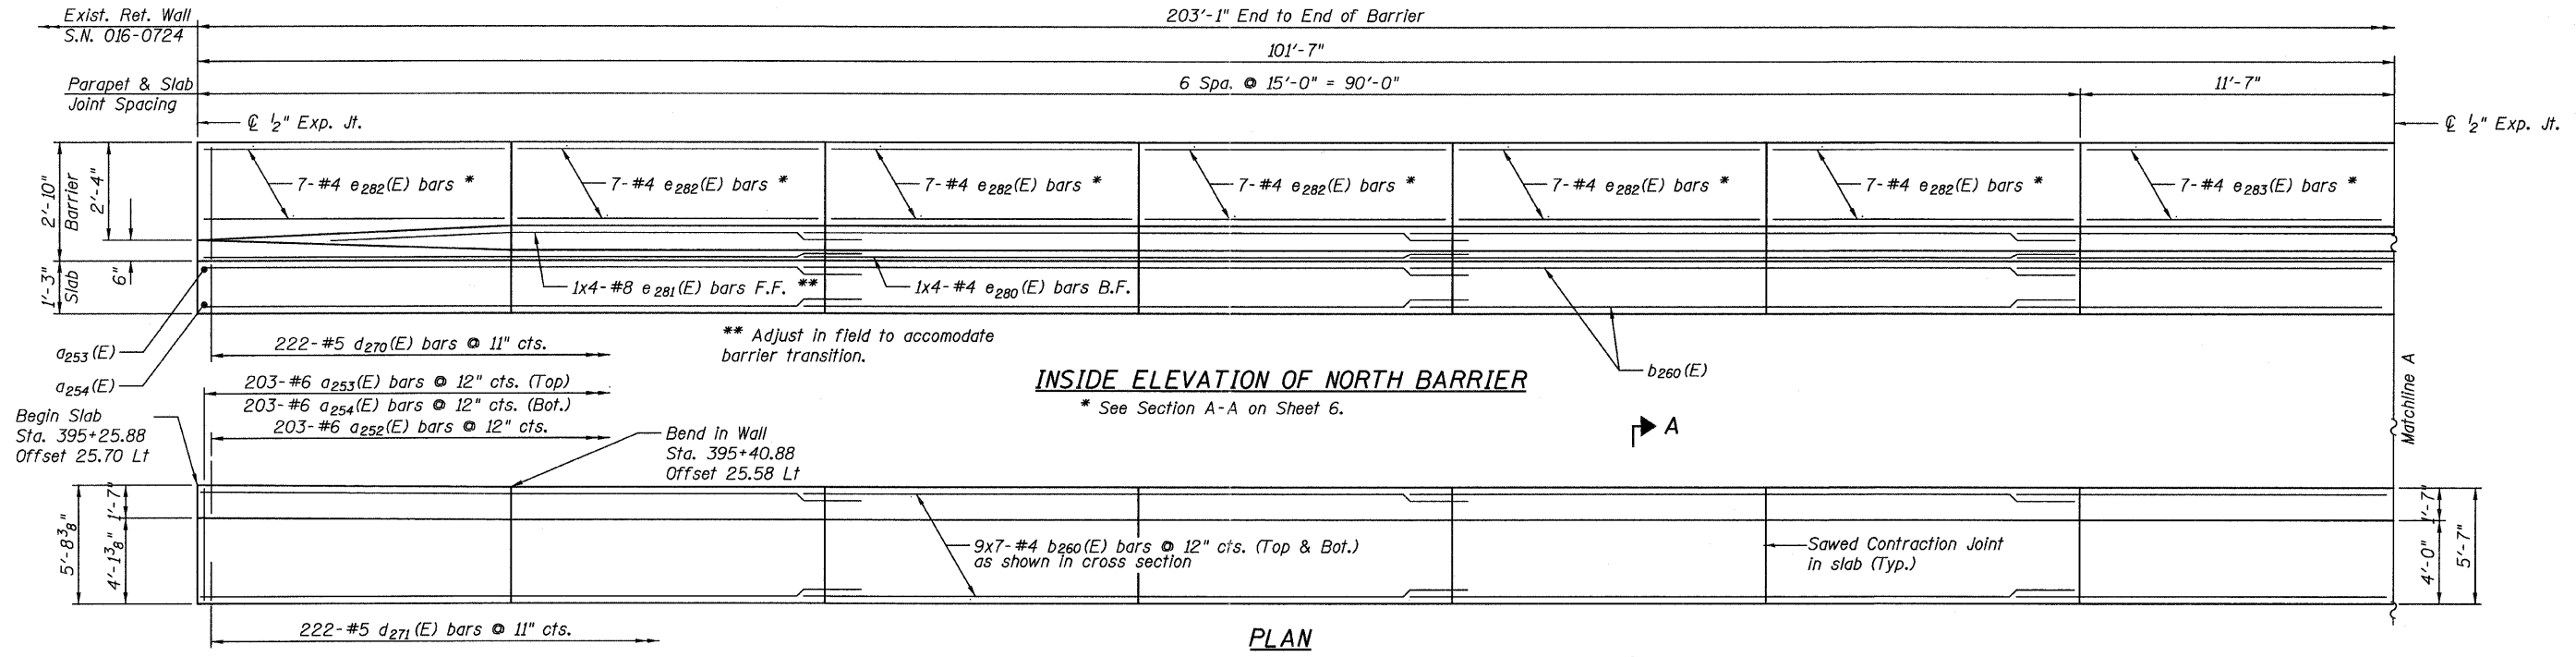

RAMP 2 MOMENT SLAB
PLAN AND ELEVATION 1 OF 2
STRUCTURE NO. 016-1305

TYLIN INTERNATIONAL DESIGNED - EKH CHECKED - AMD, MMB DRAWN - EKH CHECKED - AMD, MMB DATE - 03/25/2011	REVISIONS NAME DATE		SHEET NO. 4 10 SHEETS	F.A.I. RTE. 55	SECTION 0711.2R & 1011.1BR	COUNTY COOK	TOTAL SHEETS 741	SHEET NO. 577
						CONTRACT NO. 60999		4/28/2011
						FED. ROAD DIST. NO. 1 ILLINOIS FED. AID PROJECT		

p:\01345\structure\02_Central_Ave_016-0724\155-2\memslab1.dgn 1:29:36 PM