


STATE OF ILLINOIS
DEPARTMENT OF TRANSPORTATION

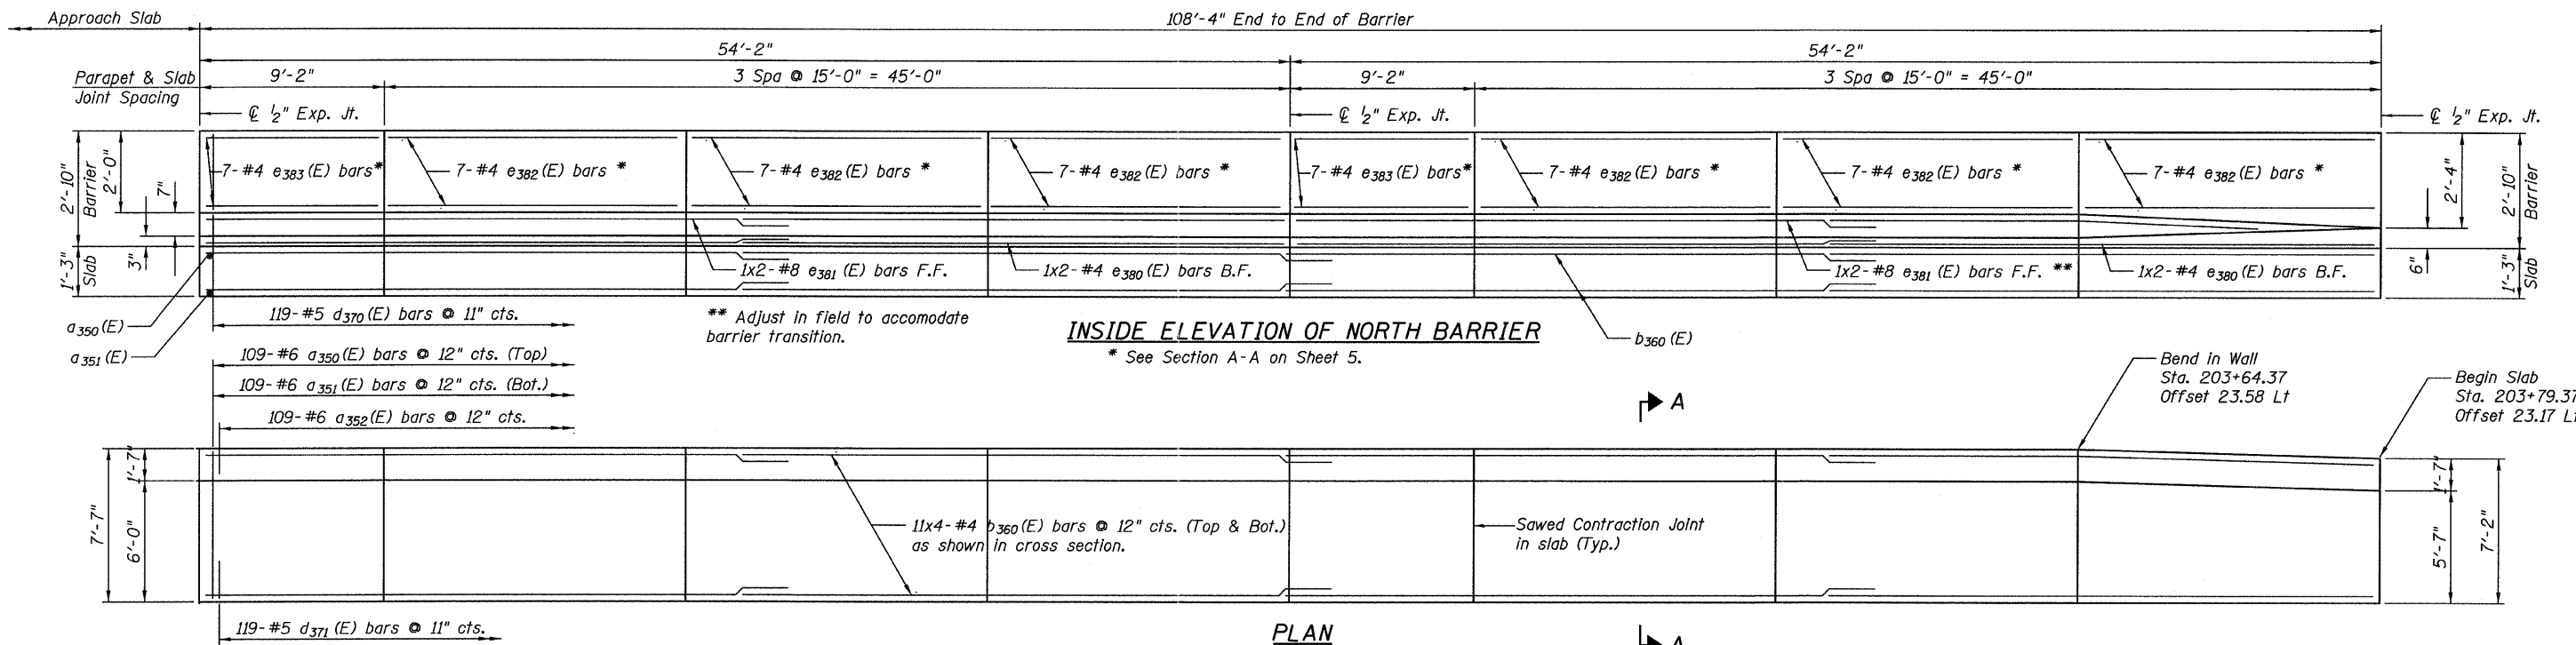


INSIDE ELEVATION OF NORTH BARRIER

* See Section A-A on Sheet 5.

PLAN

LAP SPLICES

Bar	Lap
#4	2'-7"
#8	6'-9"

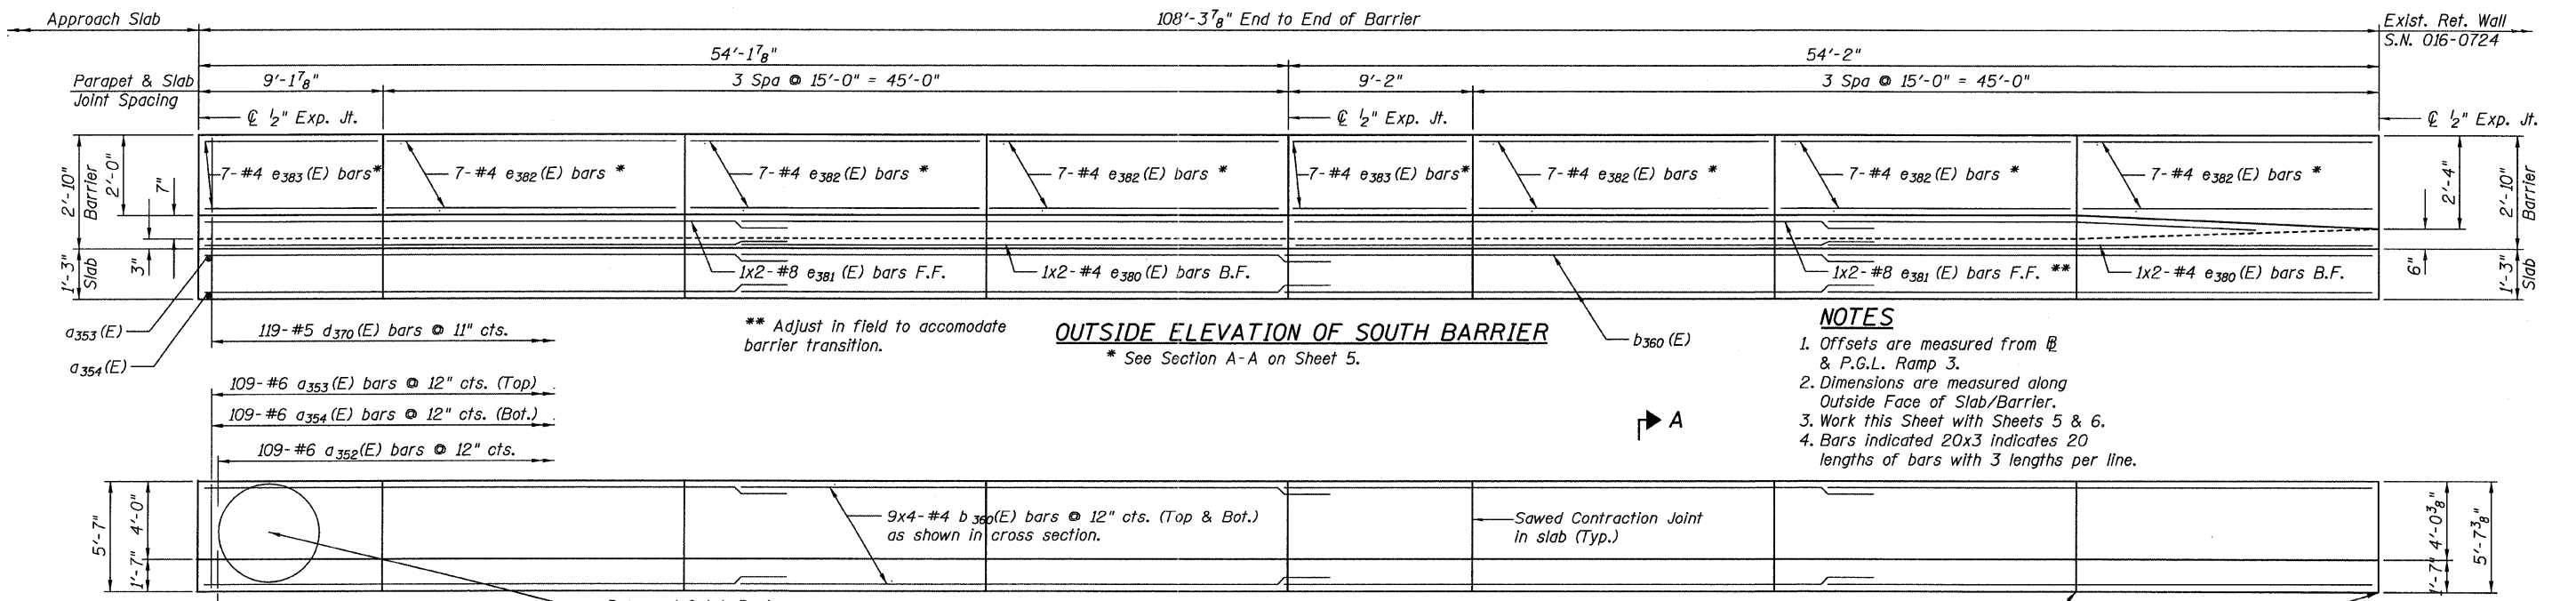

OUTSIDE ELEVATION OF SOUTH BARRIER

* See Section A-A on Sheet 5.

PLAN

NOTES

1. Offsets are measured from @ & P.G.L. Ramp 3.
2. Dimensions are measured along Outside Face of Slab/Barrier.
3. Work this Sheet with Sheets 5 & 6.
4. Bars indicated 20x3 indicates 20 lengths of bars with 3 lengths per line.

**MOMENT SLAB RAMP 3
PLAN AND ELEVATION
STRUCTURE NO. 016-1306**

TYLIN INTERNATIONAL

DESIGNED	EKH	REVISIONS	
CHECKED	AMD,MMB	NAME	DATE
DRAWN	EKH		
CHECKED	AMD,MMB		
DATE	03/25/2011		

SHEET NO. 4	F.A.I. RTE.	SECTION	COUNTY	TOTAL SHEETS	SHEET NO.
	55	0711.2R & 1011.1BR	COOK	741	587
9 SHEETS	CONTRACT NO. 60999				
FED. ROAD DIST. NO. 1 ILLINOIS FED. AID PROJECT					

4/28/2011 1:29:47 PM