



STATE OF ILLINOIS
DEPARTMENT OF TRANSPORTATION

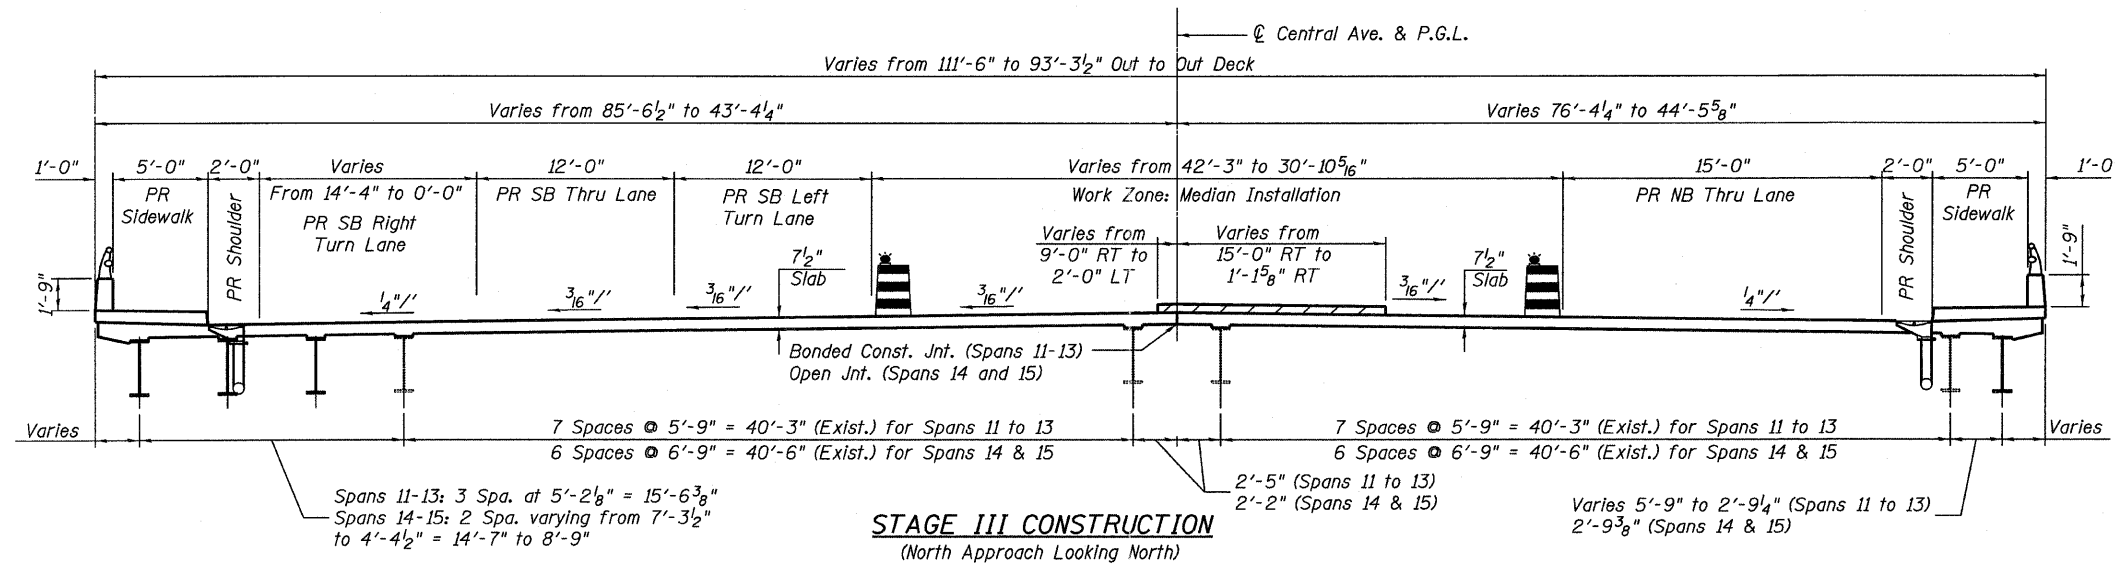

STAGE III CONSTRUCTION
(North Approach Looking North)

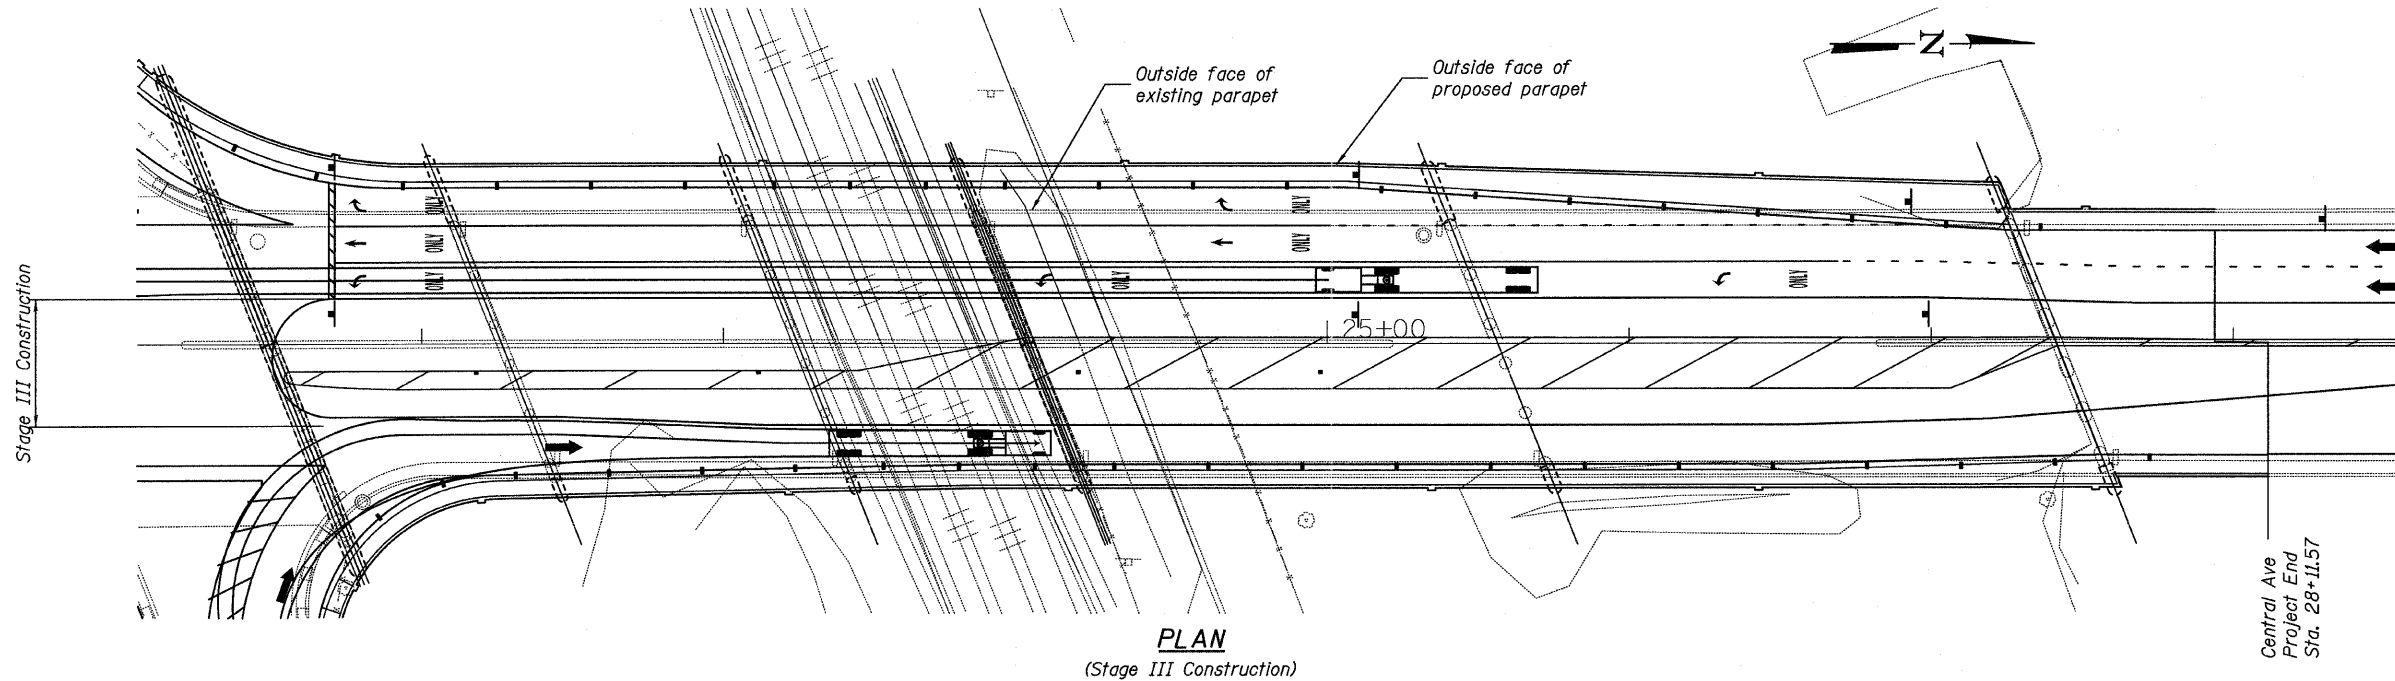



PLAN
(Stage III Construction)

NOTES

1. Installation of expansion joint at C. Abut. 4 shall be performed after the Stage II deck for the Central Ave./I-55 Mainline (S.N. 016-0724) has been completed.
2. For C. Abut. 4 Details, see sheets 191 thru 194 of Central Ave./I-55 Mainline (S.N. 016-0724).

LEGEND

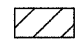-  Stage III Median Installation
-  Drum with mono-directional steady burning light

STAGE III CONSTRUCTION:

1. Install drums with mono-directional steady burning lights and divert traffic
2. Construct center median

**STAGE III CONSTRUCTION
STRUCTURE NO. 016-3240**

| | | | | | | | | | |
|----------------------------|-------------------|-----------|------|--------------|---|-------------------------------|----------------|------------------------|----------------------|
| TYLIN INTERNATIONAL | DESIGNED - DY, LS | REVISIONS | | SHEET NO. 4A | F.A.I RTE. 55 | SECTION 0711.2R & 1011.1BR | COUNTY COOK | TOTAL SHEETS 741 | SHEET NO. 607A |
| | CHECKED - AMD, LS | NAME | DATE | | | | | | |
| | DRAWN - DY, LS | | | | | | | | |
| | CHECKED - AMD, LS | | | | | | | | |
| | DATE - 03/25/2011 | | | 73 SHEETS | CONTRACT NO. 60999 | | | | |
| | | | | | FED. ROAD DIST. NO. 1 ILLINOIS FED. AID PROJECT | | | | |

p:\01345\structure\03 North Approach 016-3240\55e3stage3.dgn 2:27:06 PM 4/28/2011