
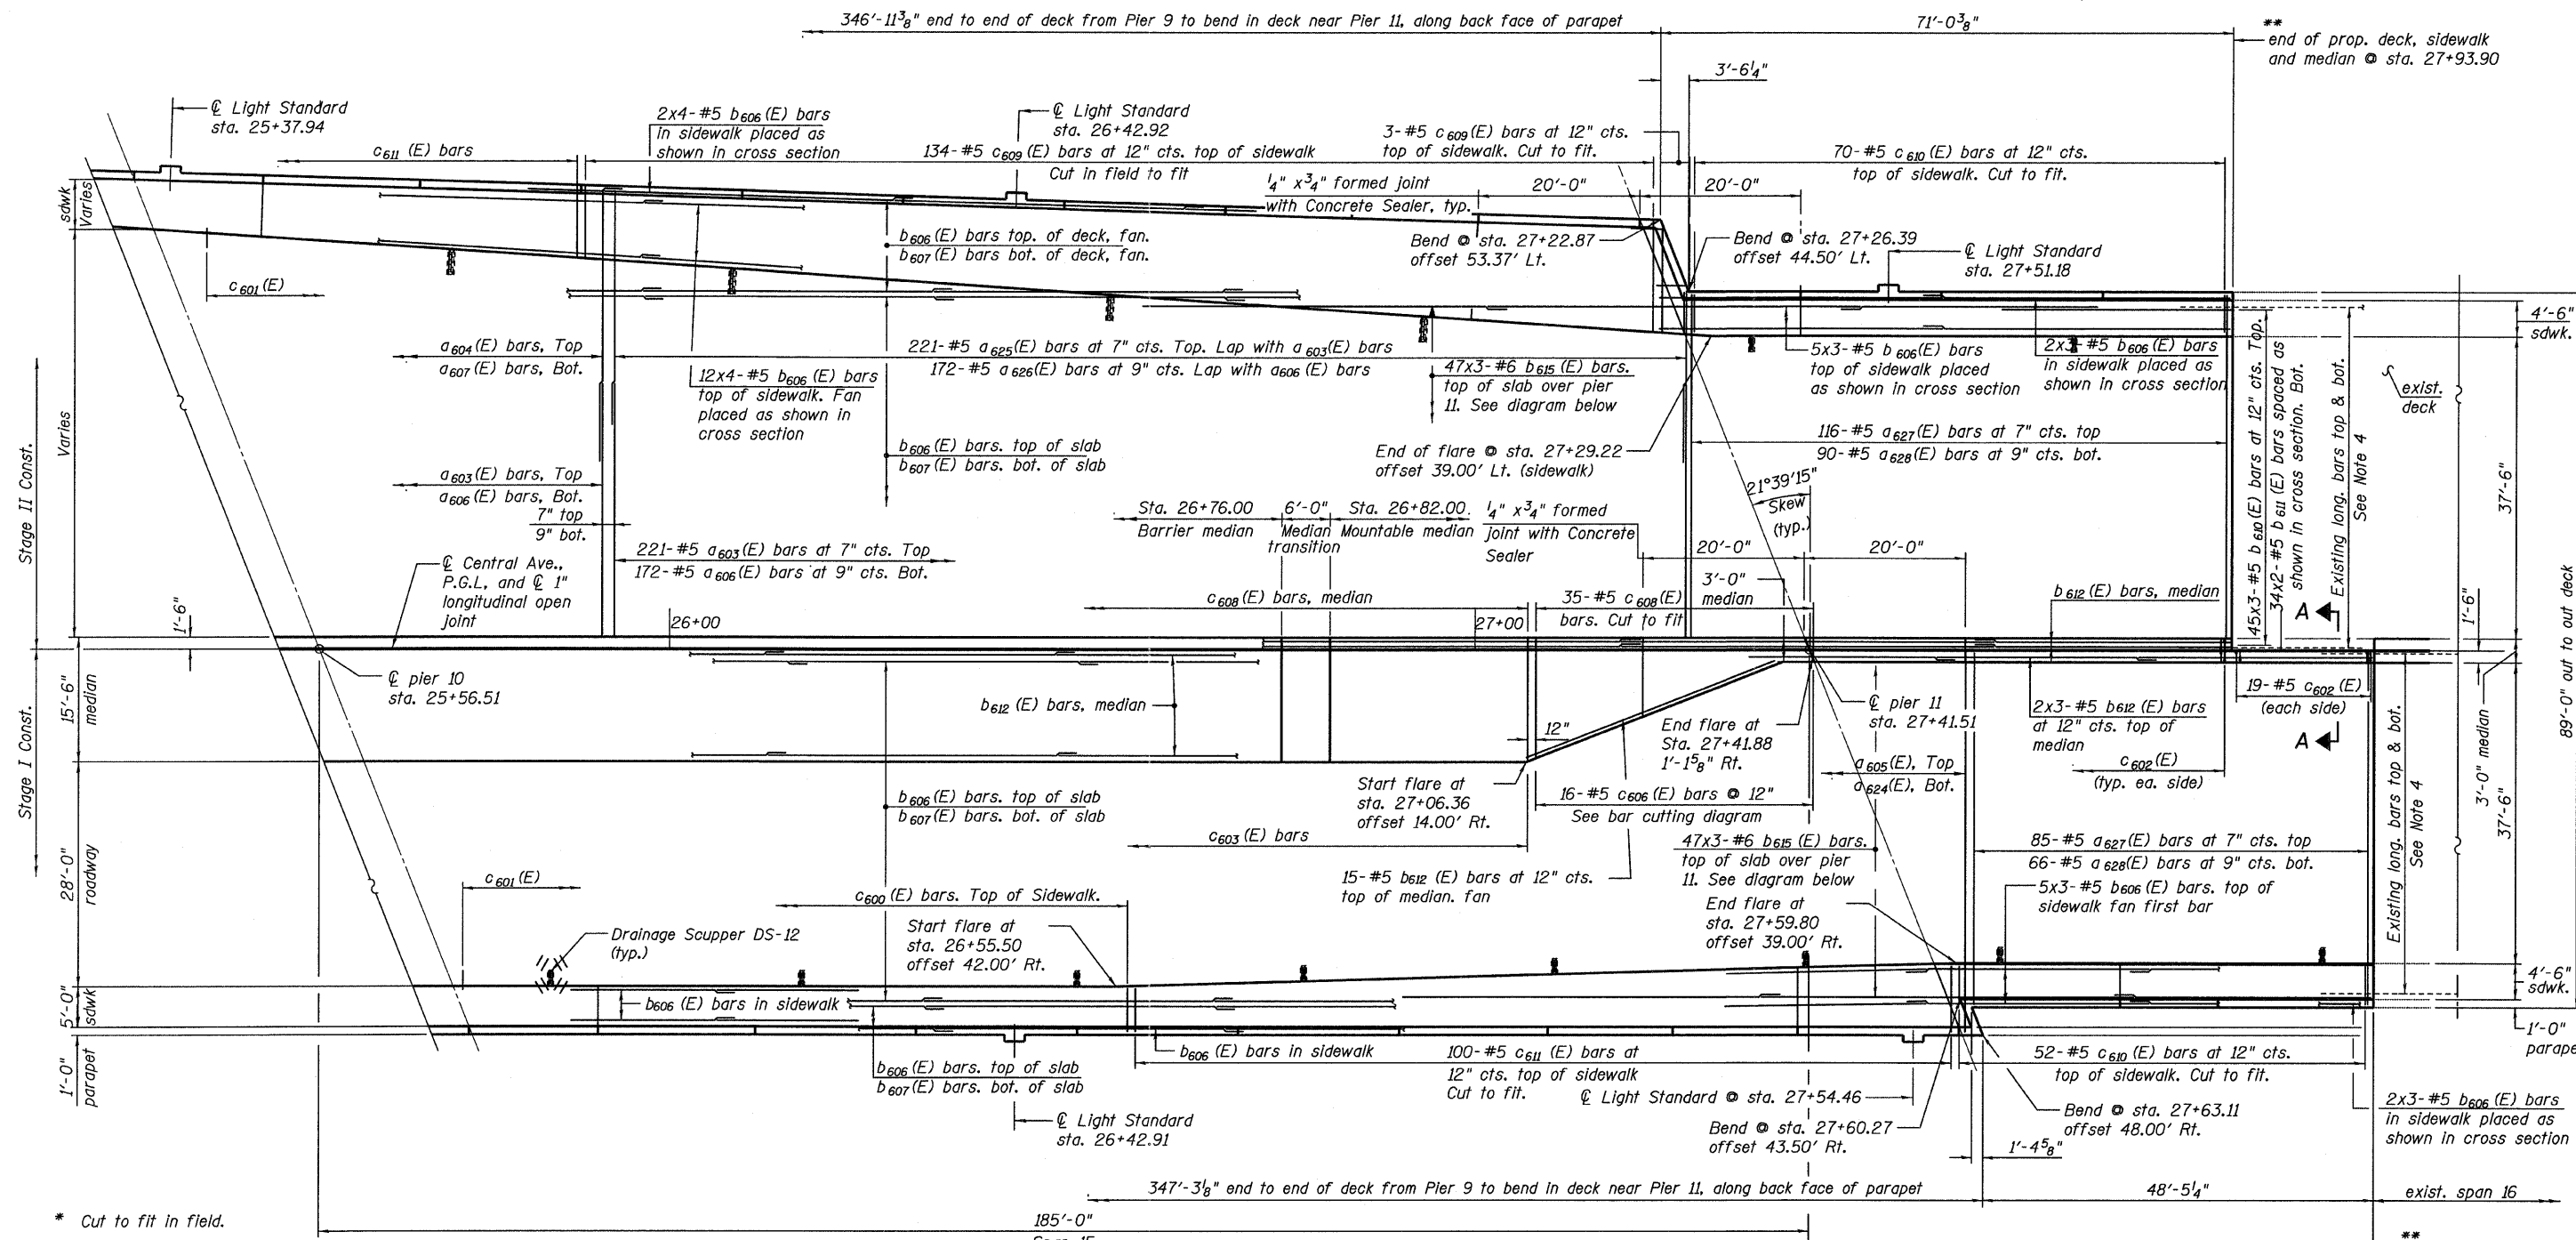


STATE OF ILLINOIS
DEPARTMENT OF TRANSPORTATION

** Contractor to match and meet existing elevations for top of deck, top of sidewalk and top of median. Cost included in "Concrete Superstructure".

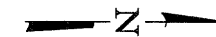


* Cut to fit in field.

NOTES:

- For superstructure details, see Sheets 27 and 28 of 73. For Bill of Material, see Sheet 27 of 73.
- Bars indicated thus 46 x 8-#5 etc. indicates 46 lines of bars with 8 lengths per line.
- For parapet reinforcement, see Sheet 26 of 73.
- Existing longitudinal deck reinforcement shall be cleaned and incorporated into the new construction. Cost included with Removal of Existing Concrete Deck No. 2.
- For locations of scuppers, see Sheet 33 of 73. Cut longitudinal reinforcement to clear scuppers.
- Place 3/4" φ Galvanized expansion anchors or Ferrule Loop Slab Insert (Proof load 6600 lb) at each C602(E) bar in median. The cost of expansion anchors/inserts is included in the cost of Reinforcement Bars, Epoxy Coated.
- For Section A-A, see Sheet 28 of 73.

PLAN

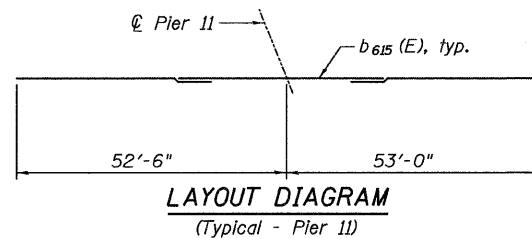

MINIMUM BAR LAPS

Size	Min Lap
#5	3'-3"
#6	3'-10"

**SUPERSTRUCTURE
SPANS 15 & 16
STRUCTURE NO. 016-3240**

TYLIN INTERNATIONAL

DESIGNED - DY, LS	REVISIONS	
	NAME	DATE
CHECKED - AMD, LS		
DRAWN - DY, LS		
CHECKED - AMD, LS		
DATE - 03/25/2011		

SHEET NO. 22	F.A.I RTE.	SECTION	COUNTY	TOTAL SHEETS	SHEET NO.
	73 SHEETS	55	0711.2R & 1011.1BR	COOK	741 625
FED. ROAD DIST. NO. 1 ILLINOIS FED. AID PROJECT			CONTRACT NO. 60999		

9:15:27 AM
D:\01345\structure\016-3240\15633deck3.dwg
5/9/2011