



STATE OF ILLINOIS
DEPARTMENT OF TRANSPORTATION

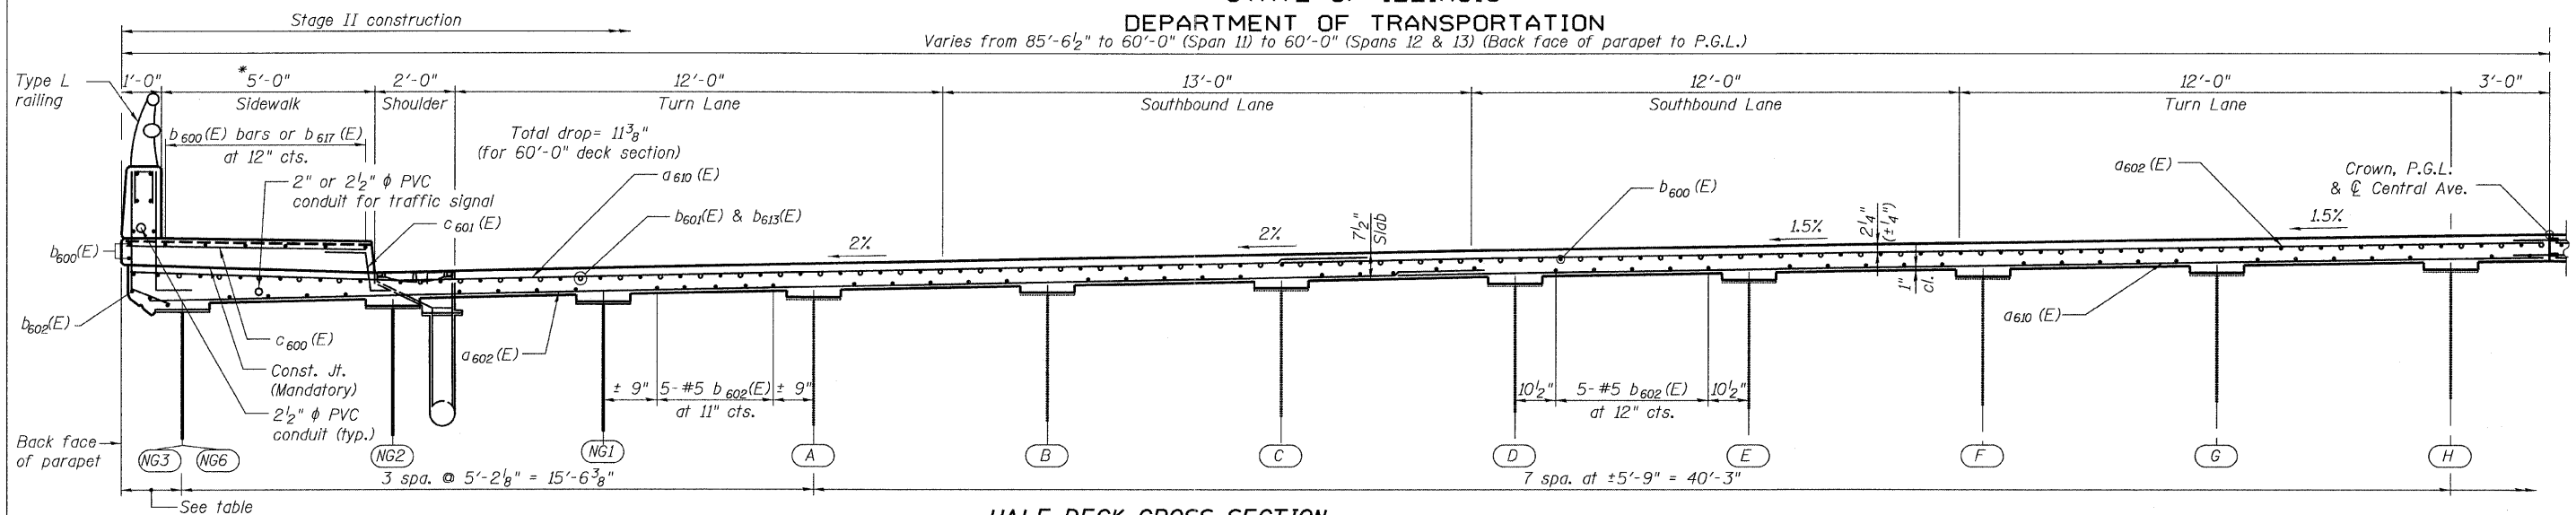

HALF DECK CROSS SECTION
(Looking North, Near Pier)

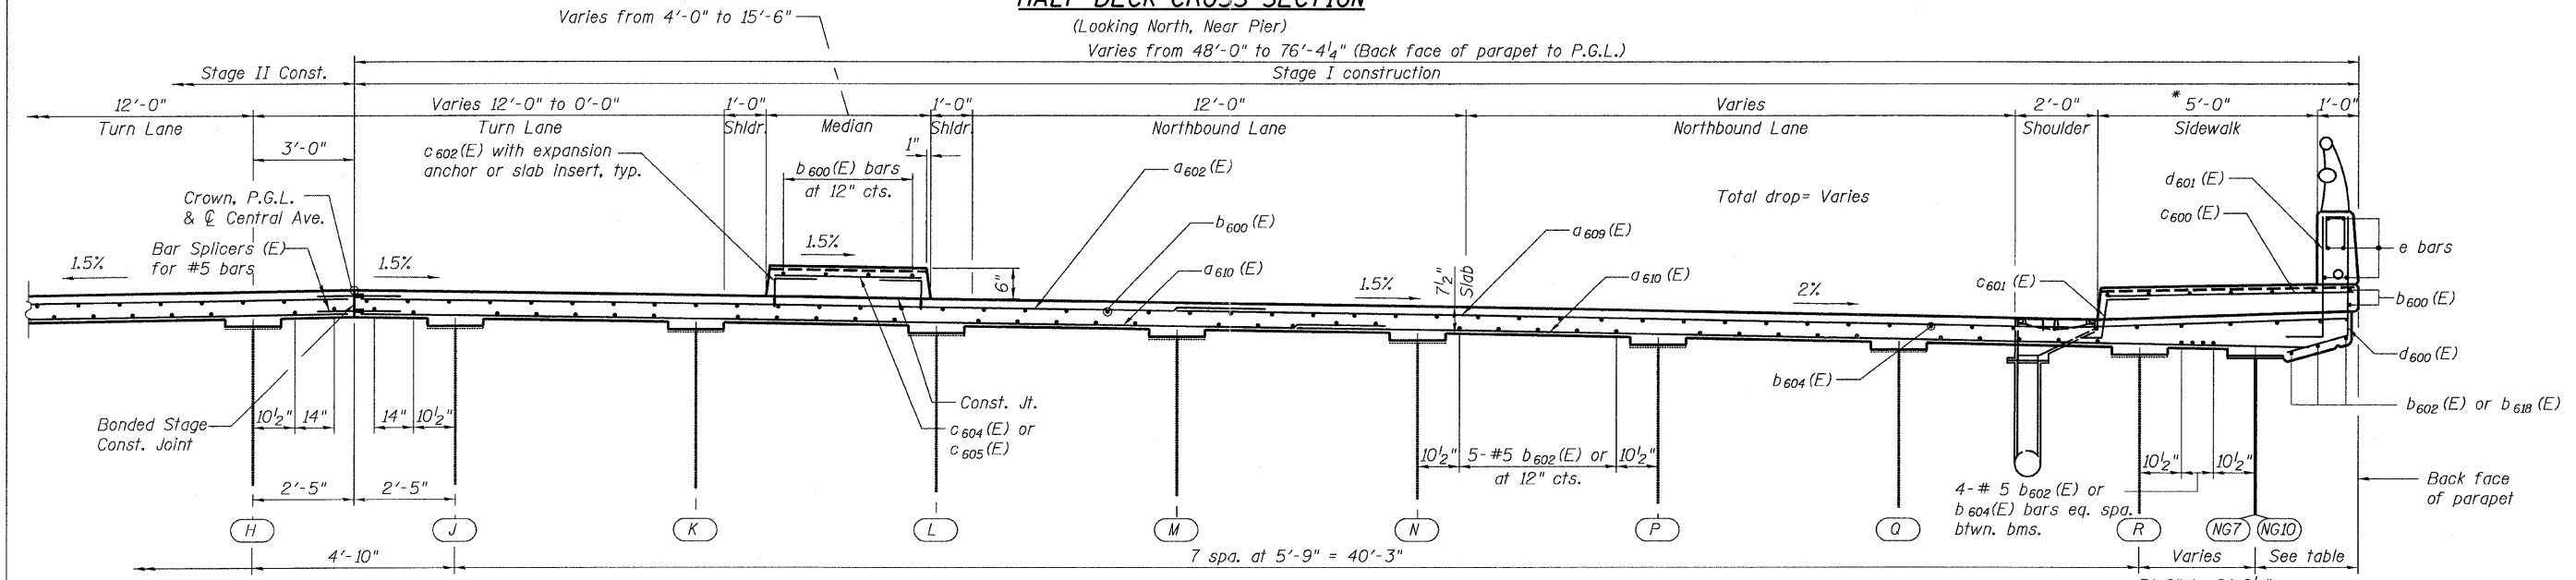

HALF DECK CROSS SECTION
(Looking North, Near Midspan)

NOTES:

1. Stage III Construction shall consist of median construction.
2. For section thru sidewalk, see sheet 27 of 73.

SLAB OVERHANG WIDTH

Girder	Location	Width
NG6	Span 11	Varies 1'-4" to 4'-1 ³ / ₈ "
NG3	Span 11	Varies 4'-5 ³ / ₈ " to 1'-9 ⁵ / ₈ "
NG3	Spans 12 & 13	1'-9 ⁵ / ₈ "
NG7	Span 11	Varies 5'-2" to 3'-6 ¹ / ₄ "
NG7	Spans 12 & 13	Varies 3'-6 ¹ / ₄ " to 2'-2"
NG10	Span 11	Varies 1'-4" to 5'-1 ¹ / ₈ "

SUPERSTRUCTURE CROSS SECTION SPANS 11, 12 & 13
STRUCTURE NO. 016-3240

TYLIN INTERNATIONAL

DESIGNED -	DY, LS	REVISIONS	
CHECKED -	AMD, LS	NAME	DATE
DRAWN -	DY, LS		
CHECKED -	AMD, LS		
DATE -	03/25/2011		

SHEET NO. 23	F.A.I. RTE.	SECTION	COUNTY	TOTAL SHEETS	SHEET NO.
	55	0711.2R & 1011.1BR	COOK	741	626
73 SHEETS	CONTRACT NO. 60999				
FED. ROAD DIST. NO. 1 ILLINOIS FED. AID PROJECT					