



STATE OF ILLINOIS
DEPARTMENT OF TRANSPORTATION

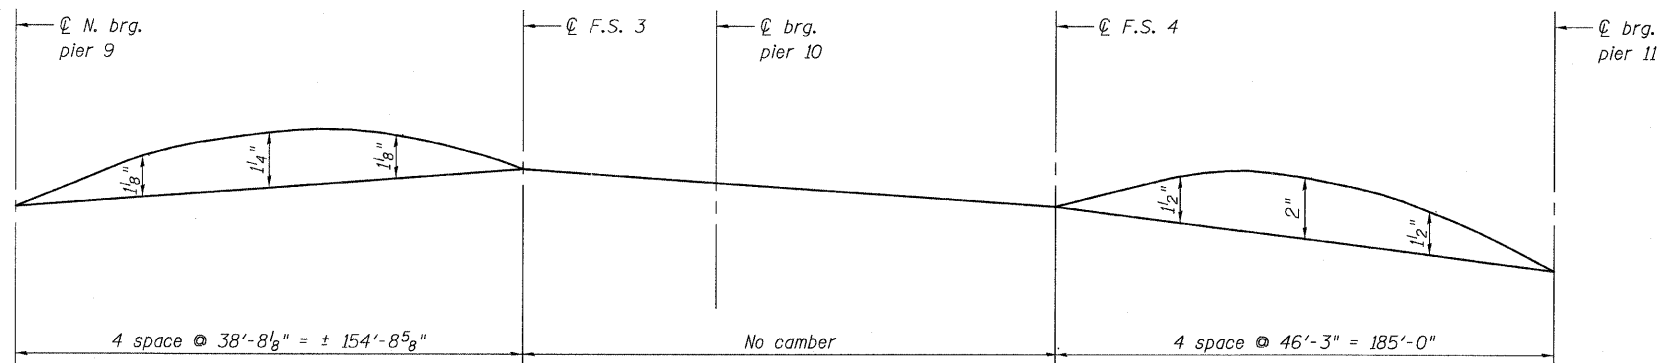

NOTE
No camber for girders NG1 thru NG10.

CAMBER DIAGRAM
(NG11, NG12 & NG13)

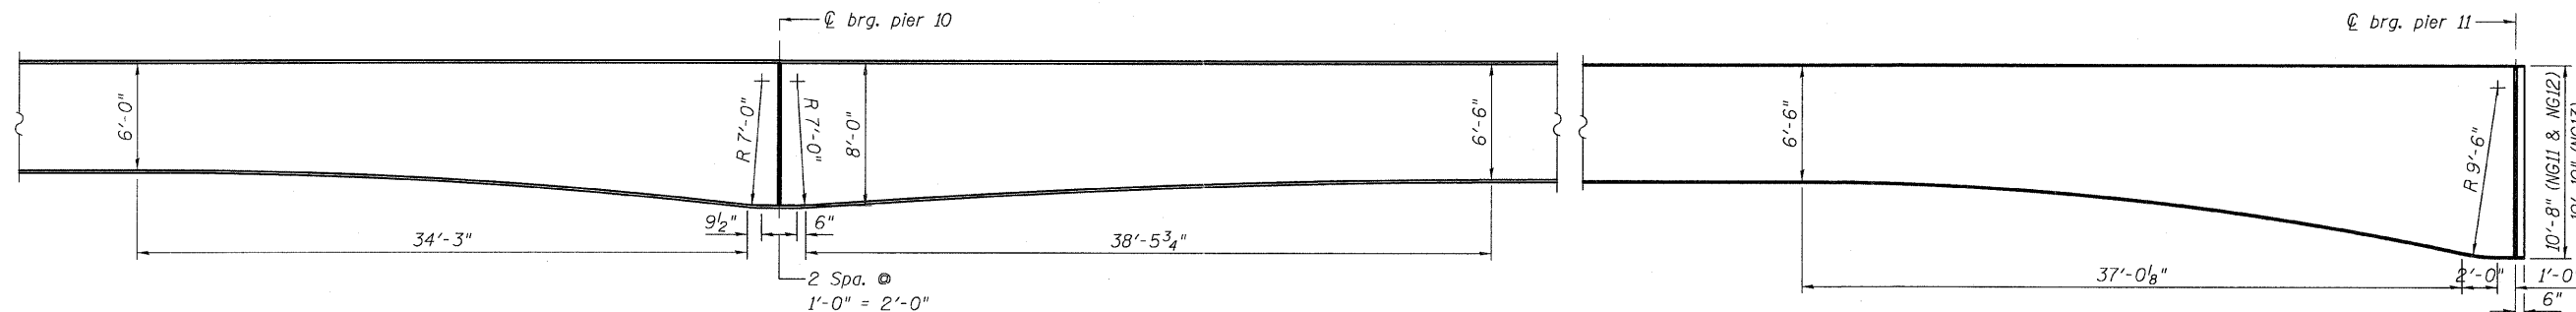

PARABOLIC HAUNCH DETAIL
(NG11, NG12 & NG13)

**CAMBER DIAGRAMS
& PARABOLIC HAUNCH DETAILS**
STRUCTURE NO. 016-3240

TYLIN INTERNATIONAL

	DESIGNED - DY, LS	REVISIONS	
		NAME	DATE
CHECKED - AMD, LS			
DRAWN - DY, LS			
CHECKED - AMD, LS			
DATE - 03/25/2011			

SHEET NO. 49	F.A.I. RTE.	SECTION	COUNTY	TOTAL SHEETS	SHEET NO.
	55	0711.2R & 1011.1BR	COOK	741	652
73 SHEETS	CONTRACT NO. 60999				
FED. ROAD DIST. NO. 1		ILLINOIS FED. AID PROJECT			

4/28/2011

p:\01345\structure\C3 North Approach 016-3240\155c31\amedt112.dgn

2:32:05 PM