


ORIGINAL SURVEY NO.	SURVEY DATE	BY	DATE
PLOTTED DATE	PLOTTED BY		
NOTE BOOK NO.	AREAS CHECKED		

ORIGINAL SURVEY NO.	SURVEY DATE	BY	DATE
PLOTTED DATE	PLOTTED BY		
NOTE BOOK NO.	AREAS CHECKED		

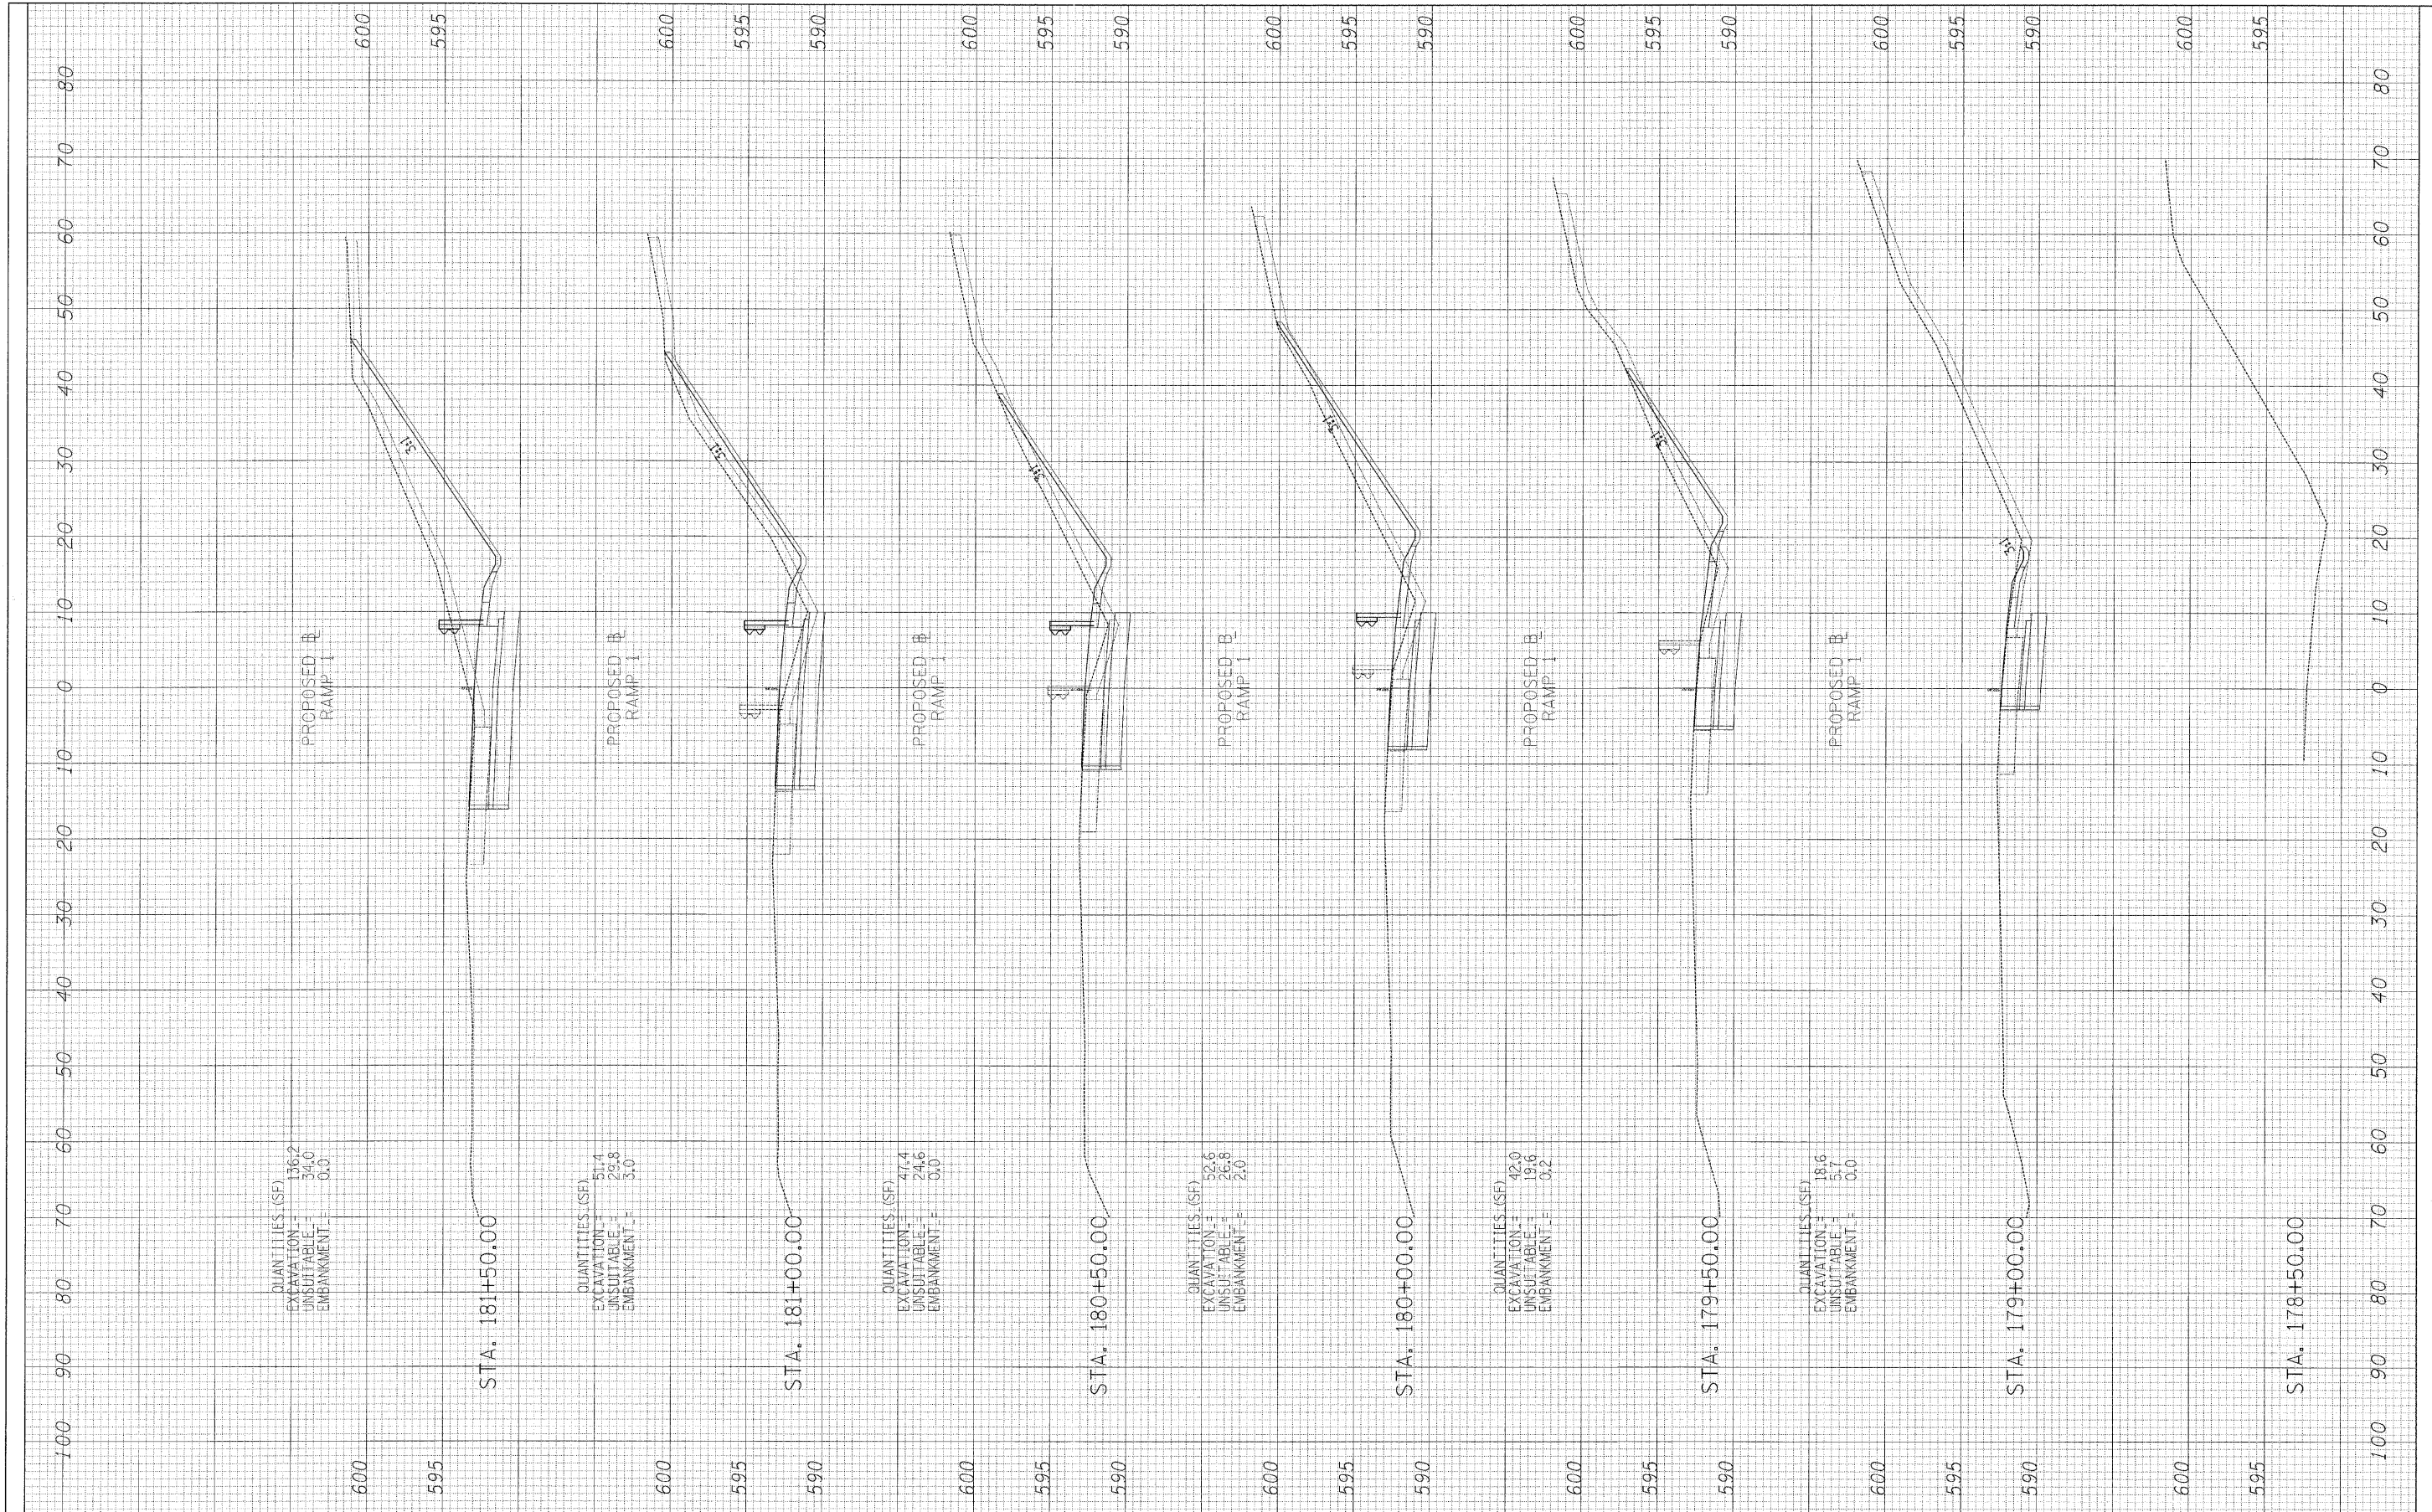

QUANTITIES (SF)
 EXCAVATION = 136.2
 UNSUITABLE = 34.0
 EMBANKMENT = 0.0

QUANTITIES (SF)
 EXCAVATION = 51.4
 UNSUITABLE = 29.8
 EMBANKMENT = 3.0

QUANTITIES (SF)
 EXCAVATION = 47.4
 UNSUITABLE = 24.6
 EMBANKMENT = 0.0

QUANTITIES (SF)
 EXCAVATION = 52.6
 UNSUITABLE = 26.8
 EMBANKMENT = 2.0

QUANTITIES (SF)
 EXCAVATION = 42.0
 UNSUITABLE = 19.6
 EMBANKMENT = 0.2

QUANTITIES (SF)
 EXCAVATION = 18.6
 UNSUITABLE = 5.7
 EMBANKMENT = 0.0

FILE NAME =	USER NAME = #USER#	DESIGNED - JPM	REVISED -
#FILE#		DRAWN - JPM	REVISED -
	PLOT SCALE = #SCALE#	CHECKED - AZ	REVISED -
	PLOT DATE = 3/24/2011	DATE - 03/25/2011	REVISED -

**STATE OF ILLINOIS
 DEPARTMENT OF TRANSPORTATION**

**CENTRAL AVENUE OVER I-55
 CROSS SECTIONS - RAMP 1**

SCALE: 1"=10' H
 1/2"=25' V SHEET NO. 1 OF 7 SHEETS STA. 178+50.00 TO STA. 181+50.00

F.A. RTE.	SECTION	COUNTY	TOTAL SHEETS	SHEET NO.
55	9H, HB & SBJR-1	COOK	741	710
CONTRACT NO. 60999				
FED. ROAD DIST. NO.		ILLINOIS FED. AID PROJECT		