


FINAL SURVEY	SURVEYED	BY	DATE
NOTE BOOK	TEMPLATE		
AREAS CHECKED			
NO.			

ORIGINAL SURVEY	SURVEYED	BY	DATE
NOTE BOOK	TEMPLATE		
AREAS CHECKED			
NO.			

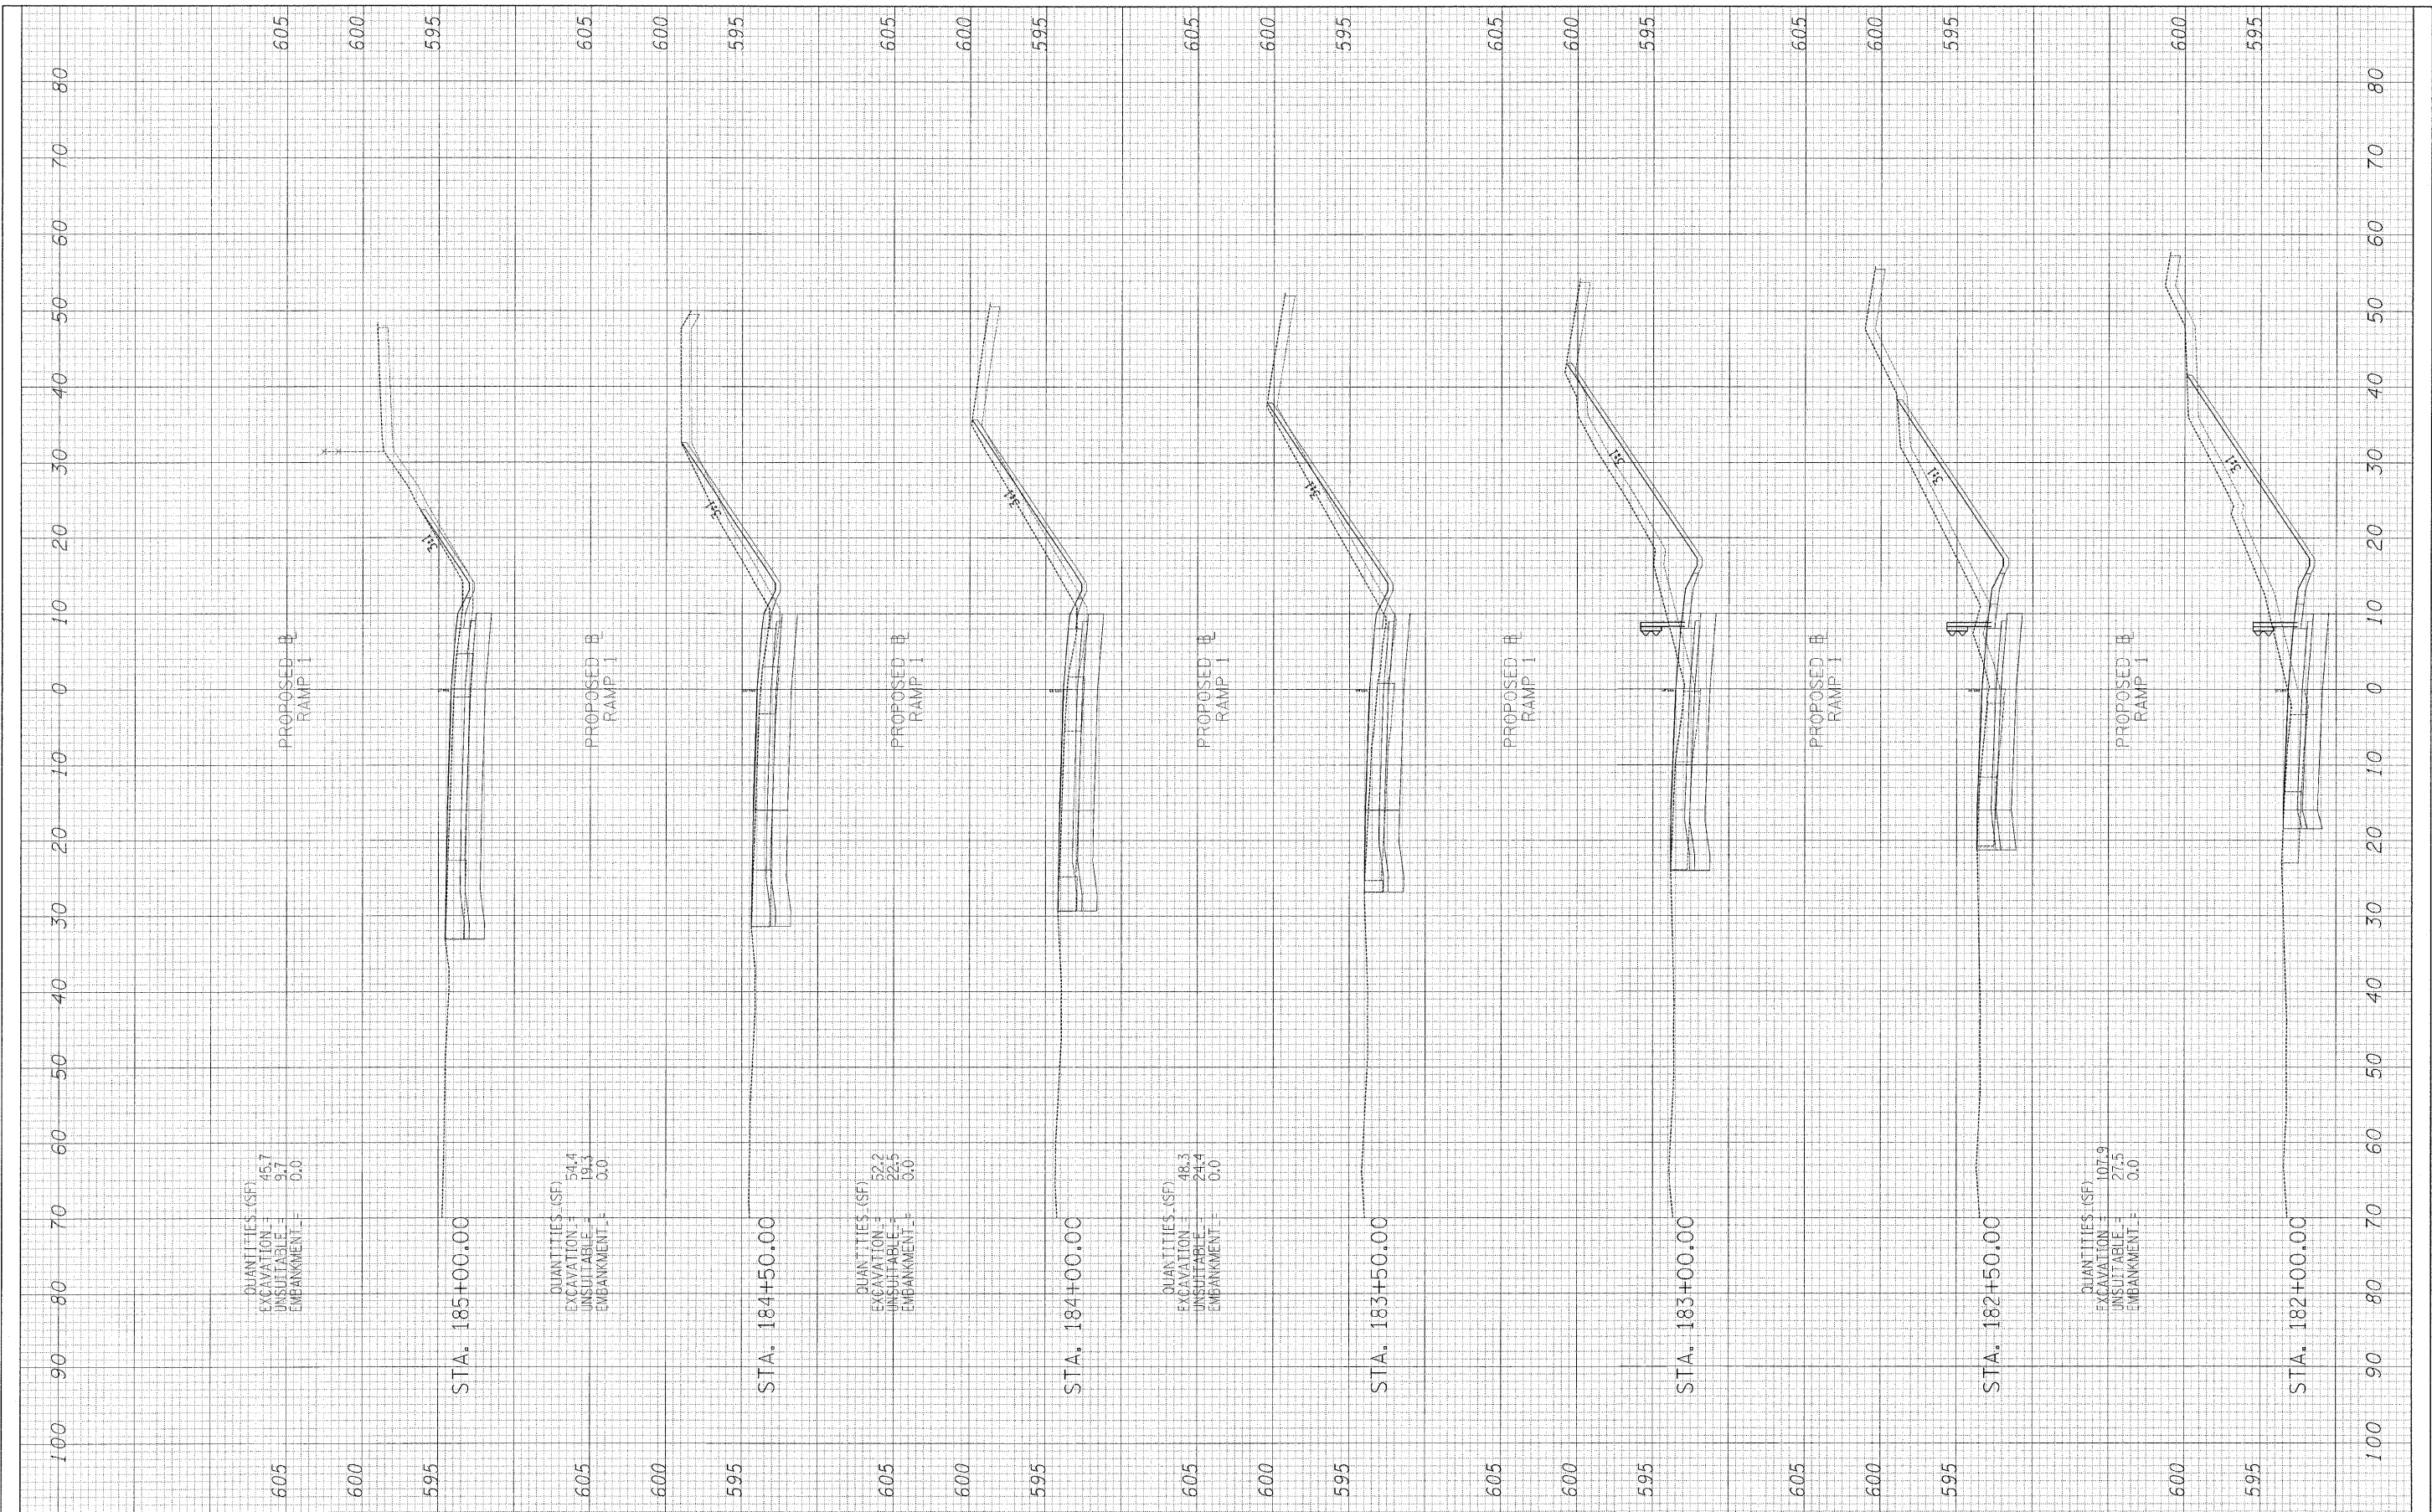

FILE NAME =	USER NAME = #USER#	DESIGNED - JPM	REVISED -	STATE OF ILLINOIS DEPARTMENT OF TRANSPORTATION	CENTRAL AVENUE OVER I-55 CROSS SECTIONS - RAMP 1	F.A. RTE.	SECTION	COUNTY	TOTAL SHEETS	SHEET NO.	
#FILE#		DRAWN - JPM	REVISED -			55	9th, HB & SBR-1	COOK	741	711	
PLOT SCALE = #SCALE#		CHECKED - AZ	REVISED -			CONTRACT NO. 60999					
PLOT DATE = 3/24/2011		DATE - 03/25/2011	REVISED -			SCALE: 1"=20' H 1"=80' V	SHEET NO. 2 OF 7 SHEETS	STA. 182+00.00 TO STA. 185+00.00		FED. ROAD DIST. NO.	ILLINOIS FED. AID PROJECT

P:\01345\ROAD\55xssh_NB_ramp.dgn