


FINAL SURVEY	BY	DATE
NOTE BOOK		
NO.		

ORIGINAL SURVEY	BY	DATE
NOTE BOOK		
NO.		

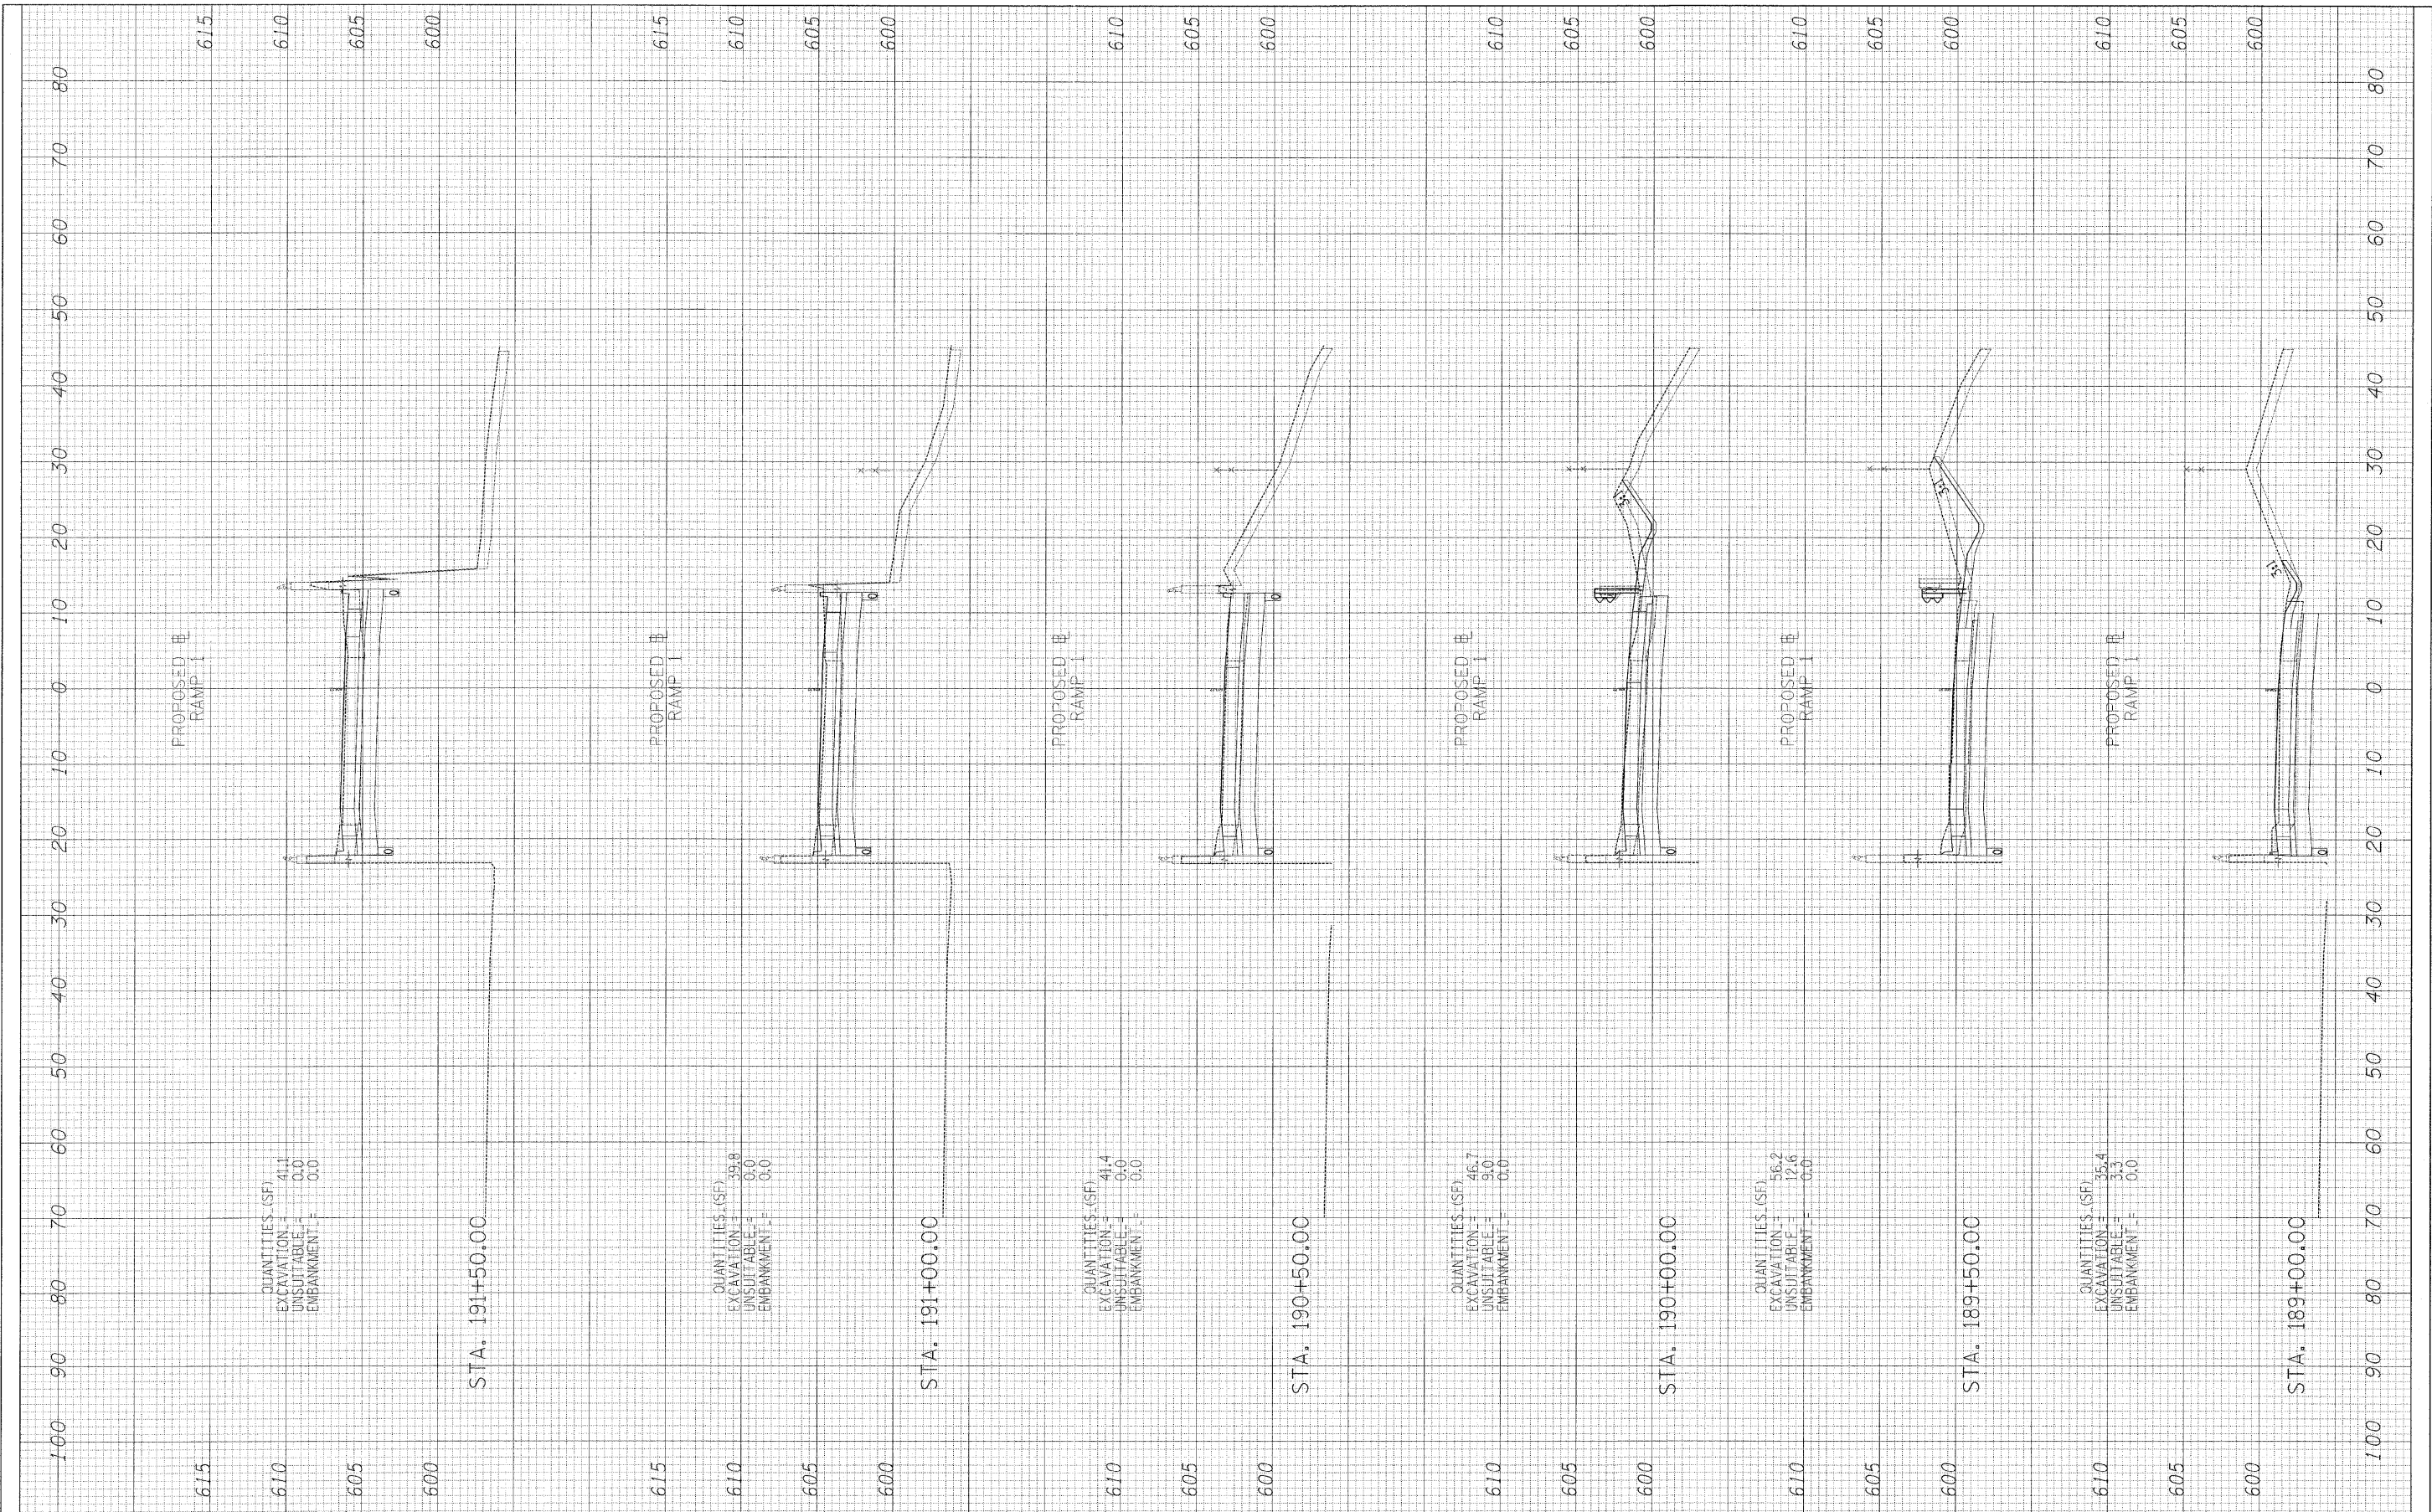

FILE NAME =	USER NAME = *USER*	DESIGNED - JPM	REVISED -	<b>STATE OF ILLINOIS DEPARTMENT OF TRANSPORTATION</b>	<b>CENTRAL AVENUE OVER I-55 CROSS SECTIONS - RAMP 1</b>	F.A. RTE. 55	SECTION 9H, HB & SBIR-1	COUNTY COOK	TOTAL SHEETS 741	SHEET NO. 713	
#FILE#	PLOT SCALE = *SCALE*	CHECKED - AZ	REVISED -			SCALE: 1"=10' H 1"=20' V	SHEET NO. 4 OF 7 SHEETS	STA. 189+00.00 TO STA. 191+50.00	FED. ROAD DIST. NO.	ILLINOIS FED. AID PROJECT	CONTRACT NO. 60999
	PLOT DATE = 3/24/2011	DATE - 03/25/2011	REVISED -								

P:\01345\ROAD\55\ssh\_NB\_ramp.dgn