


FINAL SURVEY	REVISED	DATE
NOTE BOOK	TEMPLATE	BY
NO.	AREAS CHECKED	

ORIGINAL SURVEY	REVISED	DATE
NOTE BOOK	TEMPLATE	BY
NO.	AREAS CHECKED	

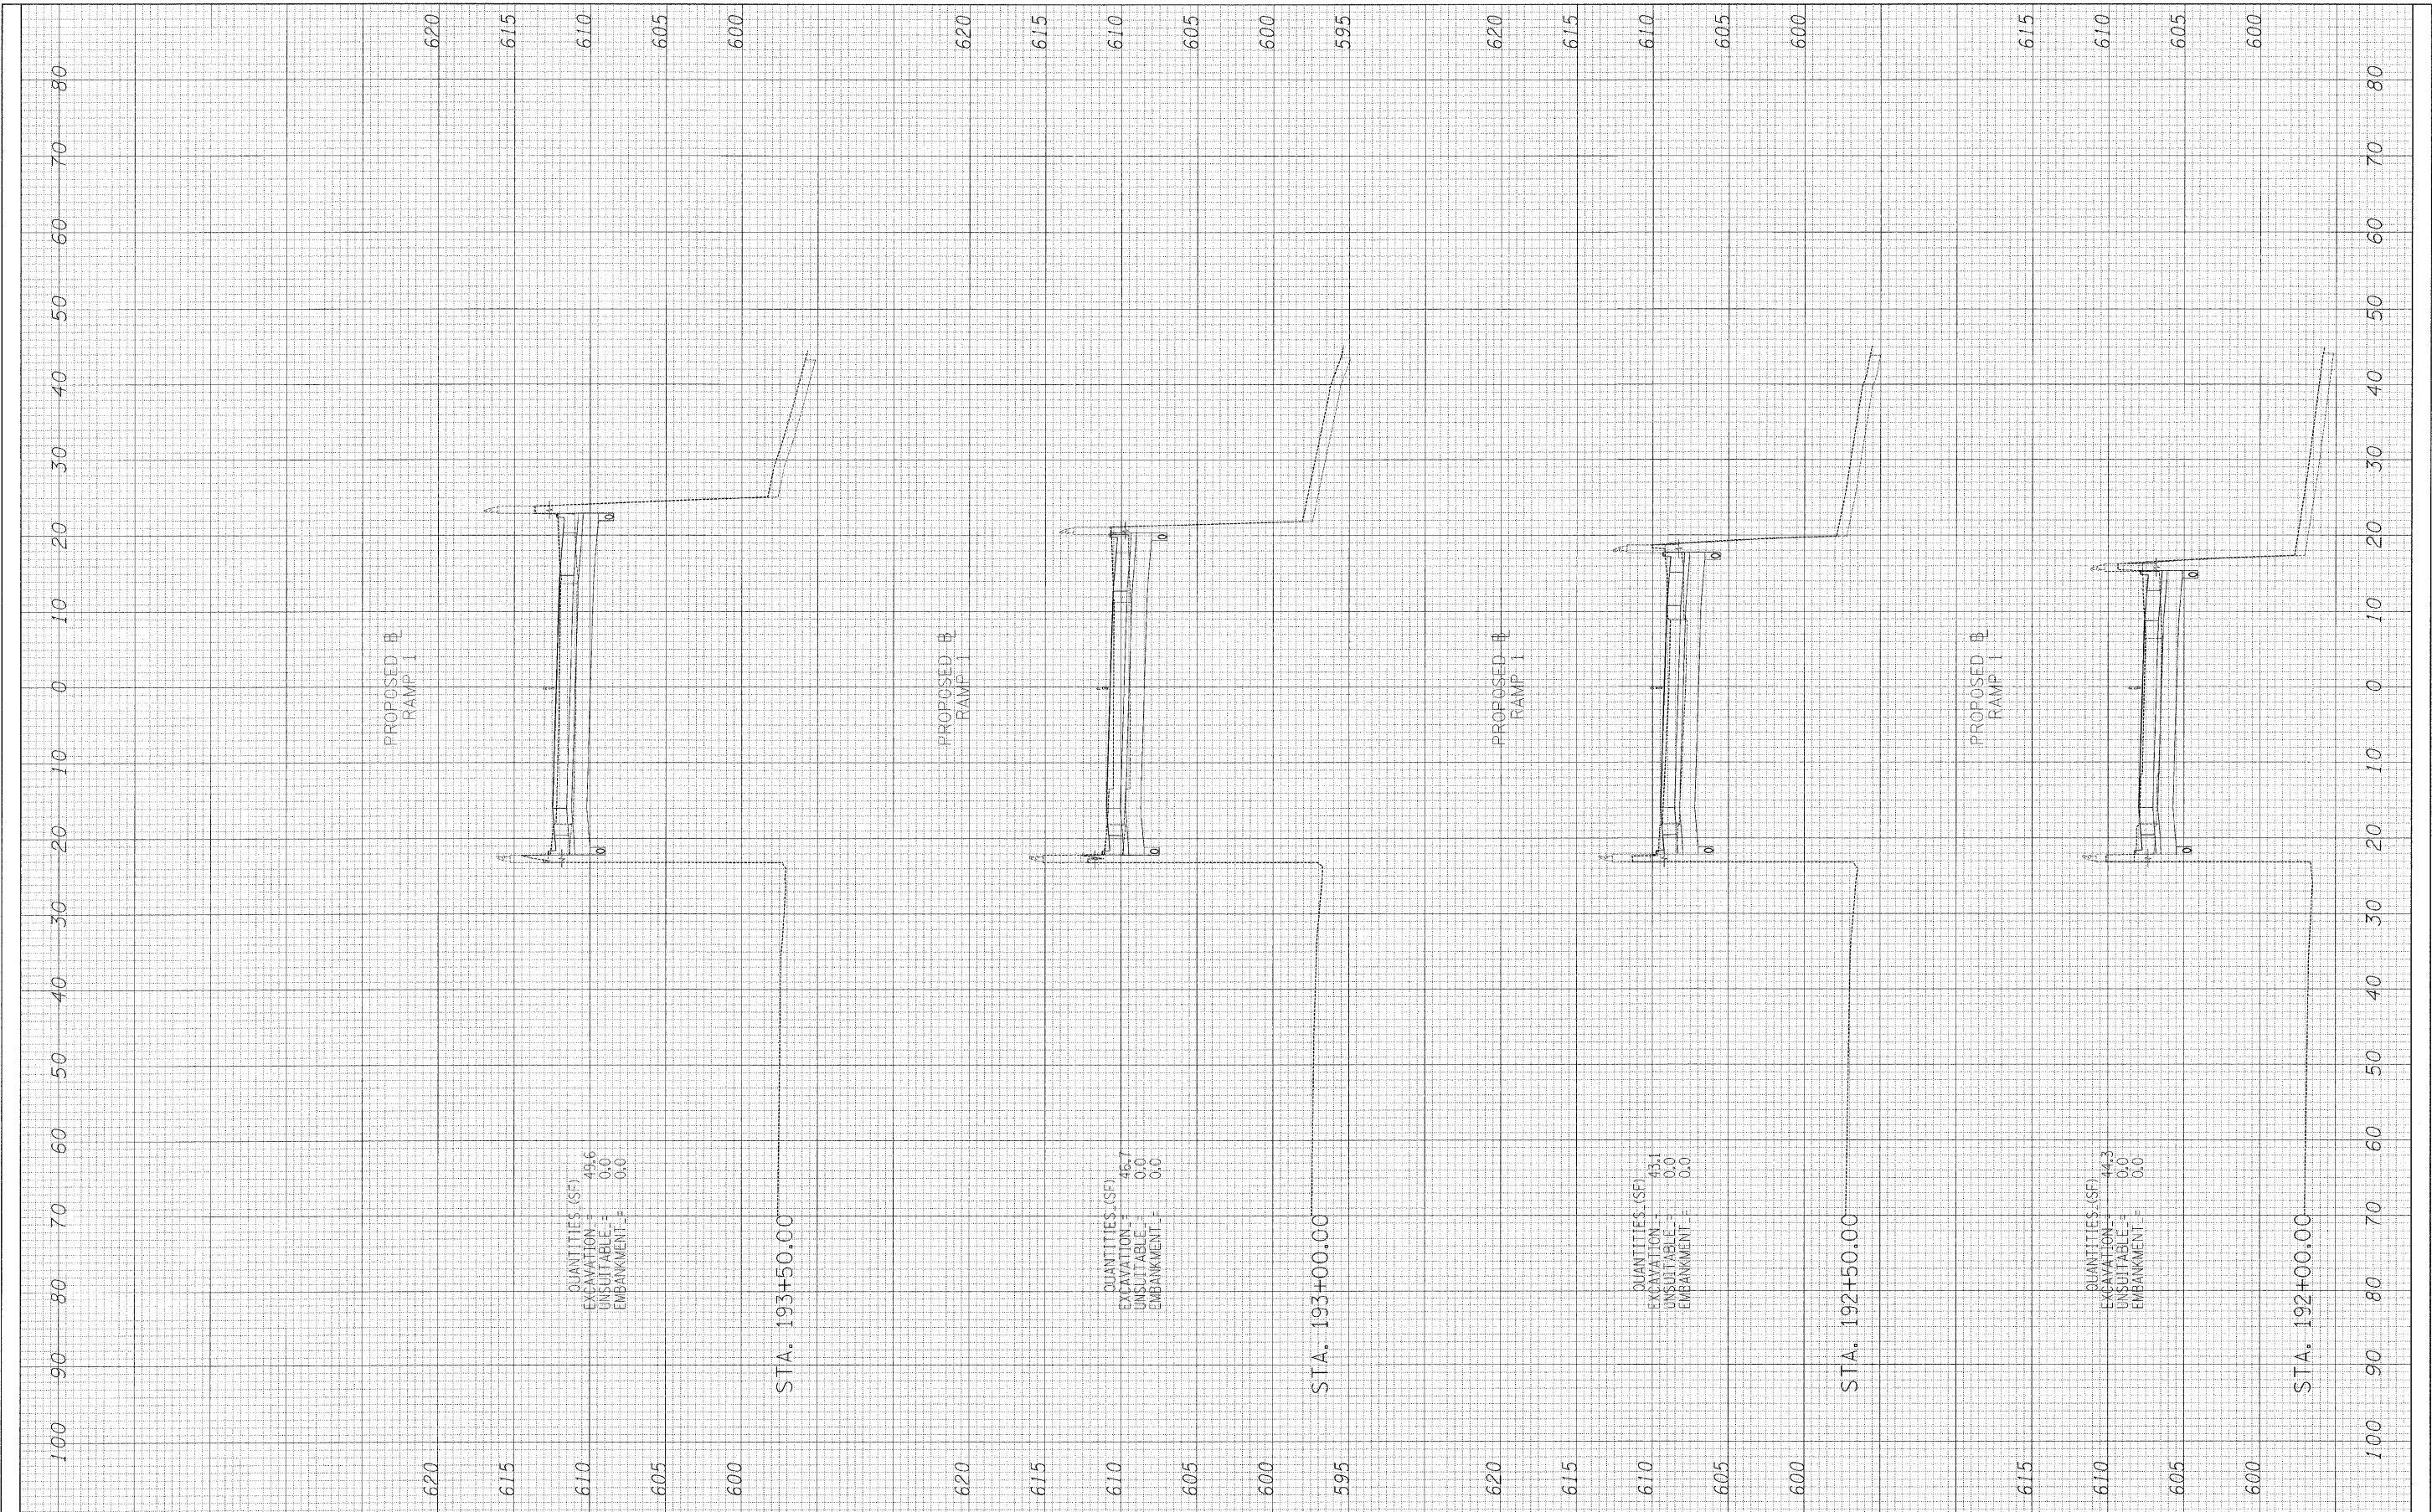

FILE NAME =	USER NAME = #USER#	DESIGNED - JPM	REVISED -	STATE OF ILLINOIS DEPARTMENT OF TRANSPORTATION	CENTRAL AVENUE OVER I-55 CROSS SECTIONS - RAMP 1		F.A. RTE.	SECTION	COUNTY	TOTAL SHEETS	SHEET NO.	
#FILEL#	PLCT SCALE = #SCALE#	DRAWN - JPM	REVISED -		SCALE: 1"=10' H 1"=20' V	SHEET NO. 5 OF 7 SHEETS	STA. 192+00.00 TO STA. 193+50.00	55	9H, HB & SBIR-1	COOK	741	714
	PLCT DATE = 3/24/2011	CHECKED - AZ	REVISED -					FED. ROAD DIST. NO. ILLINOIS FED. AID PROJECT				
		DATE - 03/25/2011	REVISED -					CONTRACT NO. 60999				

P:\01345\R040\55xssh_NB_ramp.dgn