


FINAL SURVEY
NOTE BOOK NO. _____
DATE _____
BY _____
SURVEYED SURVEY TEMPLATE AREAS CHECKED

ORIGINAL SURVEY NOTE BOOK NO. _____
DATE _____
BY _____
SURVEYED SURVEY TEMPLATE AREAS CHECKED

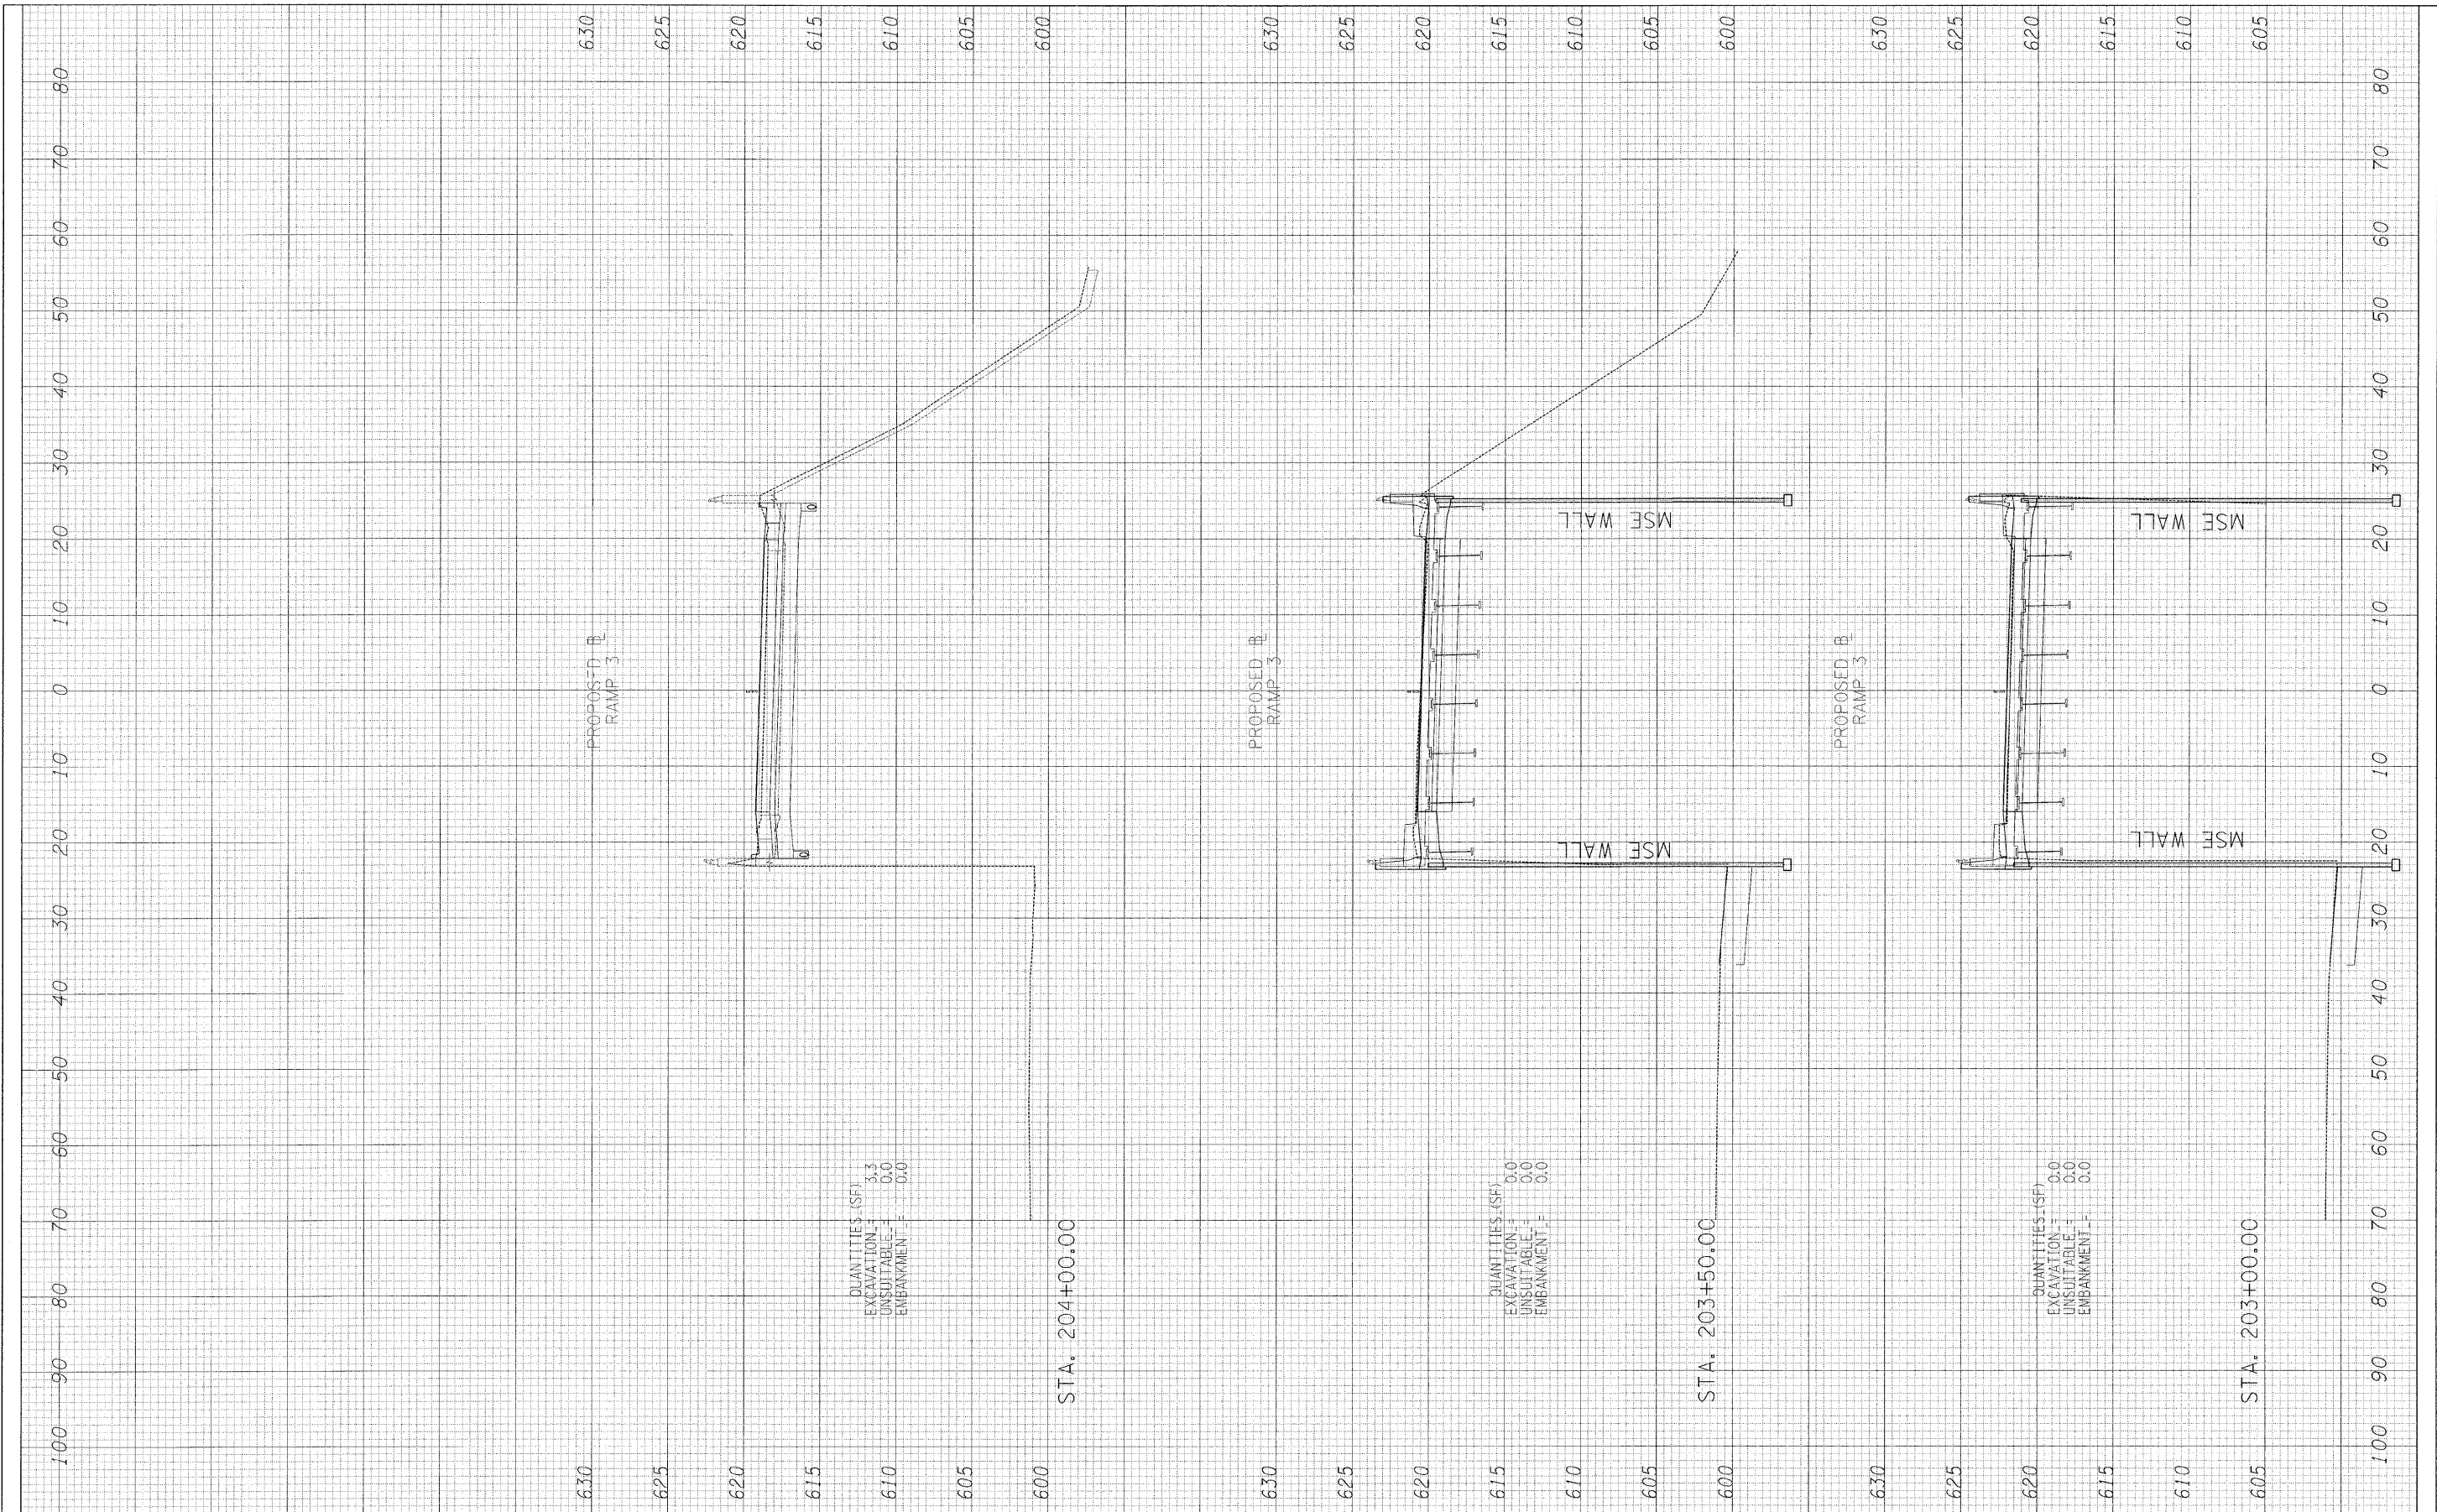

FILE NAME =	USER NAME = #USER#	DESIGNED - JPM	REVISED -	STATE OF ILLINOIS DEPARTMENT OF TRANSPORTATION	CENTRAL AVENUE OVER I-55 CROSS SECTIONS - RAMP 3			F.A. R.E. 55	SECTION 9th, HB & SBIR-1	COUNTY COOK	TOTAL SHEETS 741	SHEET NO. 717
#FILEL#	PLOT SCALE = #SCALE#	DRAWN - JPM	REVISED -		SCALE: 1/2" = 10' H 1/4" = 5' V	SHEET NO. 1 OF 10 SHEETS	STA. 203+00.00 TO STA. 204+00.00	CONTRACT NO. 60999				
	PLOT DATE = 3/24/2011	CHECKED - AZ	REVISED -		FED. ROAD DIST. NO. ILLINOIS FED. AID PROJECT							
		DATE - 03/25/2011	REVISED -									