


FINAL SURVEY BY DATE  
 SURVEY PLOTTED BY DATE  
 NOTE BOOK TEMPLATE AREAS CHECKED  
 NO. AREAS CHECKED

ORIGINAL SURVEY BY DATE  
 SURVEY PLOTTED BY DATE  
 NOTE BOOK TEMPLATE AREAS CHECKED  
 NO. AREAS CHECKED

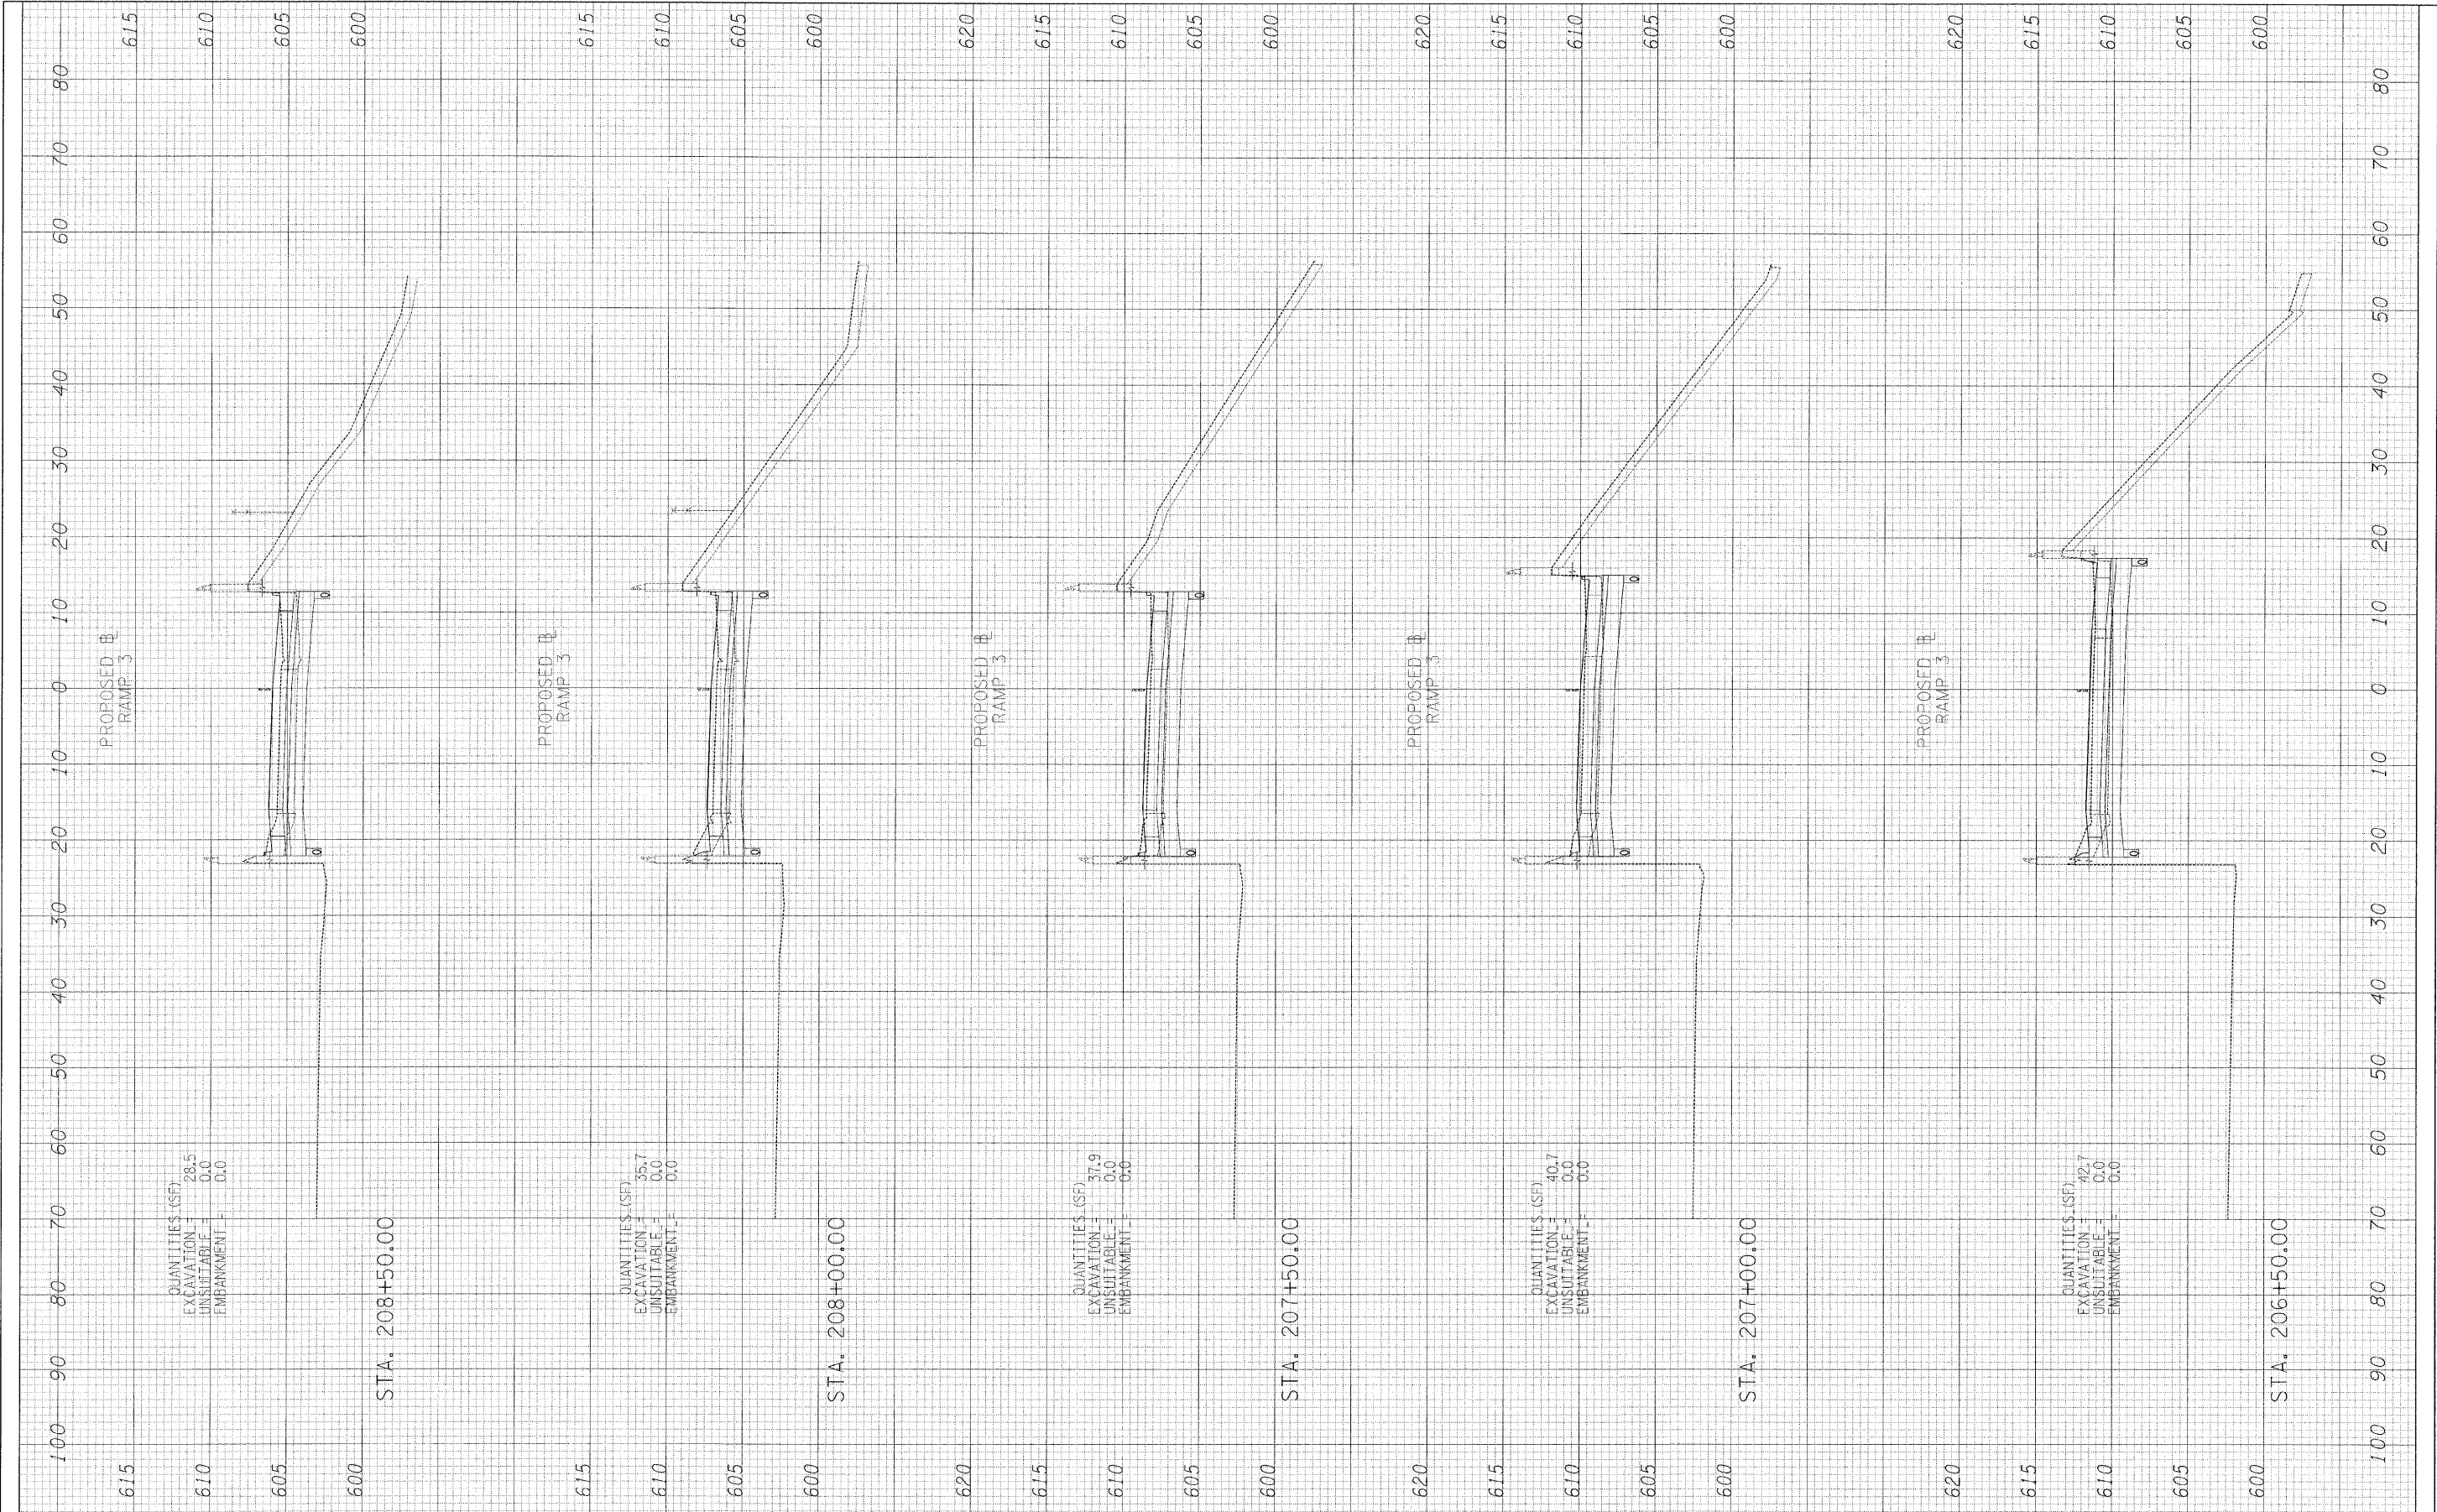

FILE NAME = #FILE#

USER NAME = #USER#  
 PLOT SCALE = #SCALE#  
 PLOT DATE = 3/24/2011

DESIGNED - JPM  
 DRAWN - JPM  
 CHECKED - AZ  
 DATE - 03/25/2011

REVISED -  
 REVISED -  
 REVISED -  
 REVISED -

STATE OF ILLINOIS  
 DEPARTMENT OF TRANSPORTATION

CENTRAL AVENUE OVER I-55  
 CROSS SECTIONS - RAMP 3

SCALE: 1"=10' H  
 1"=20' V SHEET NO. 3 OF 10 SHEETS STA. 206+50.00 TO STA. 208+50.00

F.A. RTE.	SECTION	COUNTY	TOTAL SHEETS	SHEET NO.
55	9H, HB & SBIR-1	COOK	741	719
CONTRACT NO. 60999				
FED. ROAD DIST. NO.		ILLINOIS FED. AID PROJECT		