


FINAL SURVEY	BY	DATE
SURVEYED		
NOTE BOOK		
AREAS CHECKED		
NO.		

ORIGINAL SURVEY	BY	DATE
SURVEYED		
NOTE BOOK		
AREAS CHECKED		
NO.		

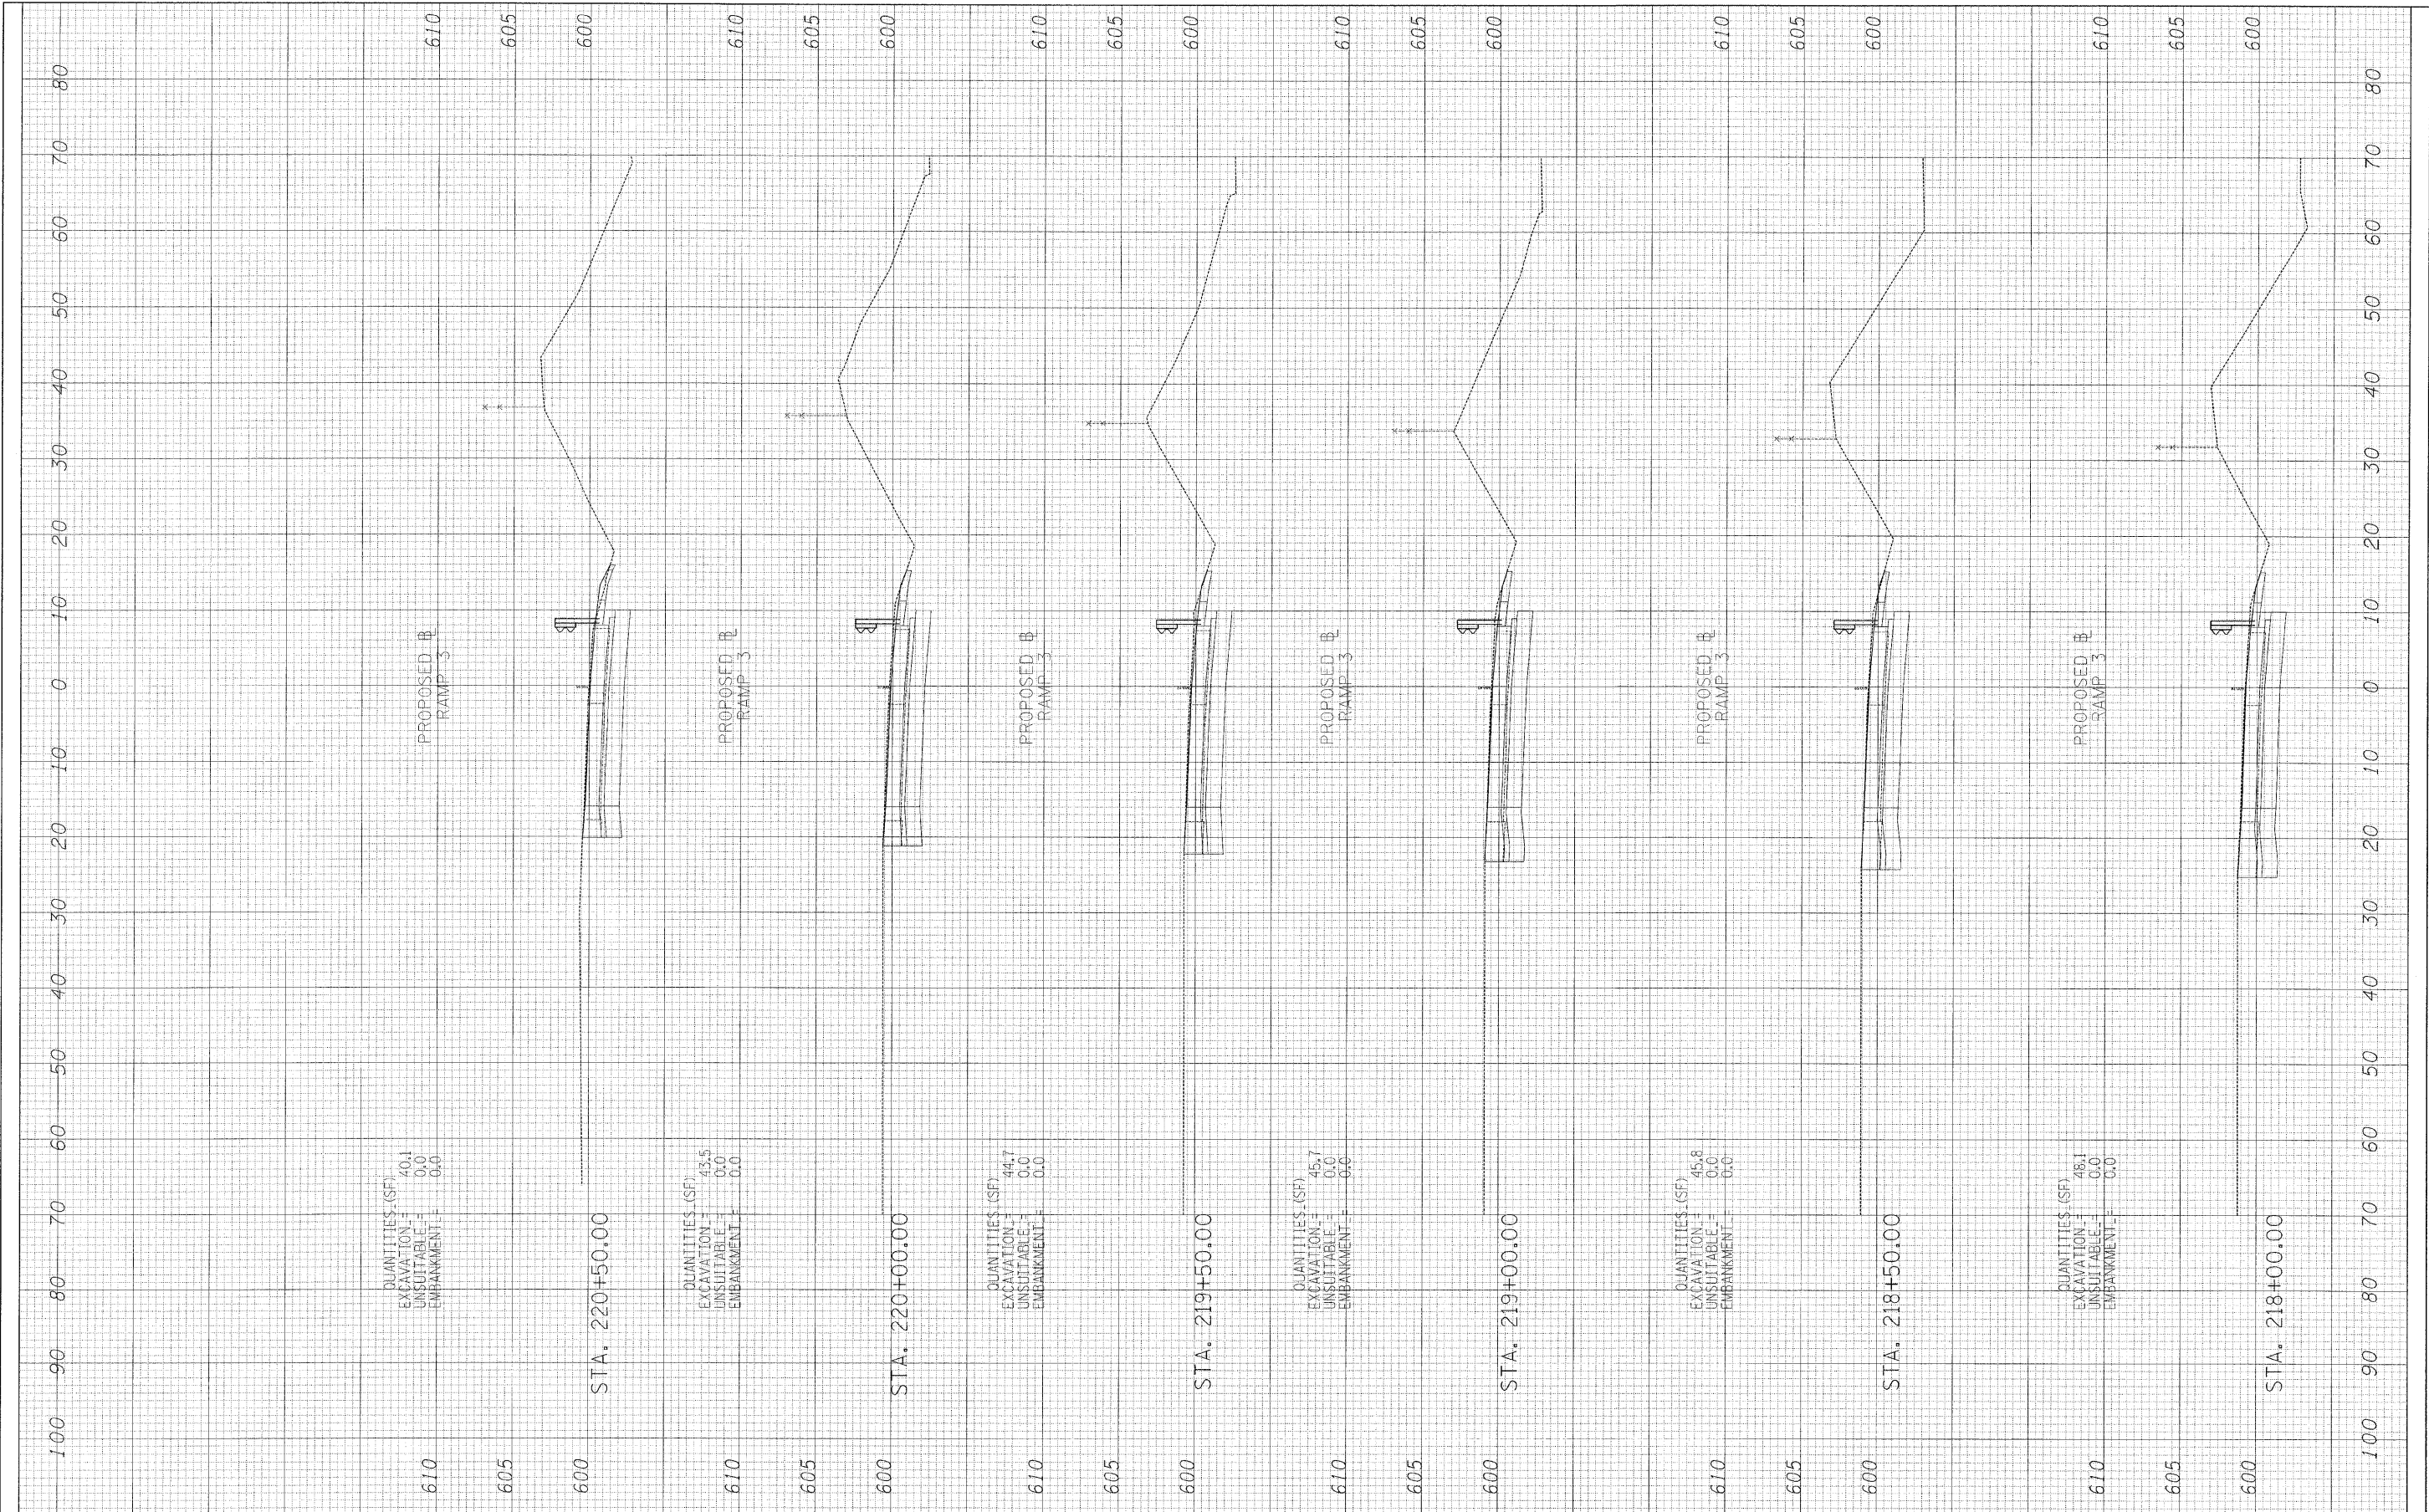

FILE NAME =
#JLEL#

USER NAME = #USER#
DESIGNED - JPM
DRAWN - JPM
CHECKED - AZ
DATE - 03/25/2011

REVISED -
REVISED -
REVISED -
REVISED -

**STATE OF ILLINOIS
DEPARTMENT OF TRANSPORTATION**

**CENTRAL AVENUE OVER I-55
CROSS SECTIONS - RAMP 3**

SCALE: $\frac{1}{2}'' = 10'$ SHEET NO. 7 OF 10 SHEETS STA. 218+00.00 TO STA. 220+50.00

F.A. RTE. 55	SECTION 9H, HB & SBR-1	COUNTY COOK	TOTAL SHEETS 741	SHEET NO. 723
FED. ROAD DIST. NO. ILLINOIS FED. AID PROJECT			CONTRACT NO. 60999	