


FINAL SURVEY	DATE
BY	
NO.	
AREAS CHECKED	
AREAS CHECKED	

ORIGINAL SURVEY	DATE
BY	
NO.	
AREAS CHECKED	
AREAS CHECKED	

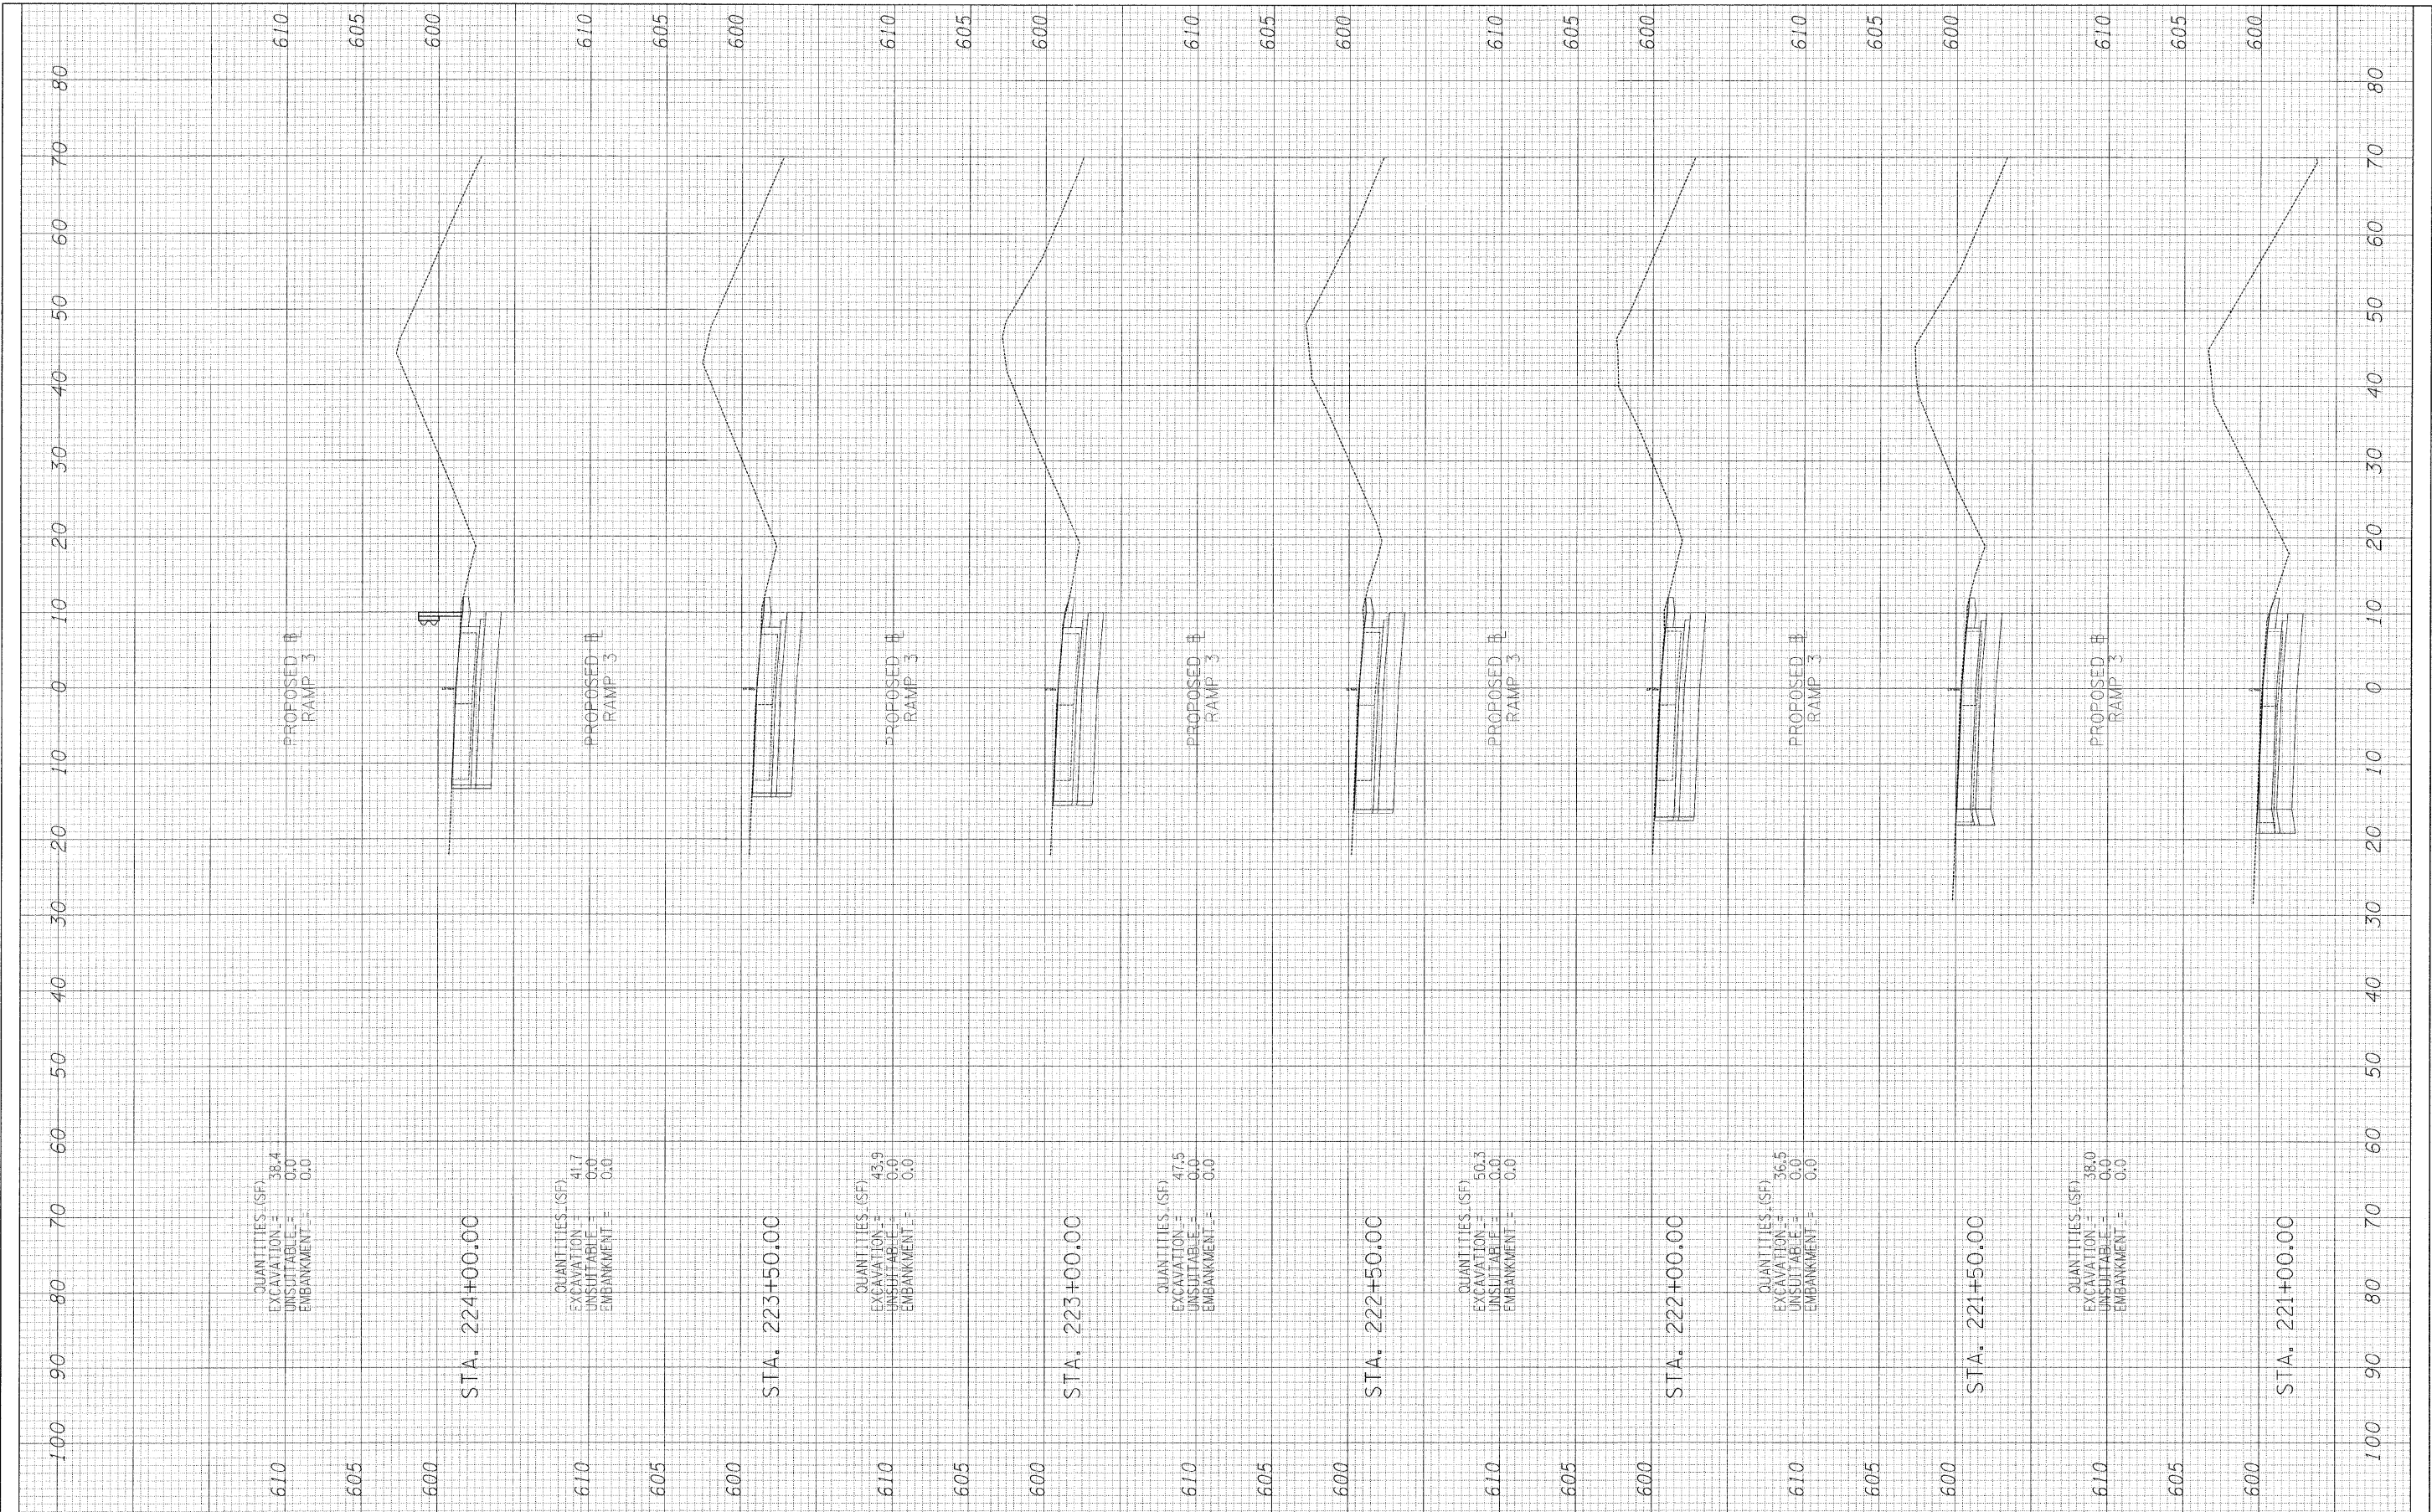

FILE NAME =	USER NAME = #USER#	DESIGNED - JPM	REVISED -	STATE OF ILLINOIS DEPARTMENT OF TRANSPORTATION	CENTRAL AVENUE OVER I-55 CROSS SECTIONS - RAMP 3		F.A. RTE. 55	SECTION 9H, HB & SBIR-1	COUNTY COOK	TOTAL SHEETS 741	SHEET NO. 724
#FILE#	PLOT SCALE = #SCALE#	DRAWN - JPM	REVISED -		SCALE: 1"=10' H 1"=20' V	SHEET NO. 8 OF 10 SHEETS	STA. 221+00.00 TO STA. 224+00.00	FED. ROAD DIST. NO.	ILLINOIS FED. AID PROJECT	CONTRACT NO. 60999	
	PLOT DATE = 3/24/2011	CHECKED - AZ	REVISED -								
		DATE - 03/25/2011	REVISED -								

P:\01345\ROAD\55xssh_NB_ramp.dgn