


FINAL SURVEY
 NOTE BOOK NO. _____
 SURVEY PLOTTED AREAS CHECKED
 BY _____ DATE _____

ORIGINAL SURVEY
 NOTE BOOK NO. _____
 SURVEY PLOTTED AREAS CHECKED
 BY _____ DATE _____

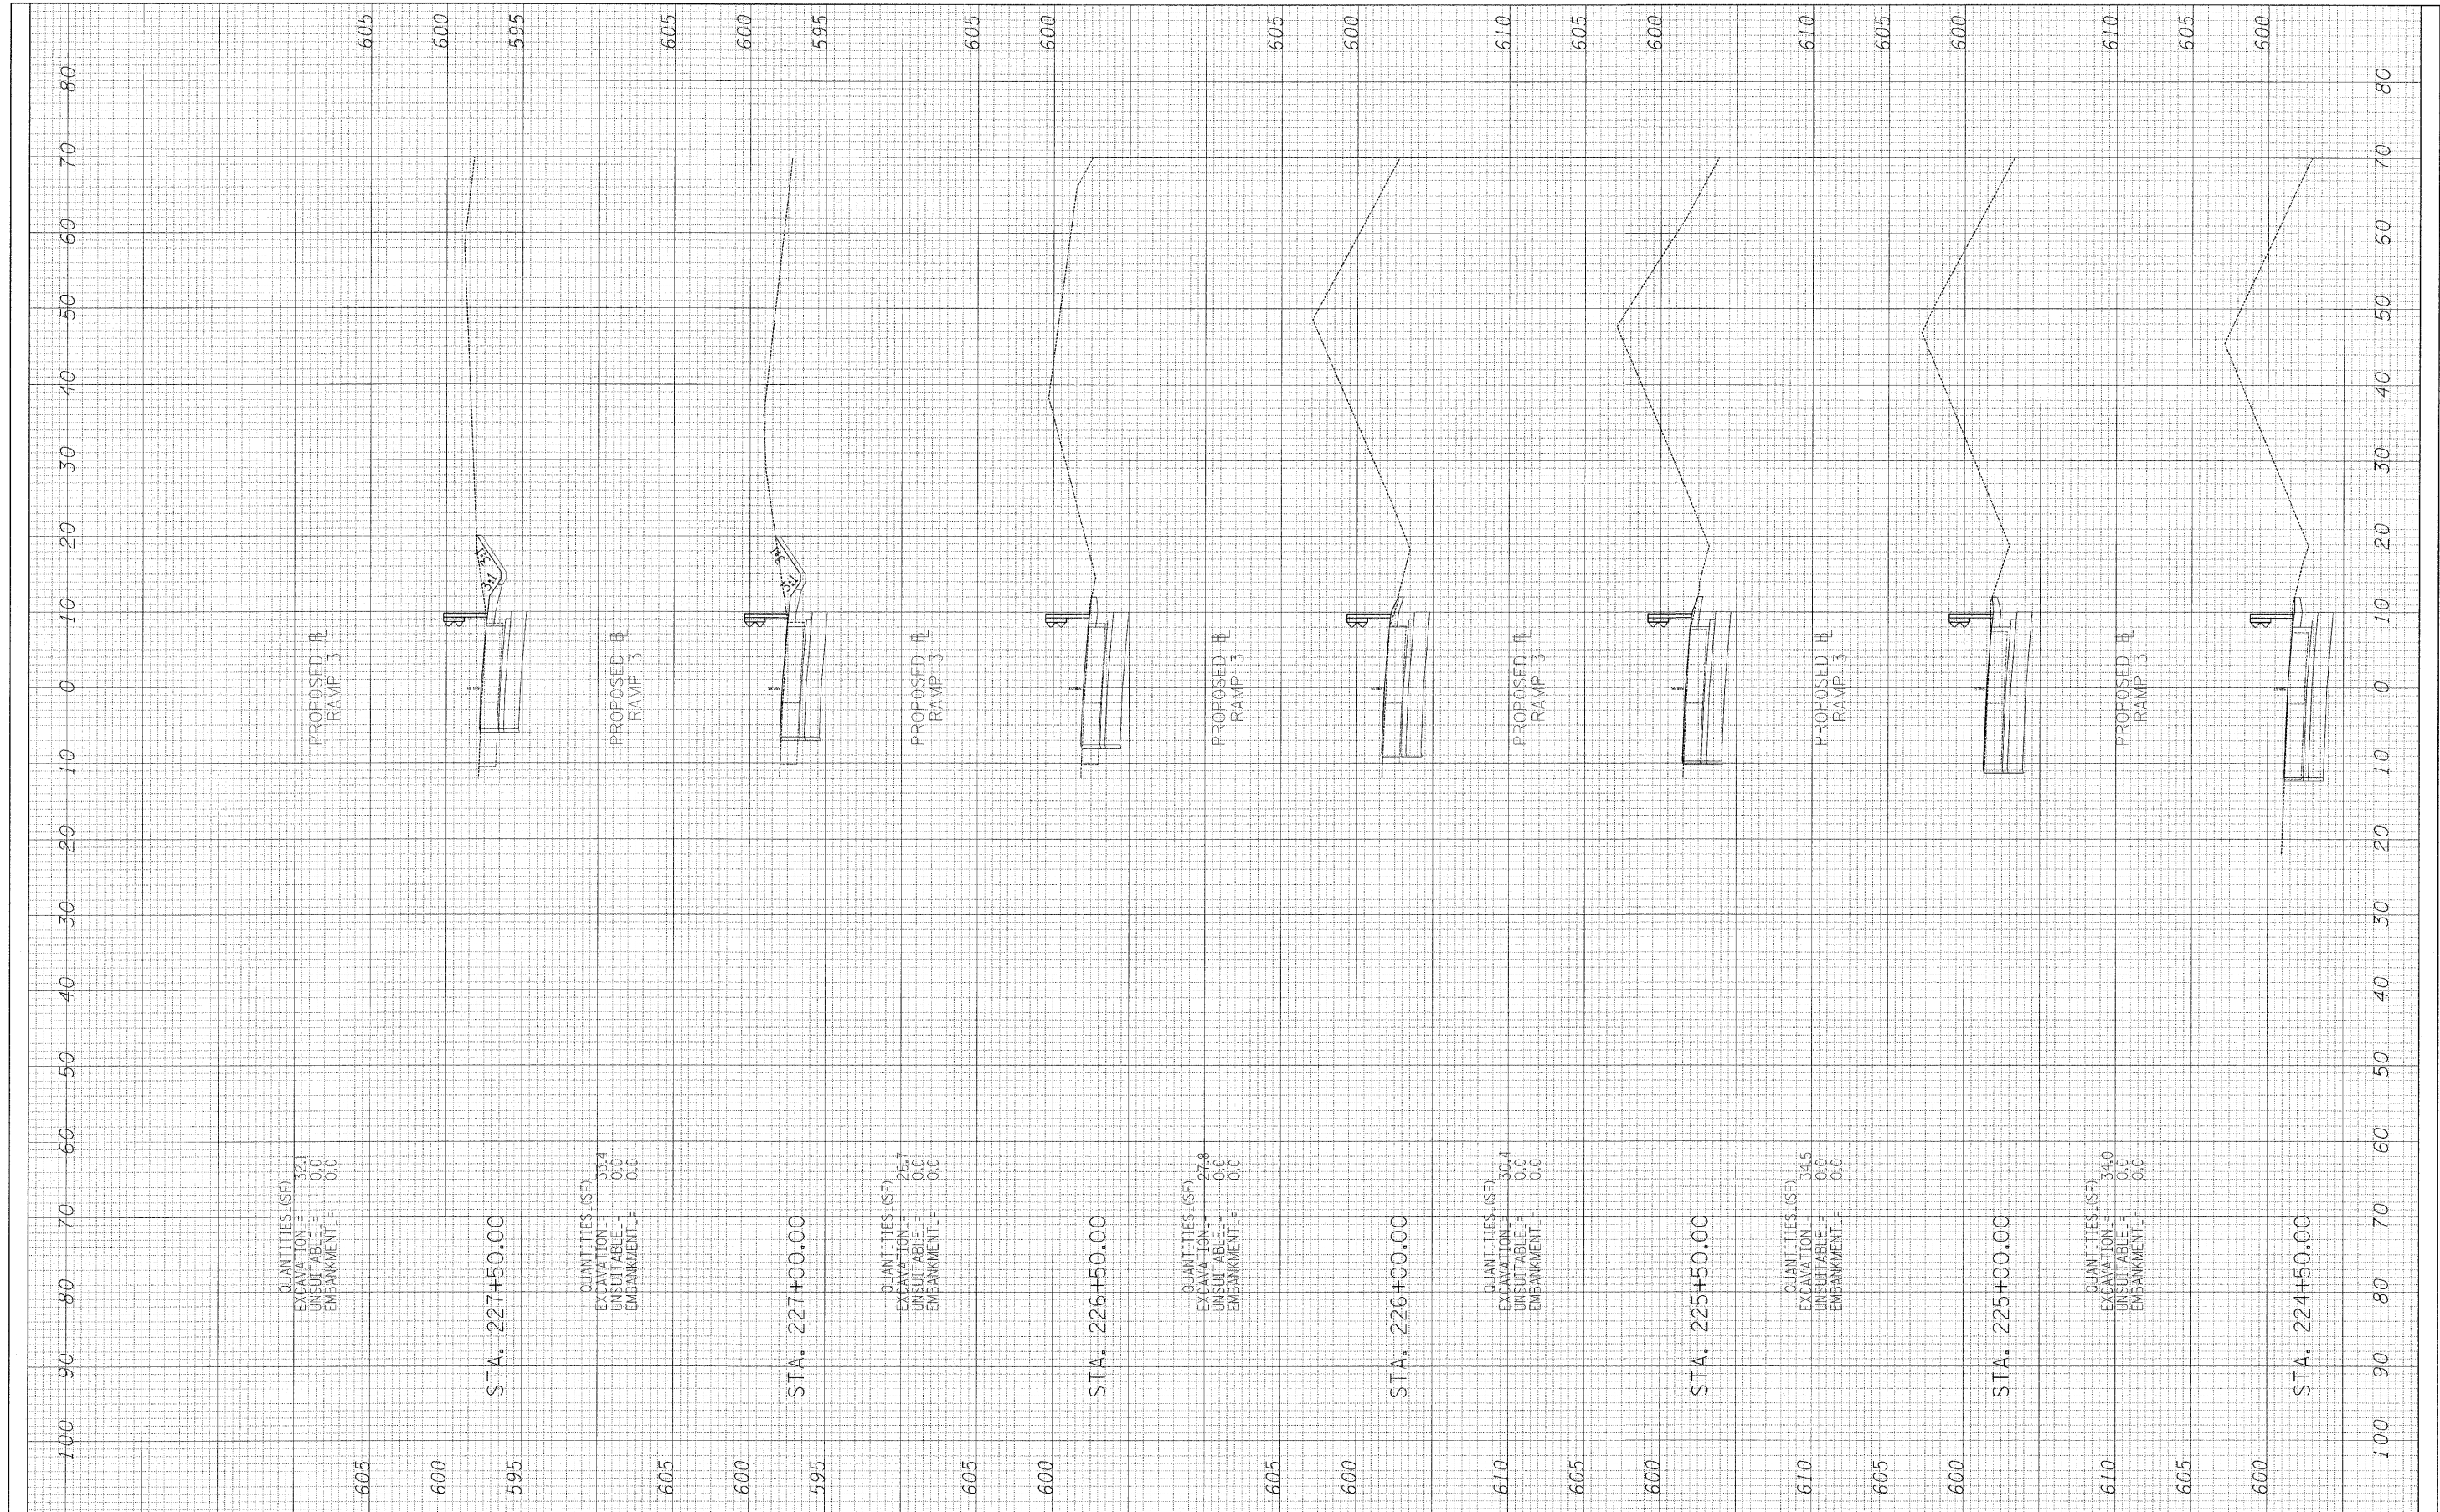

FILE NAME =
 #FILE#

USER NAME = #USER#
 PLOT SCALE = #SCALE#
 PLOT DATE = 3/24/2011

DESIGNED - JPM	REVISED -
DRAWN - JPM	REVISED -
CHECKED - AZ	REVISED -
DATE - 03/25/2011	REVISED -

**STATE OF ILLINOIS
 DEPARTMENT OF TRANSPORTATION**

**CENTRAL AVENUE OVER I-55
 CROSS SECTIONS - RAMP 3**

SCALE: 1"=10' H
 1"=25' V

SHEET NO. 9 OF 10 SHEETS

STA. 224+50.00 TO STA. 227+50.00

F.A. RTE.	SECTION	COUNTY	TOTAL SHEETS	SHEET NO.
55	9H, HB & SBIR-1	COOK	741	725
FED. ROAD DIST. NO. ILLINOIS FED. AID PROJECT			CONTRACT NO. 60999	