


FINAL SURVEY	BY	DATE
NOTE BOOK		
NO.		
SURVEYED		
TEMPLATE		
AREAS		
AREAS CHECKED		

ORIGINAL SURVEY	BY	DATE
NOTE BOOK		
NO.		
PLOTTED		
AREAS		
AREAS CHECKED		

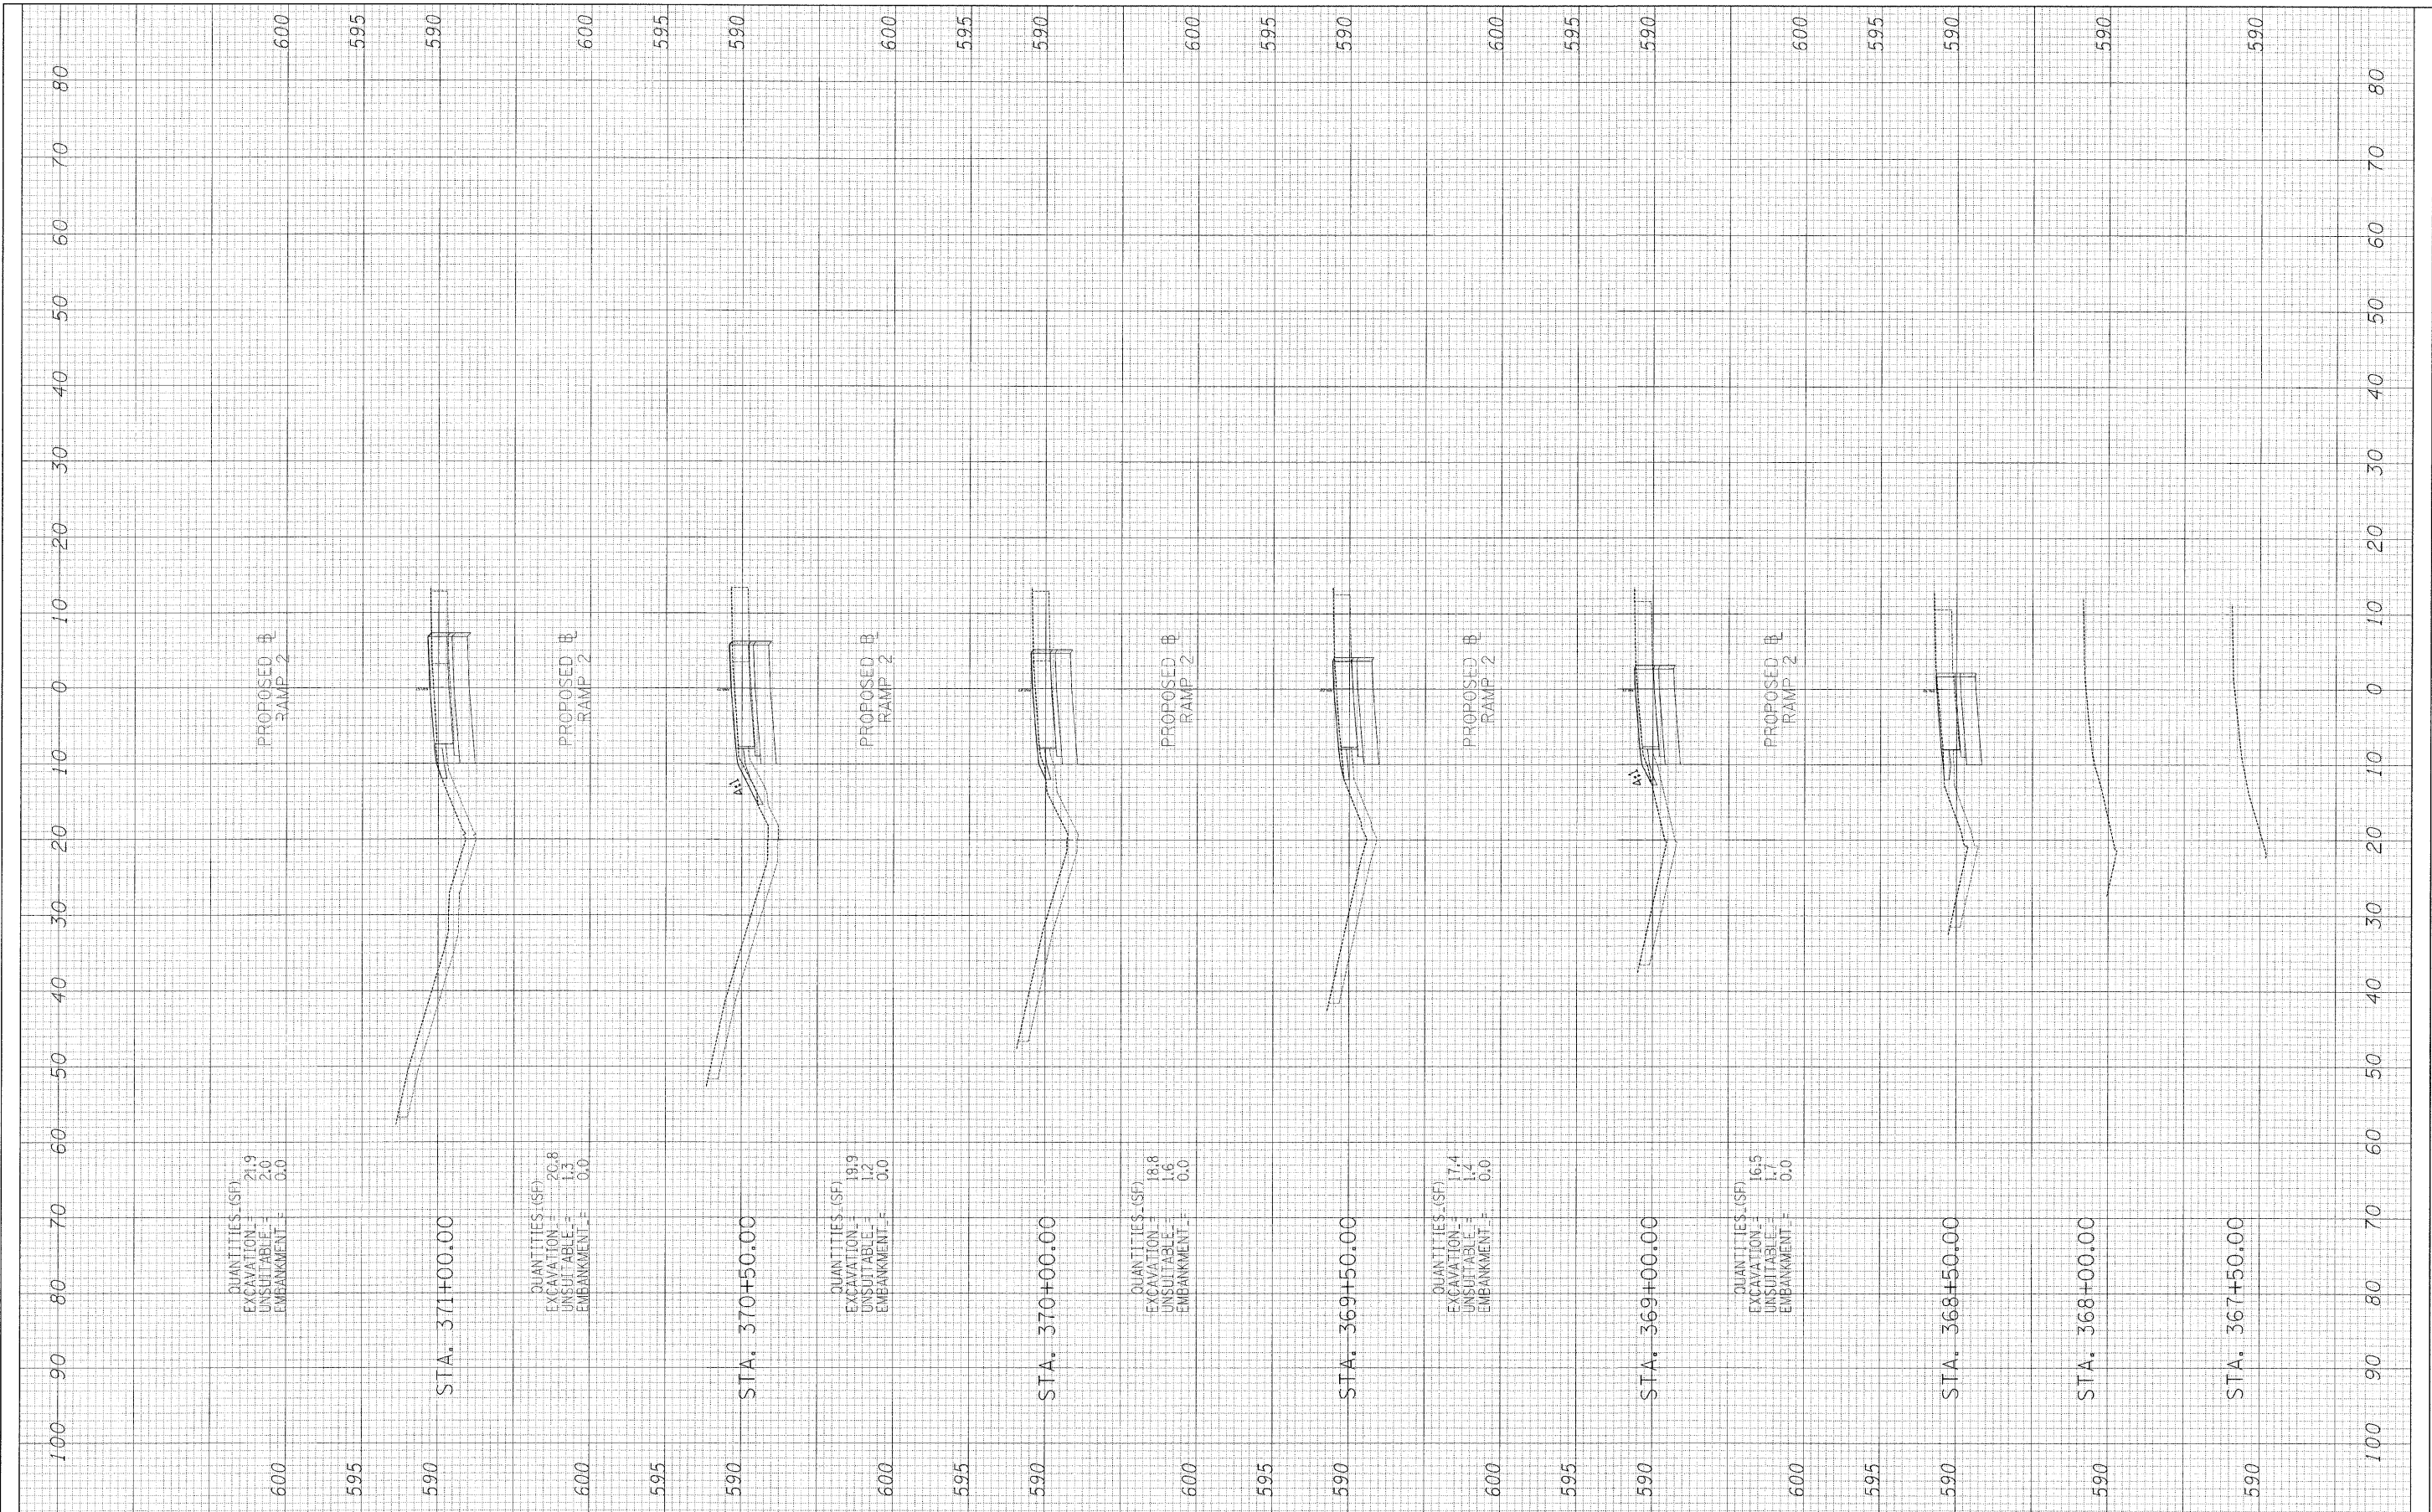

FILE NAME =	USER NAME = #USER#	DESIGNED - JPM	REVISED -	<b>STATE OF ILLINOIS DEPARTMENT OF TRANSPORTATION</b>	<b>CENTRAL AVENUE OVER I-55 CROSS SECTIONS - RAMP 2</b>	F.A. RTE. 55	SECTION 9(H, HB & SBR-1)	COUNTY COOK	TOTAL SHEETS 741	SHEET NO. 1 OF 9 SHEETS	STA. 367+50.00 TO STA. 371+00.00	ILLINOIS FED. AID PROJECT
#FILE#	PLOT SCALE = #SCALE#	CHECKED - AZ	REVISED -			CONTRACT NO. 60999						
	PLOT DATE = 3/21/2011	DATE - 03/25/2011	REVISED -									