


FINAL SURVEY	DATE
NOTICE BOOK	BY
NO.	AREAS CHECKED

ORIGINAL SURVEY	DATE
NOTICE BOOK	BY
NO.	AREAS CHECKED

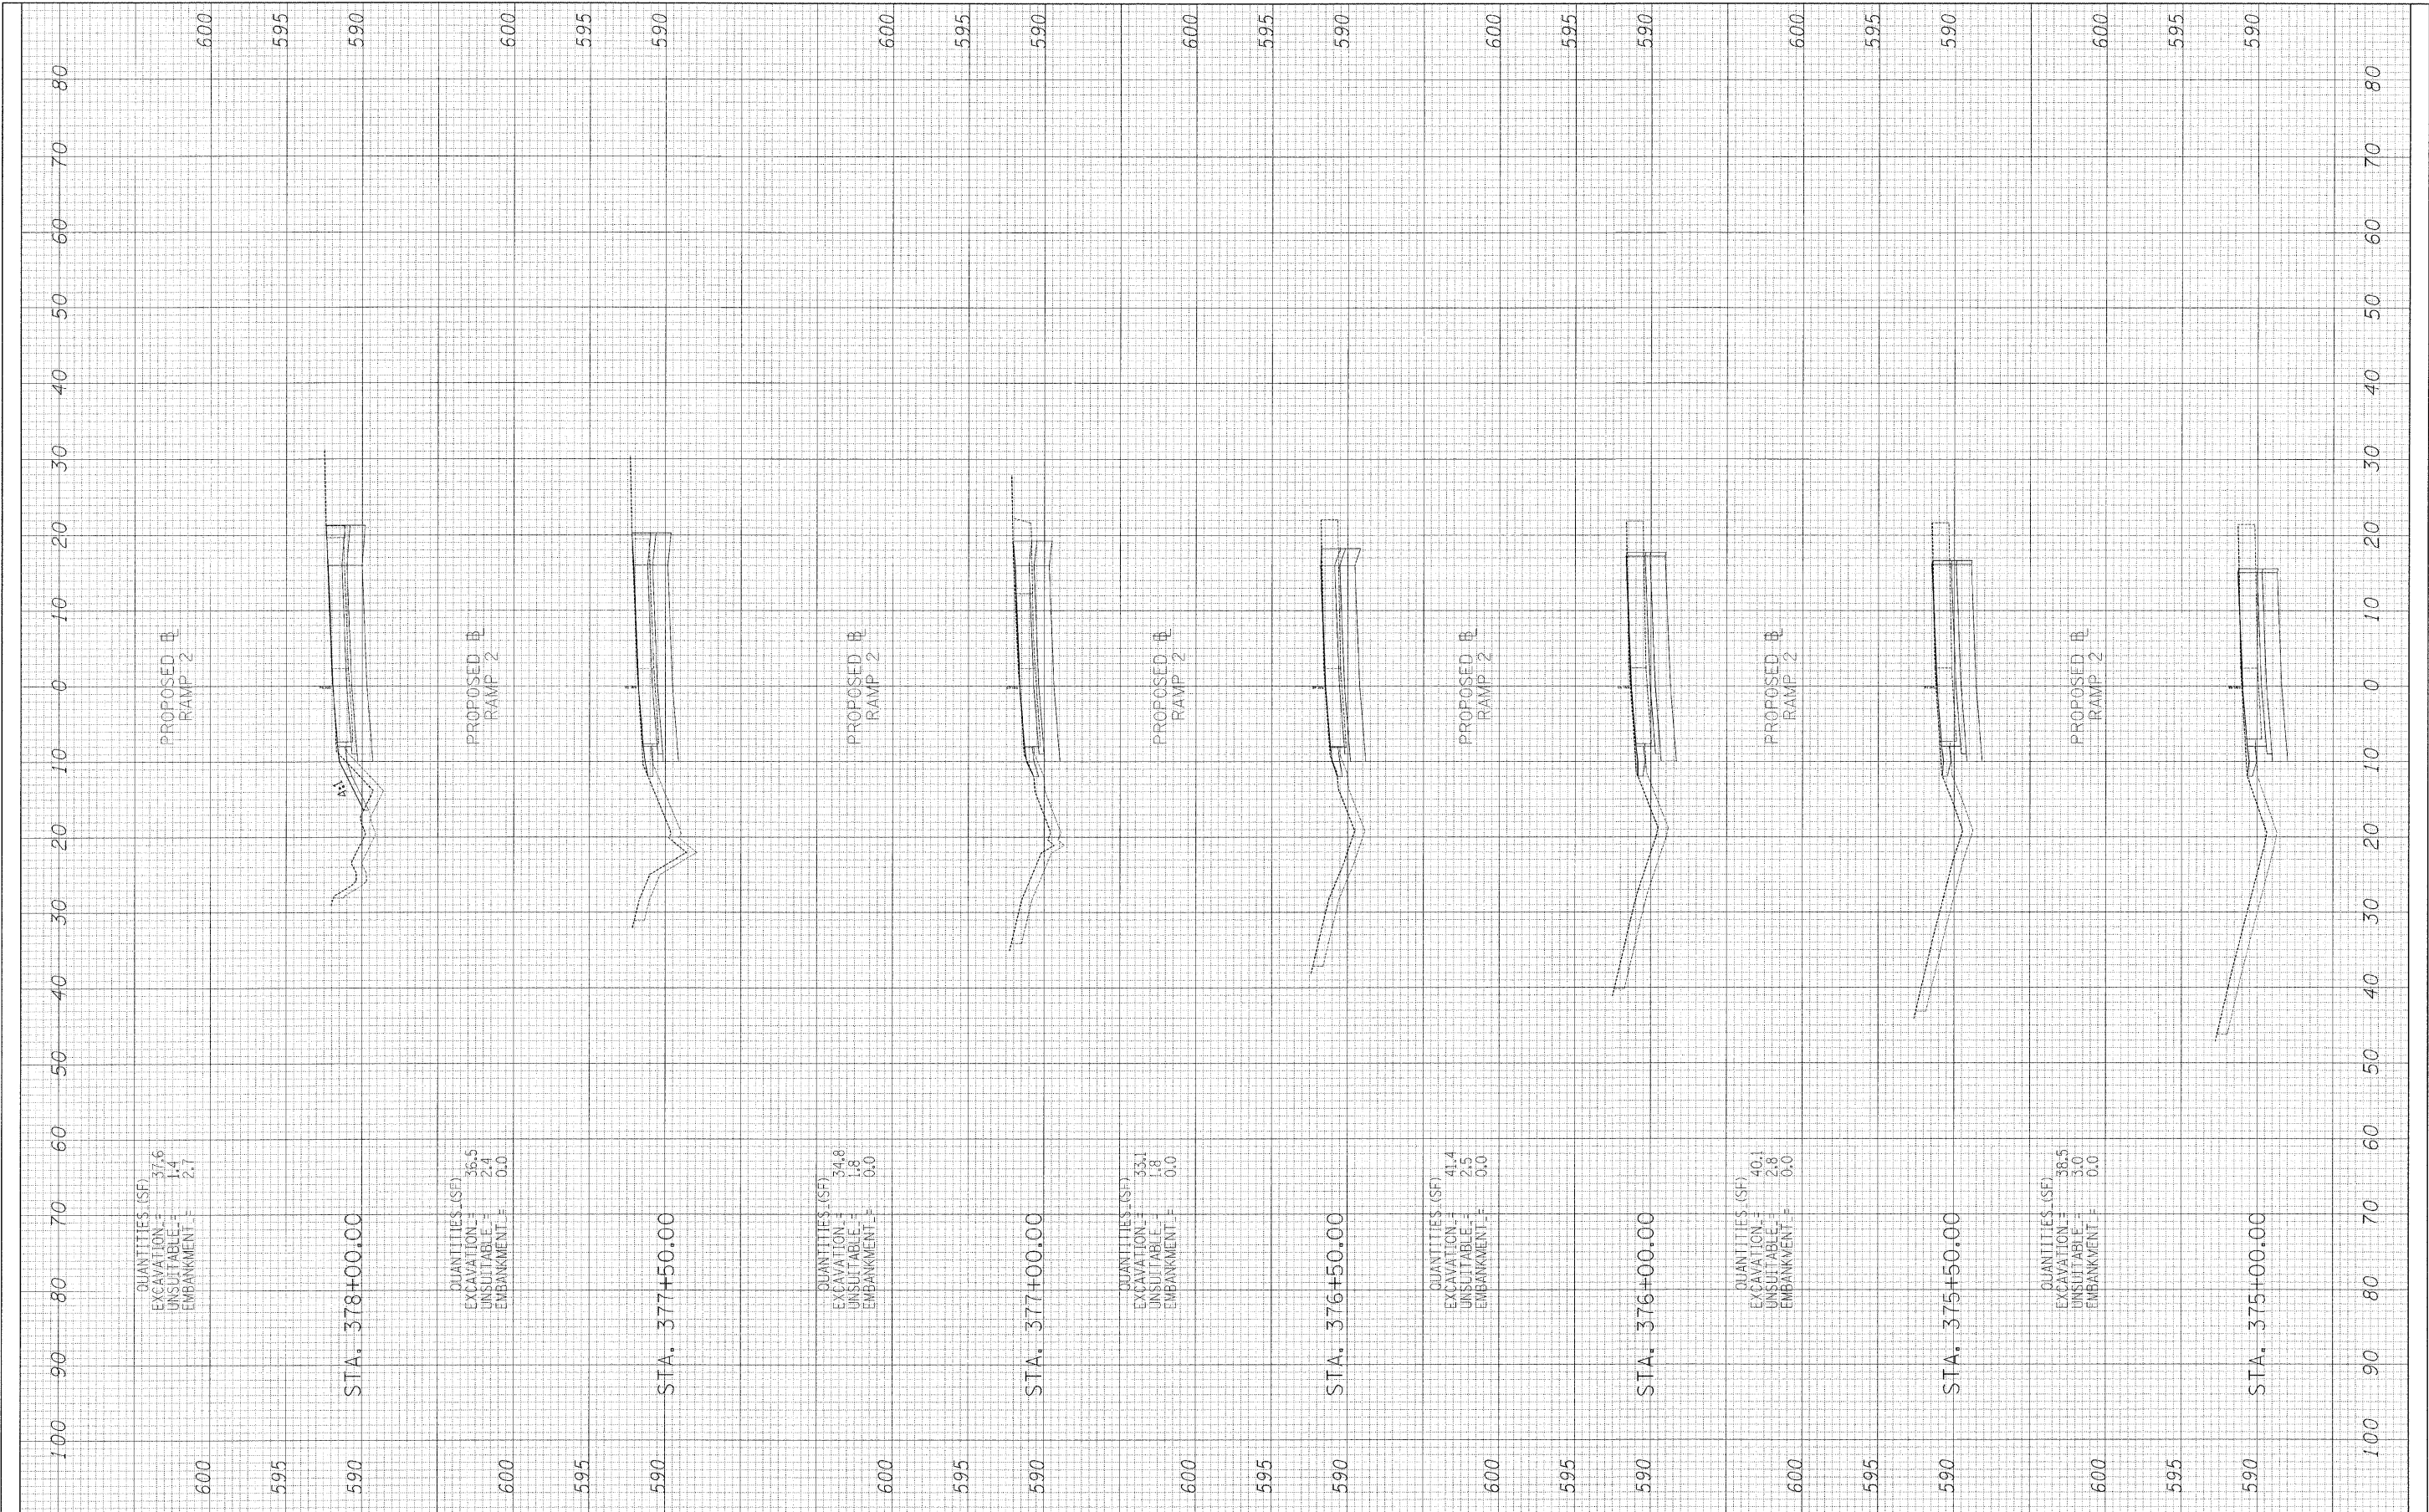

QUANTITIES (SF)
EXCAVATION = 37.6
UNSUITABLE = 1.4
EMBANKMENT = 2.7

QUANTITIES (SF)
EXCAVATION = 36.5
UNSUITABLE = 2.4
EMBANKMENT = 0.0

QUANTITIES (SF)
EXCAVATION = 34.8
UNSUITABLE = 1.8
EMBANKMENT = 0.0

QUANTITIES (SF)
EXCAVATION = 33.1
UNSUITABLE = 1.8
EMBANKMENT = 0.0

QUANTITIES (SF)
EXCAVATION = 41.4
UNSUITABLE = 2.5
EMBANKMENT = 0.0

QUANTITIES (SF)
EXCAVATION = 40.1
UNSUITABLE = 2.8
EMBANKMENT = 0.0

QUANTITIES (SF)
EXCAVATION = 38.5
UNSUITABLE = 3.0
EMBANKMENT = 0.0

FILE NAME = #FILE#
PLOT SCALE = #SCALE#
PLOT DATE = 3/24/2011

USER NAME = #USER#	DESIGNED - JPM	REVISED -
	DRAWN - JPM	REVISED -
	CHECKED - AZ	REVISED -
	DATE - 03/25/2011	REVISED -

**STATE OF ILLINOIS
DEPARTMENT OF TRANSPORTATION**

**CENTRAL AVENUE OVER I-55
CROSS SECTIONS - RAMP 2**

SCALE: 1"=10' H
SHEET NO. 3 OF 9 SHEETS
STA. 375+00.00 TO STA. 378+00.00

F.A. RTE.	SECTION	COUNTY	TOTAL SHEETS	SHEET NO.
55	9H, HB & SBR-1	COOK	741	729
CONTRACT NO. 60999				
FED. ROAD DIST. NO. ILLINOIS FED. AID PROJECT				