


FINAL SURVEY	DATE
NOTE BOOK	BY
NO.	NO.
AREAS CHECKED	AREAS CHECKED

ORIGINAL SURVEY	DATE
NOTE BOOK	BY
NO.	NO.
AREAS CHECKED	AREAS CHECKED

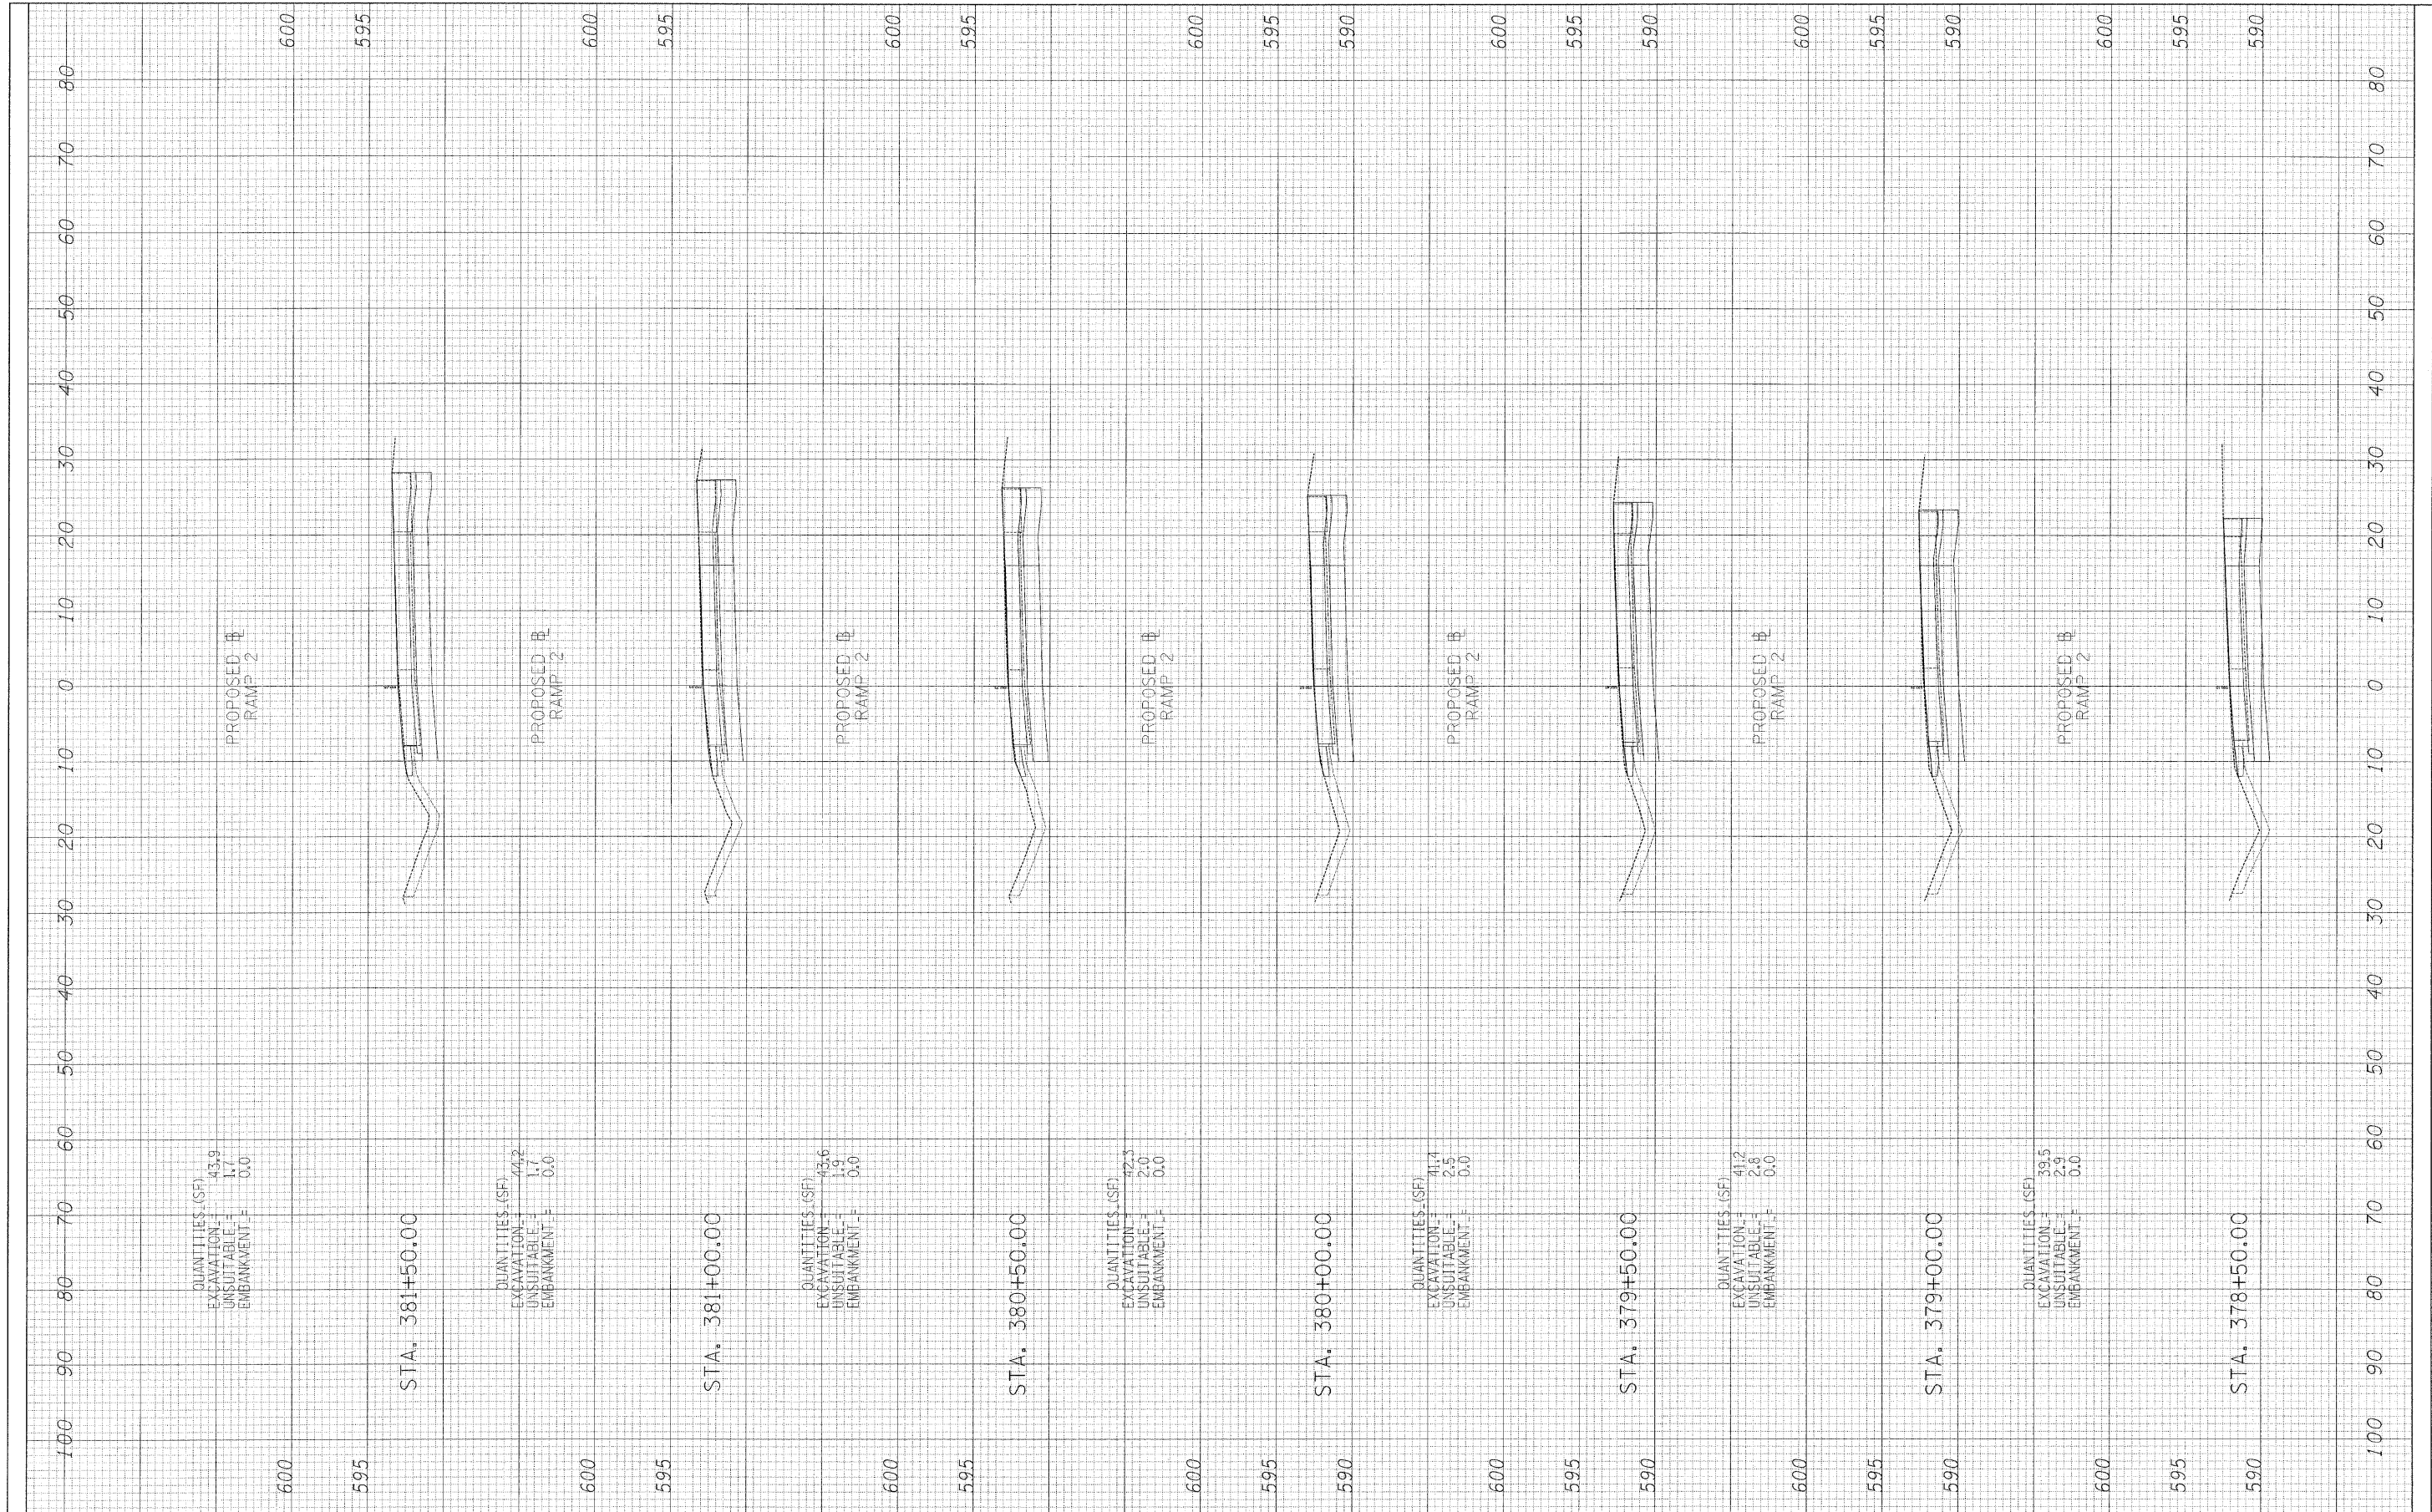

FILE NAME = #FILE#	USER NAME = #USER#	DESIGNED - JPM	REVISED -	STATE OF ILLINOIS DEPARTMENT OF TRANSPORTATION	CENTRAL AVENUE OVER I-55 CROSS SECTIONS - RAMP 2	F.A. R.T.E. = 55	SECTION = 9th, HB & SBR-1	COUNTY = COOK	TOTAL SHEETS = 741	SHEET NO. = 730		
PLOT SCALE = #SCALE#	CHECKED - AZ	DATE - 03/25/2011	REVISED -			SCALE: 1"=20' H	SHEET NO. 4 OF 9 SHEETS	STA. 378+50.00	TO STA. 381+50.00	CONTRACT NO. 60999		
PLOT DATE = 3/24/2011	DATE - 03/25/2011	REVISED -	REVISED -			FED. ROAD DIST. NO.			ILLINOIS	FED. AID PROJECT		

c:\01345\ROAD\55xssh_SB_ramp.dgn