


FINAL SURVEY	BY	DATE
SURVEY		
NOTE BOOK		
NO.		
AREAS CHECKED		

ORIGINAL SURVEY	BY	DATE
SURVEY		
NOTE BOOK		
NO.		
AREAS CHECKED		

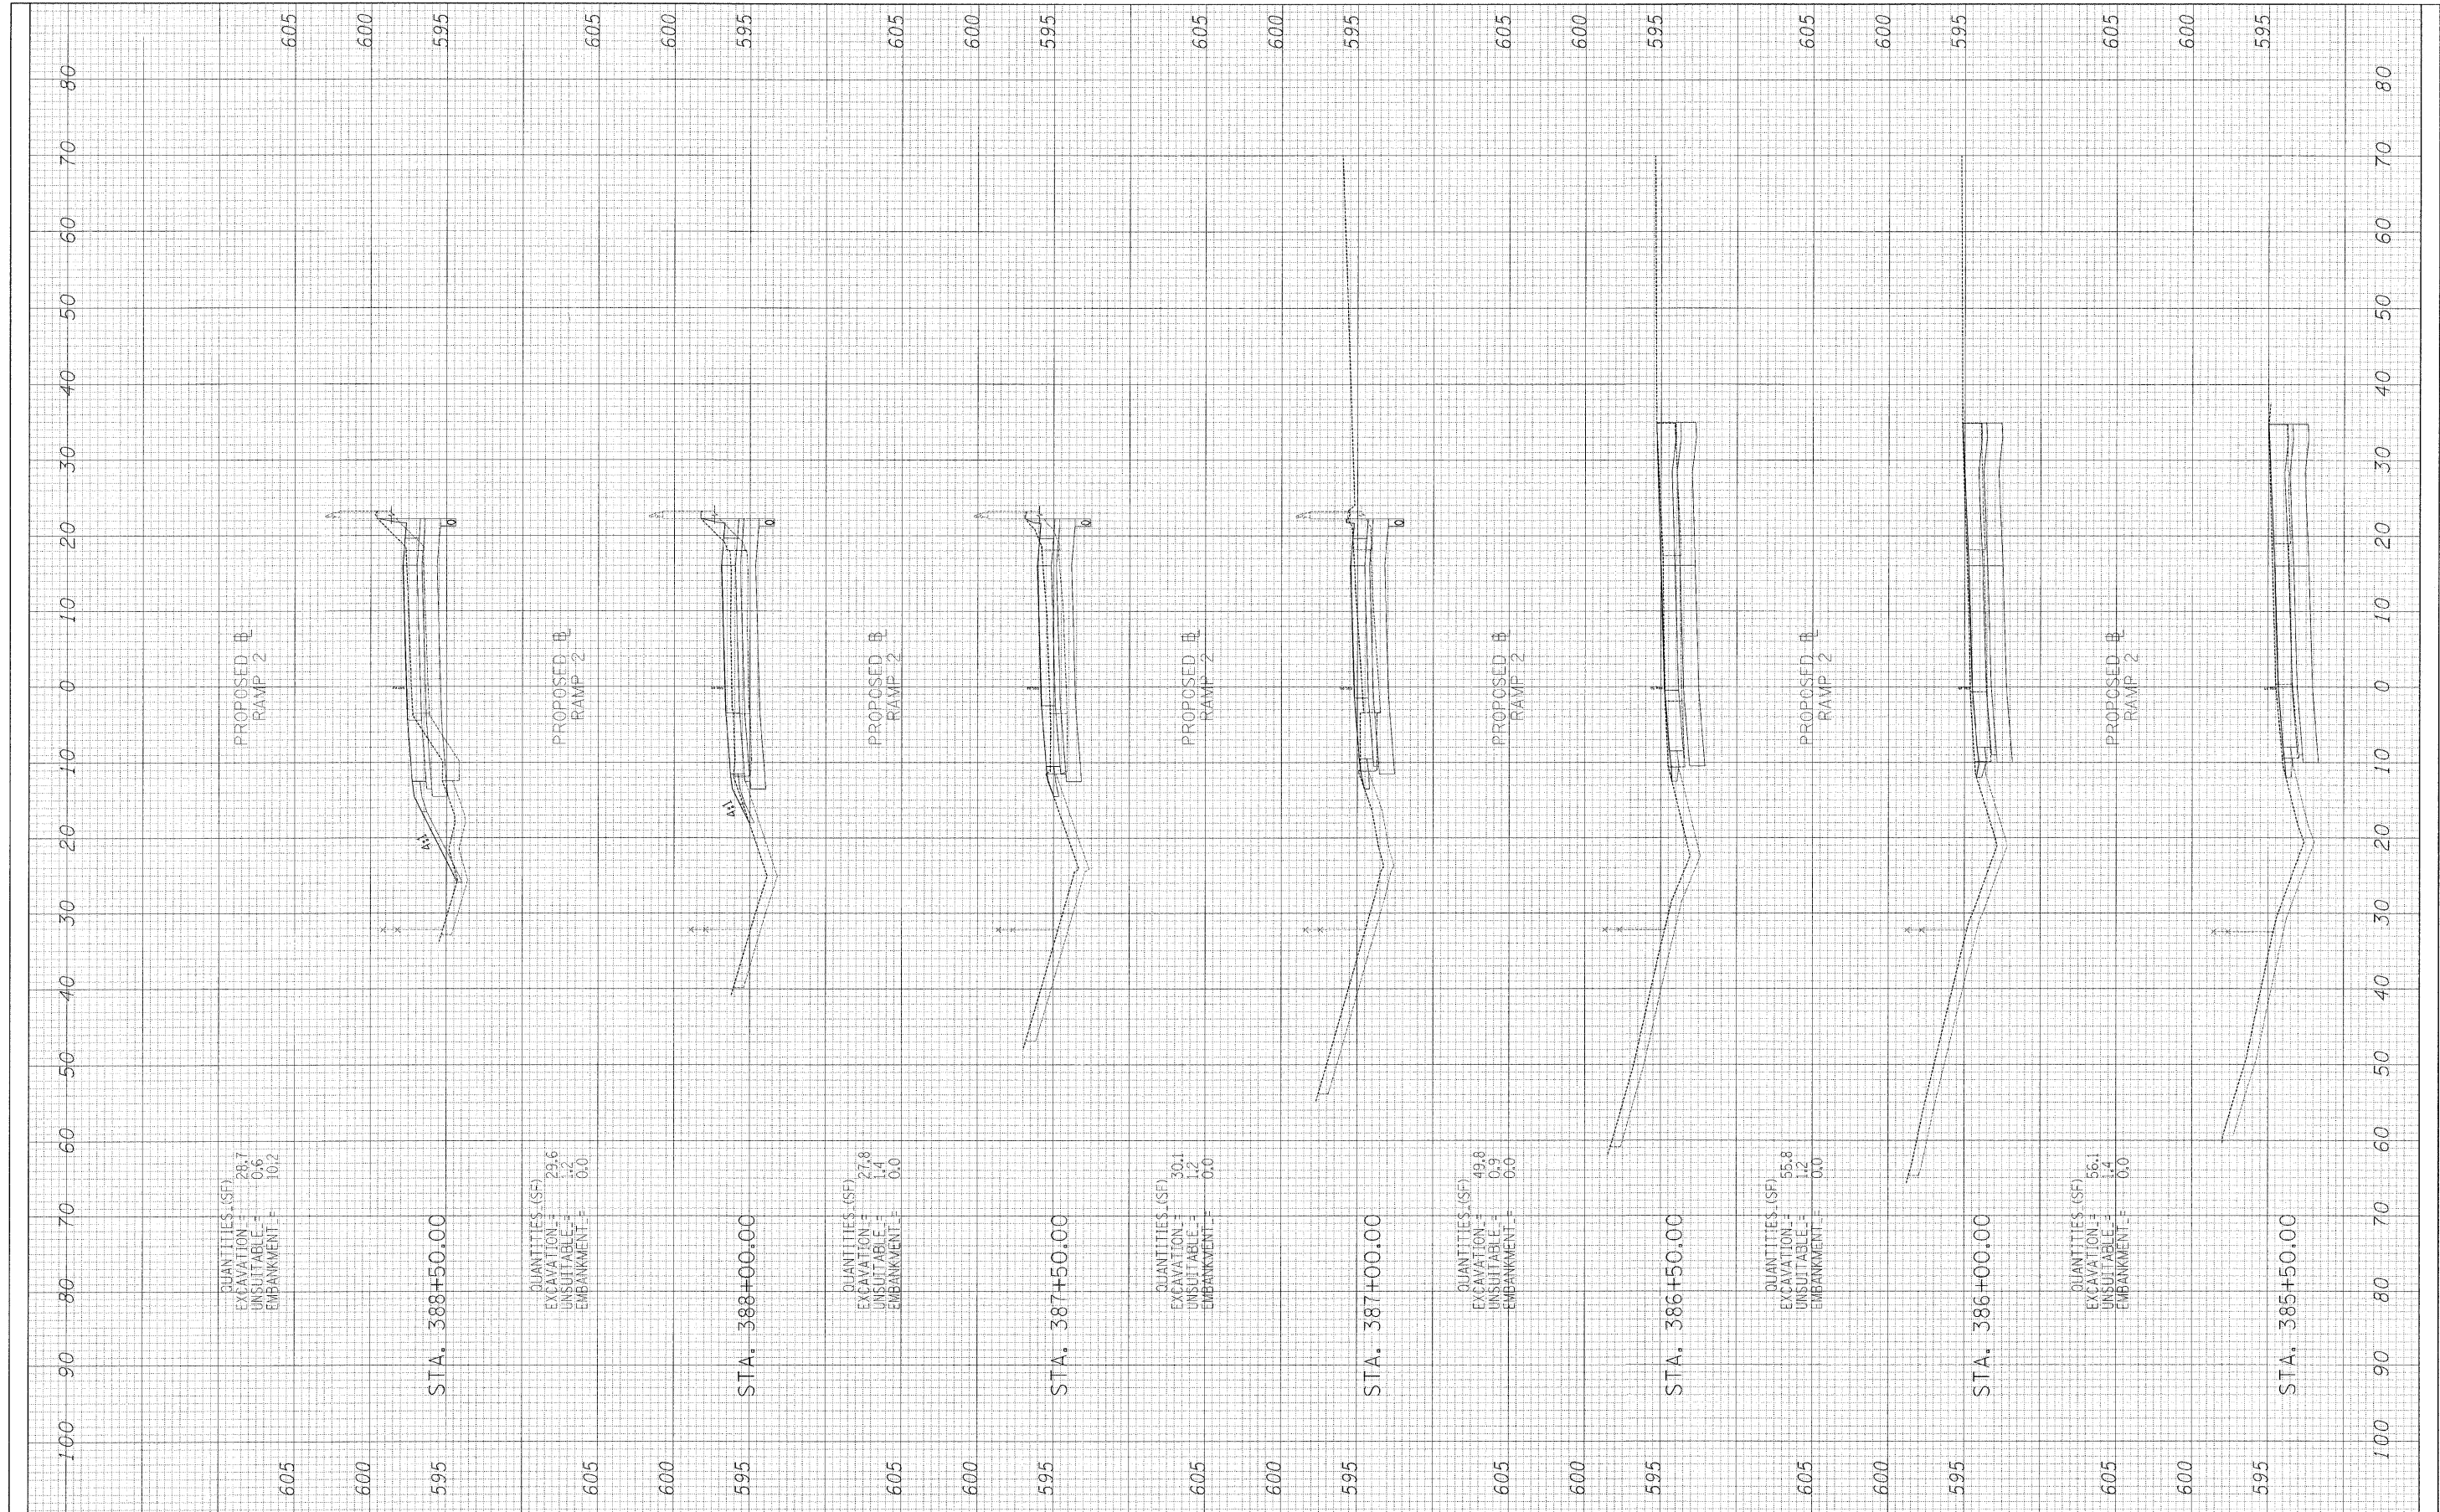

FILE NAME =	USER NAME = #USER#	DESIGNED - JPM	REVISED -
#FILE#		DRAWN - JPM	REVISED -
	PLOT SCALE = #SCALE#	CHECKED - AZ	REVISED -
	PLOT DATE = 3/24/2011	DATE - 03/25/2011	REVISED -

**STATE OF ILLINOIS
DEPARTMENT OF TRANSPORTATION**

**CENTRAL AVENUE OVER I-55
CROSS SECTIONS - RAMP 2**

SCALE: $\frac{1"}{10'} = \frac{1"}{30'} = \frac{1"}{90'} = \frac{1"}{270'}$ SHEET NO. 6 OF 9 SHEETS STA. 385+50.00 TO STA. 388+50.00

F.A. RTE.	SECTION	COUNTY	TOTAL SHEETS	SHEET NO.
55	94H, HB & SBIR-1	COOK	741	732
FED. ROAD DIST. NO. ILLINOIS FED. AID PROJECT			CONTRACT NO. 60999	