


FINAL SURVEY	DATE
SURVEYED	BY
NOTE BOOK	
NO.	
AREAS CHECKED	

ORIGINAL SURVEY	DATE
PLOTTED	BY
NOTE BOOK	
NO.	
AREAS CHECKED	

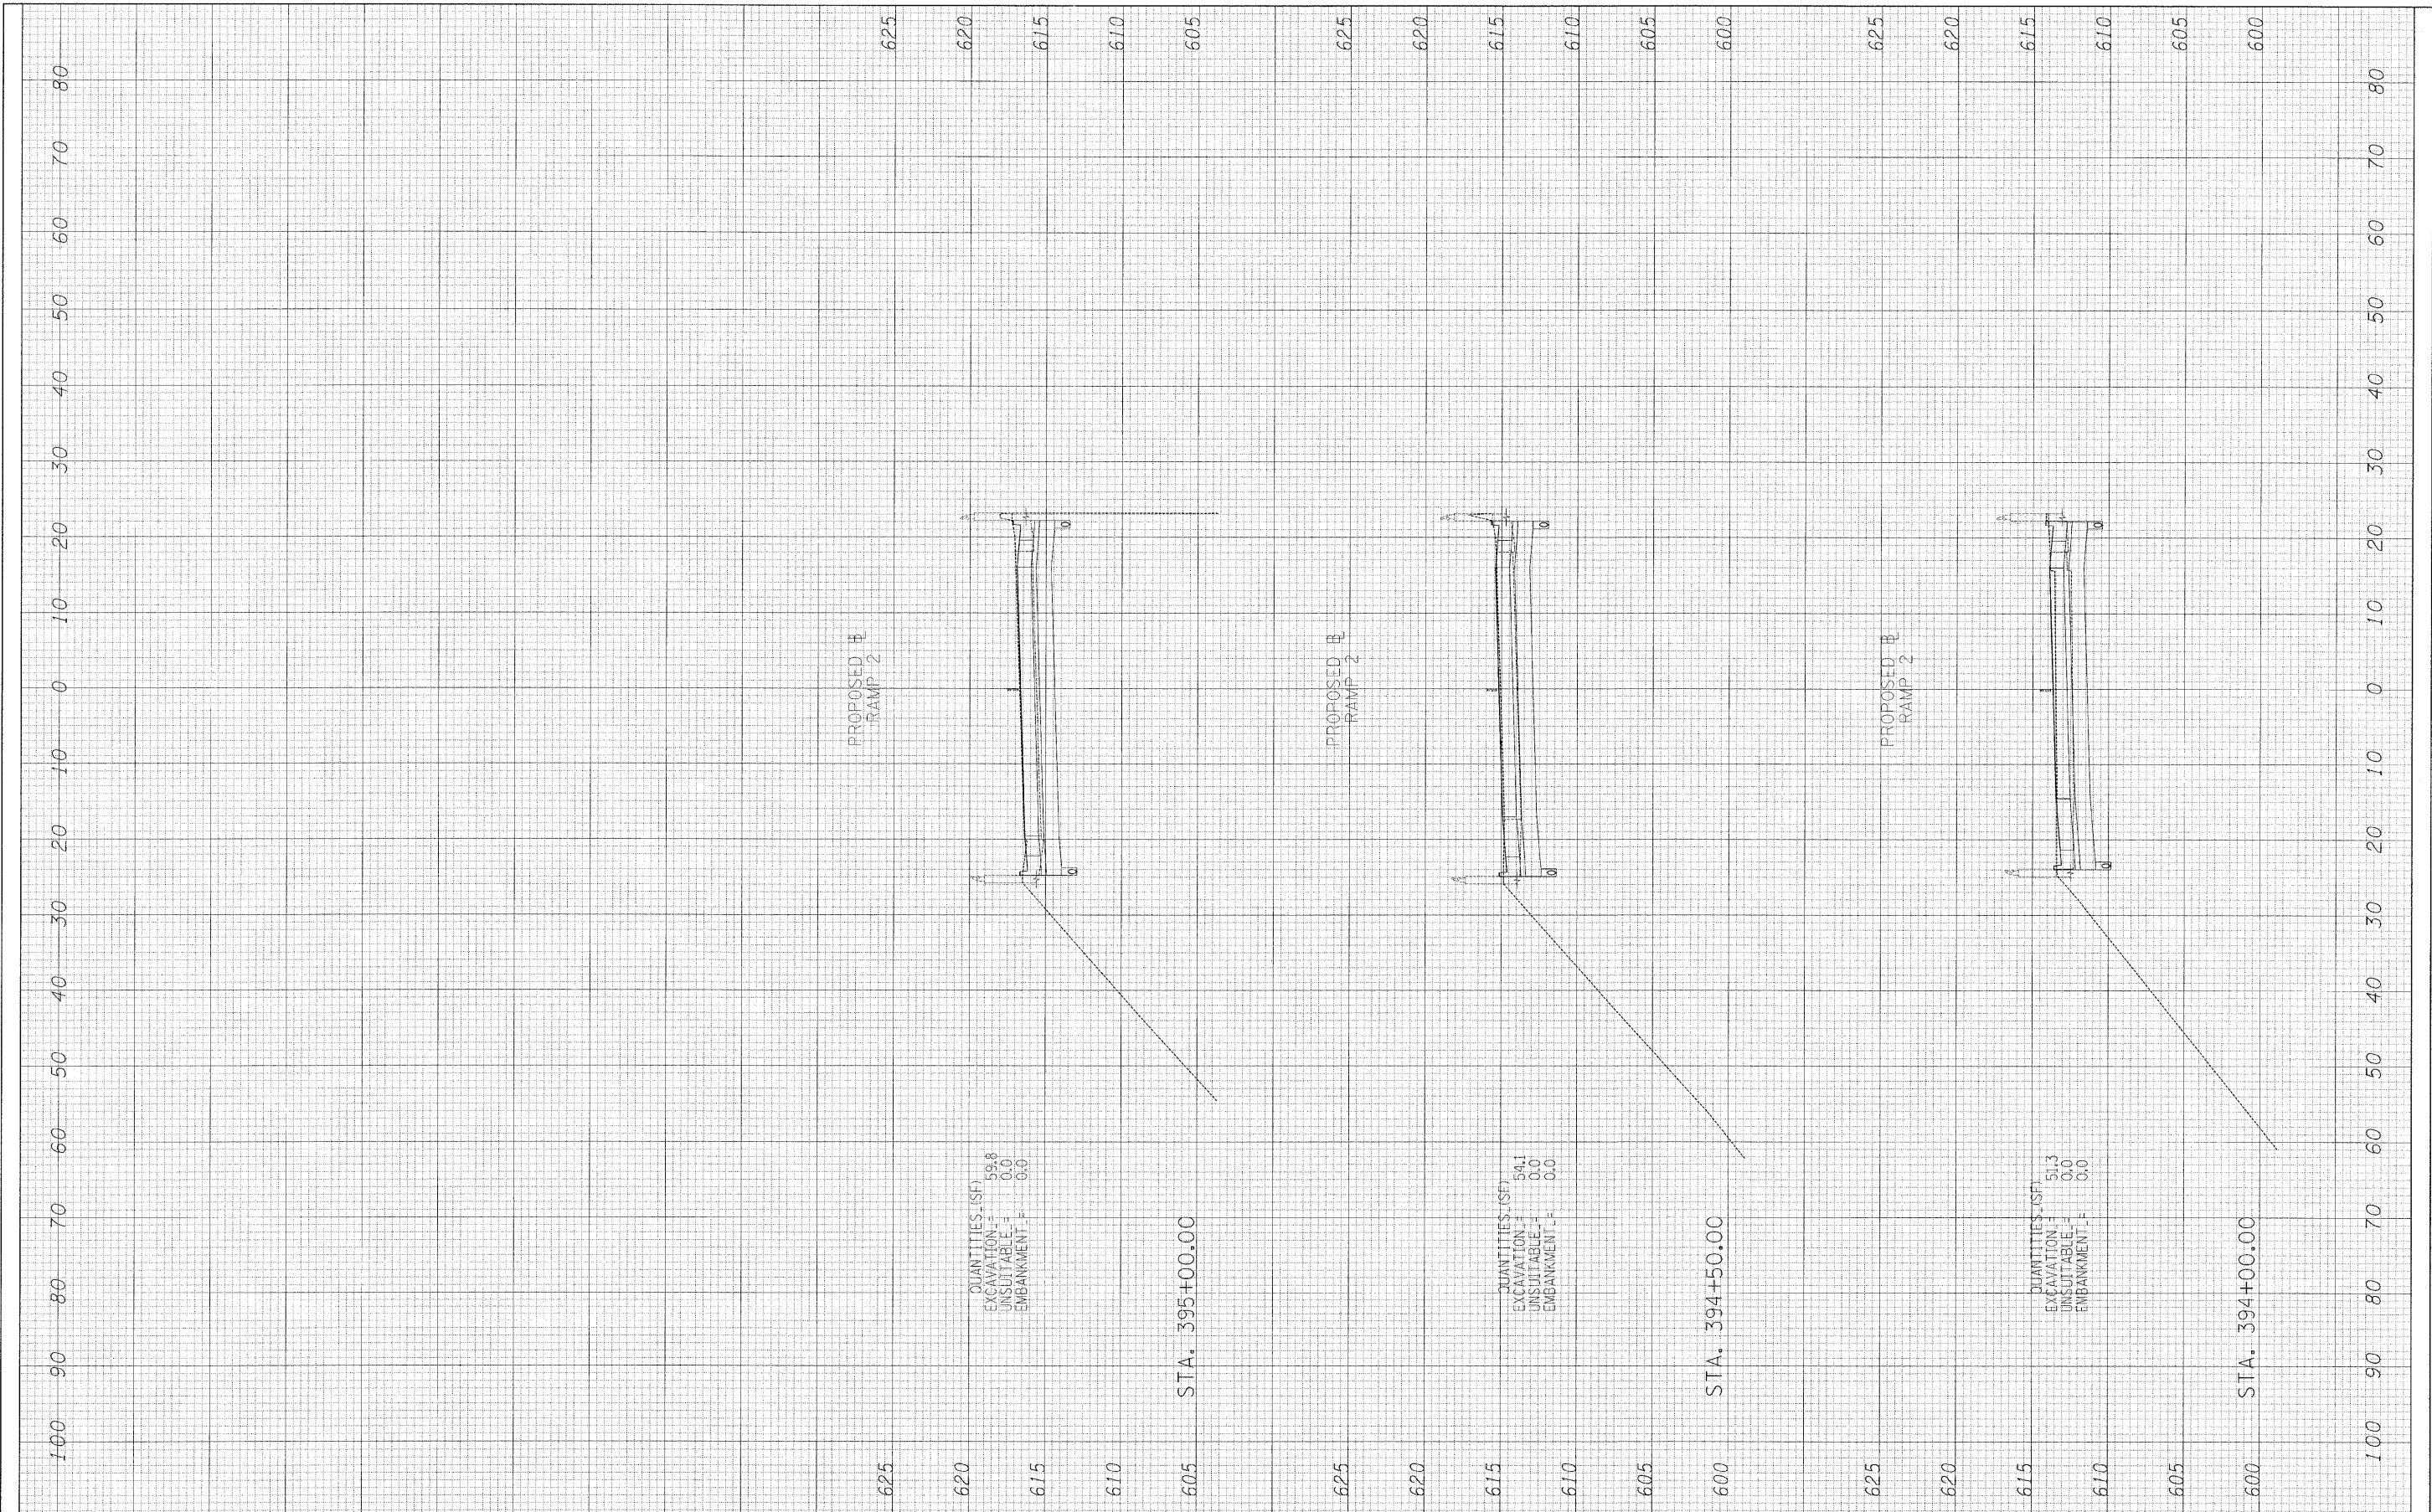

FILE NAME =  
#FILEL#

USER NAME = #USER#  
PLOT SCALE = #SCALE#  
PLOT DATE = 3/24/2011

DESIGNED - JPM  
DRAWN - JPM  
CHECKED - AZ  
DATE - 03/25/2011

REVISED -  
REVISED -  
REVISED -  
REVISED -

**STATE OF ILLINOIS  
DEPARTMENT OF TRANSPORTATION**

**CENTRAL AVENUE OVER I-55  
CROSS SECTIONS - RAMP 2**

SCALE: 1"=10' H  
1"=30' V SHEET NO. 9 OF 9 SHEETS STA. 394+00.00 TO STA. 396+00.00

F.A. RTE.	SECTION	COUNTY	TOTAL SHEETS	SHEET NO.
55	9H, HB & SBR-1	COOK	741	735
FED. ROAD DIST. NO. [ILLINOIS] FED. AID PROJECT			CONTRACT NO. 60999	