


FINAL SURVEY	DATE
NO.	
BY	
DESIGNED	
DRAWN	
CHECKED	
DATE	

ORIGINAL SURVEY	DATE
NO.	
BY	
DESIGNED	
DRAWN	
CHECKED	
DATE	

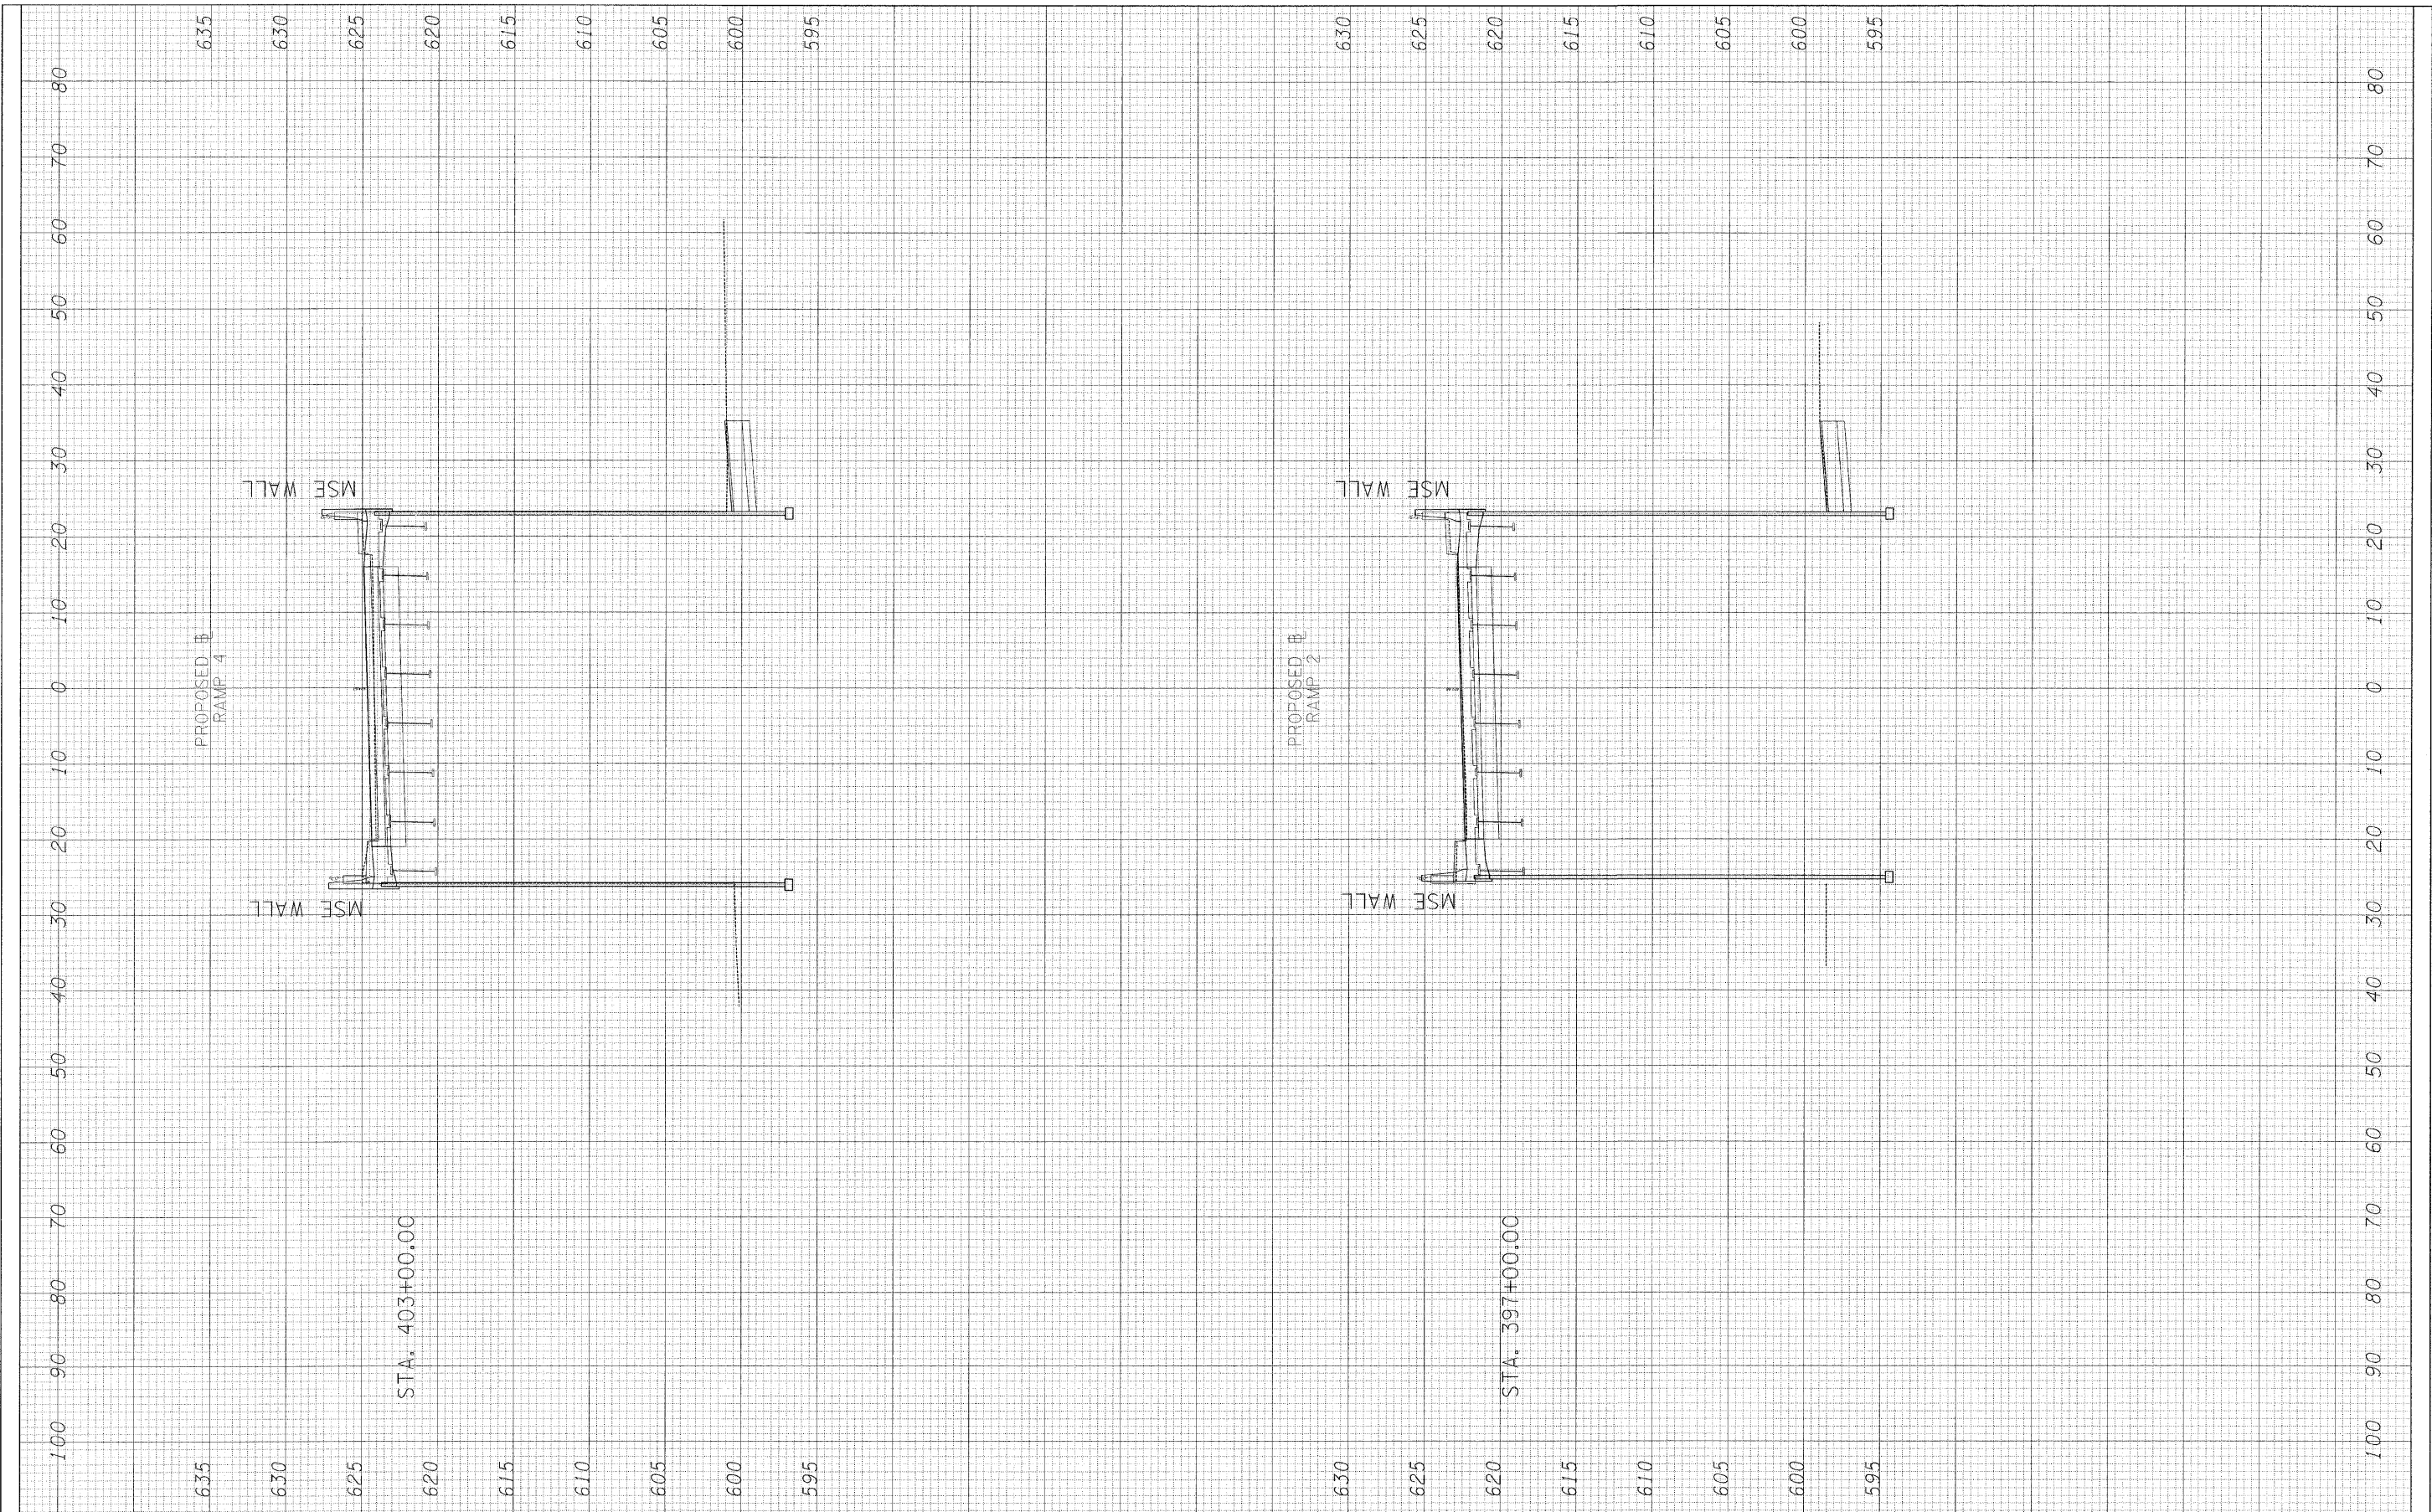

FILE NAME =
#FILE#

USER NAME = #USER#
PLOT SCALE = #SCALE#
PLOT DATE = 3/24/2011

DESIGNED - JPM
DRAWN - JPM
CHECKED - AZ
DATE - 03/25/2011

REVISED -
REVISED -
REVISED -
REVISED -

**STATE OF ILLINOIS
DEPARTMENT OF TRANSPORTATION**
396+50.00

**CENTRAL AVENUE OVER I-55
CROSS SECTIONS - RAMP 4**

SCALE: SHEET NO. 0 OF 6 SHEETS STA. TO STA.

F.A. RTE.	SECTION	COUNTY	TOTAL SHEETS	SHEET NO.
55	9H, HB & SBIR-1	COOK	741	735B
FED. ROAD DIST. NO. ILLINOIS FED. AID PROJECT			CONTRACT NO. 60999	