


FINAL SURVEY	BY	DATE
SURVEY PLOTTED		
NOTE BOOK		
AREAS CHECKED		
NO.		

ORIGINAL SURVEY	BY	DATE
SURVEY PLOTTED		
NOTE BOOK		
AREAS CHECKED		
NO.		

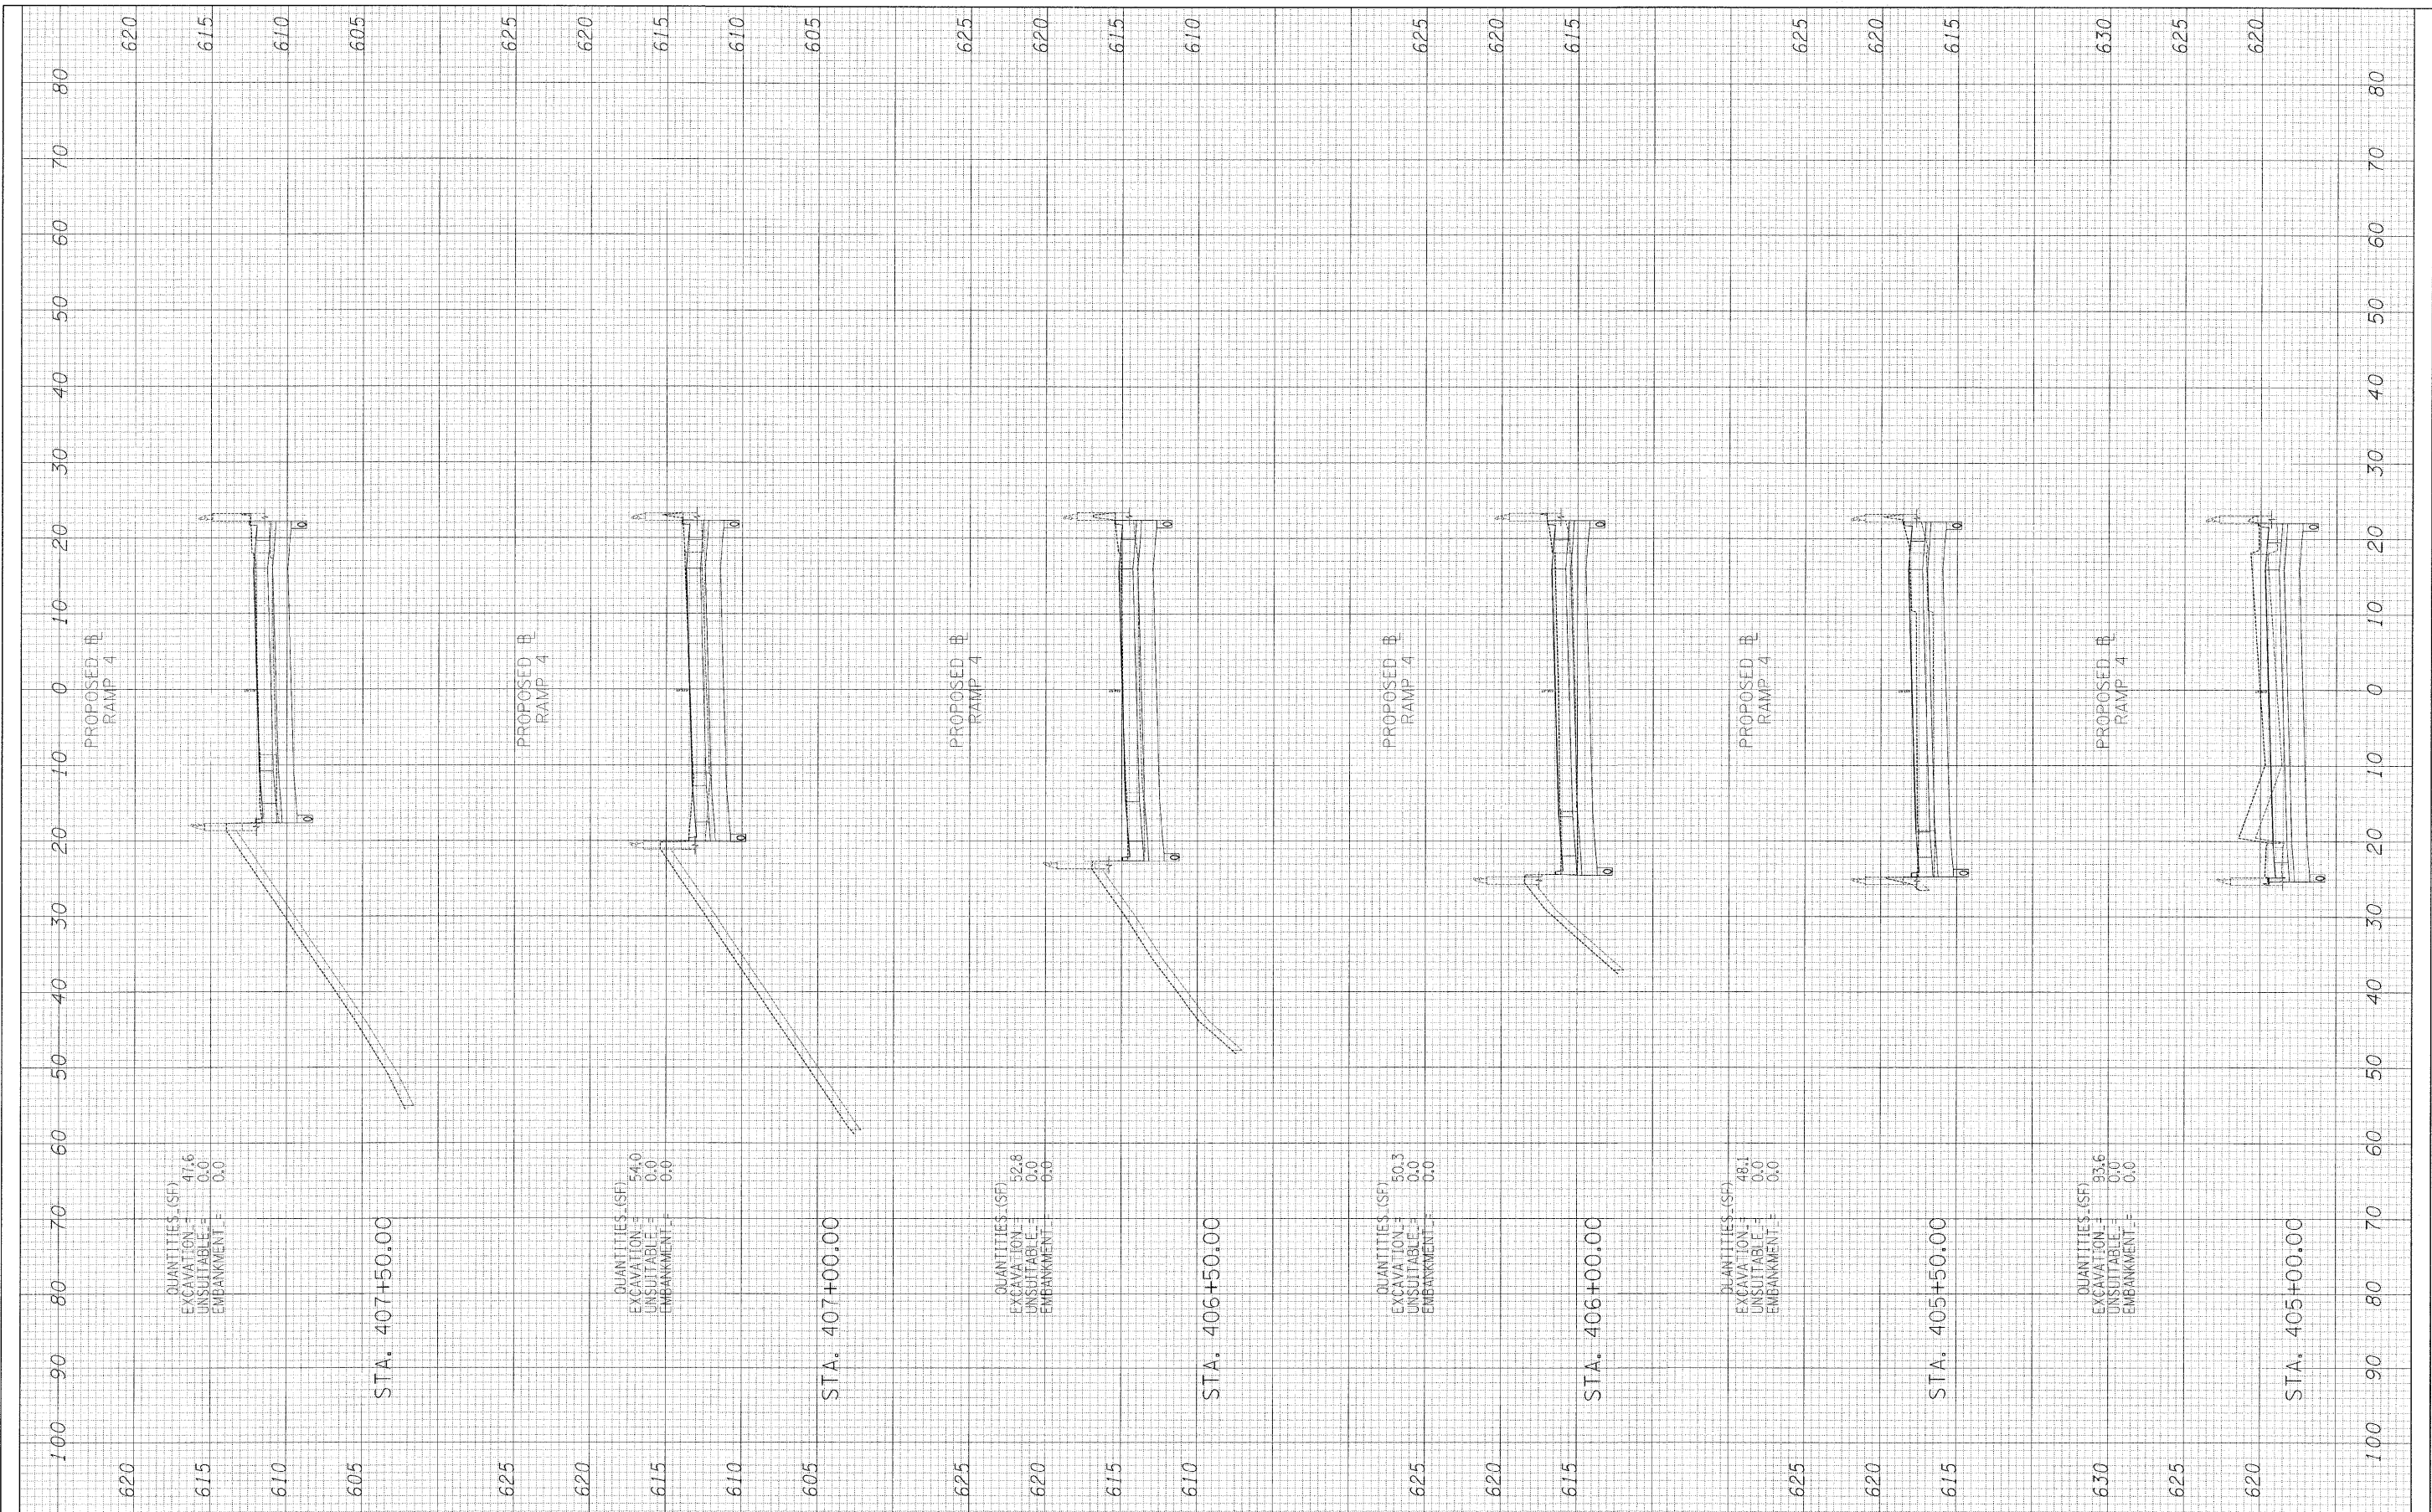

FILE NAME =	USER NAME = #USER#	DESIGNED - JPM	REVISED -
#FILE#		DRAWN - JPM	REVISED -
	PLOT SCALE = #SCALE#	CHECKED - AZ	REVISED -
	PLOT DATE = 3/24/2011	DATE - 03/25/2011	REVISED -

**STATE OF ILLINOIS  
DEPARTMENT OF TRANSPORTATION**

**CENTRAL AVENUE OVER I-55  
CROSS SECTIONS - RAMP 4**

SCALE: 1" = 20' H  
SHEET NO. 2 OF 6 SHEETS STA. 405+00.00 TO STA. 407+50.00

F.A. RTE.	SECTION	COUNTY	TOTAL SHEETS	SHEET NO.
55	9th, HB & SBR-1	COOK	741	737
CONTRACT NO. 60999				
FED. ROAD DIST. NO. [ILLINOIS] FED. AID PROJECT				