


ORIGINAL SURVEY	DESIGNED	BY	DATE
NOTE BOOK	PLOTTED		
NO.	TEMPLATE		
	AREAS CHECKED		

ORIGINAL SURVEY	DESIGNED	BY	DATE
NOTE BOOK	PLOTTED		
NO.	TEMPLATE		
	AREAS CHECKED		

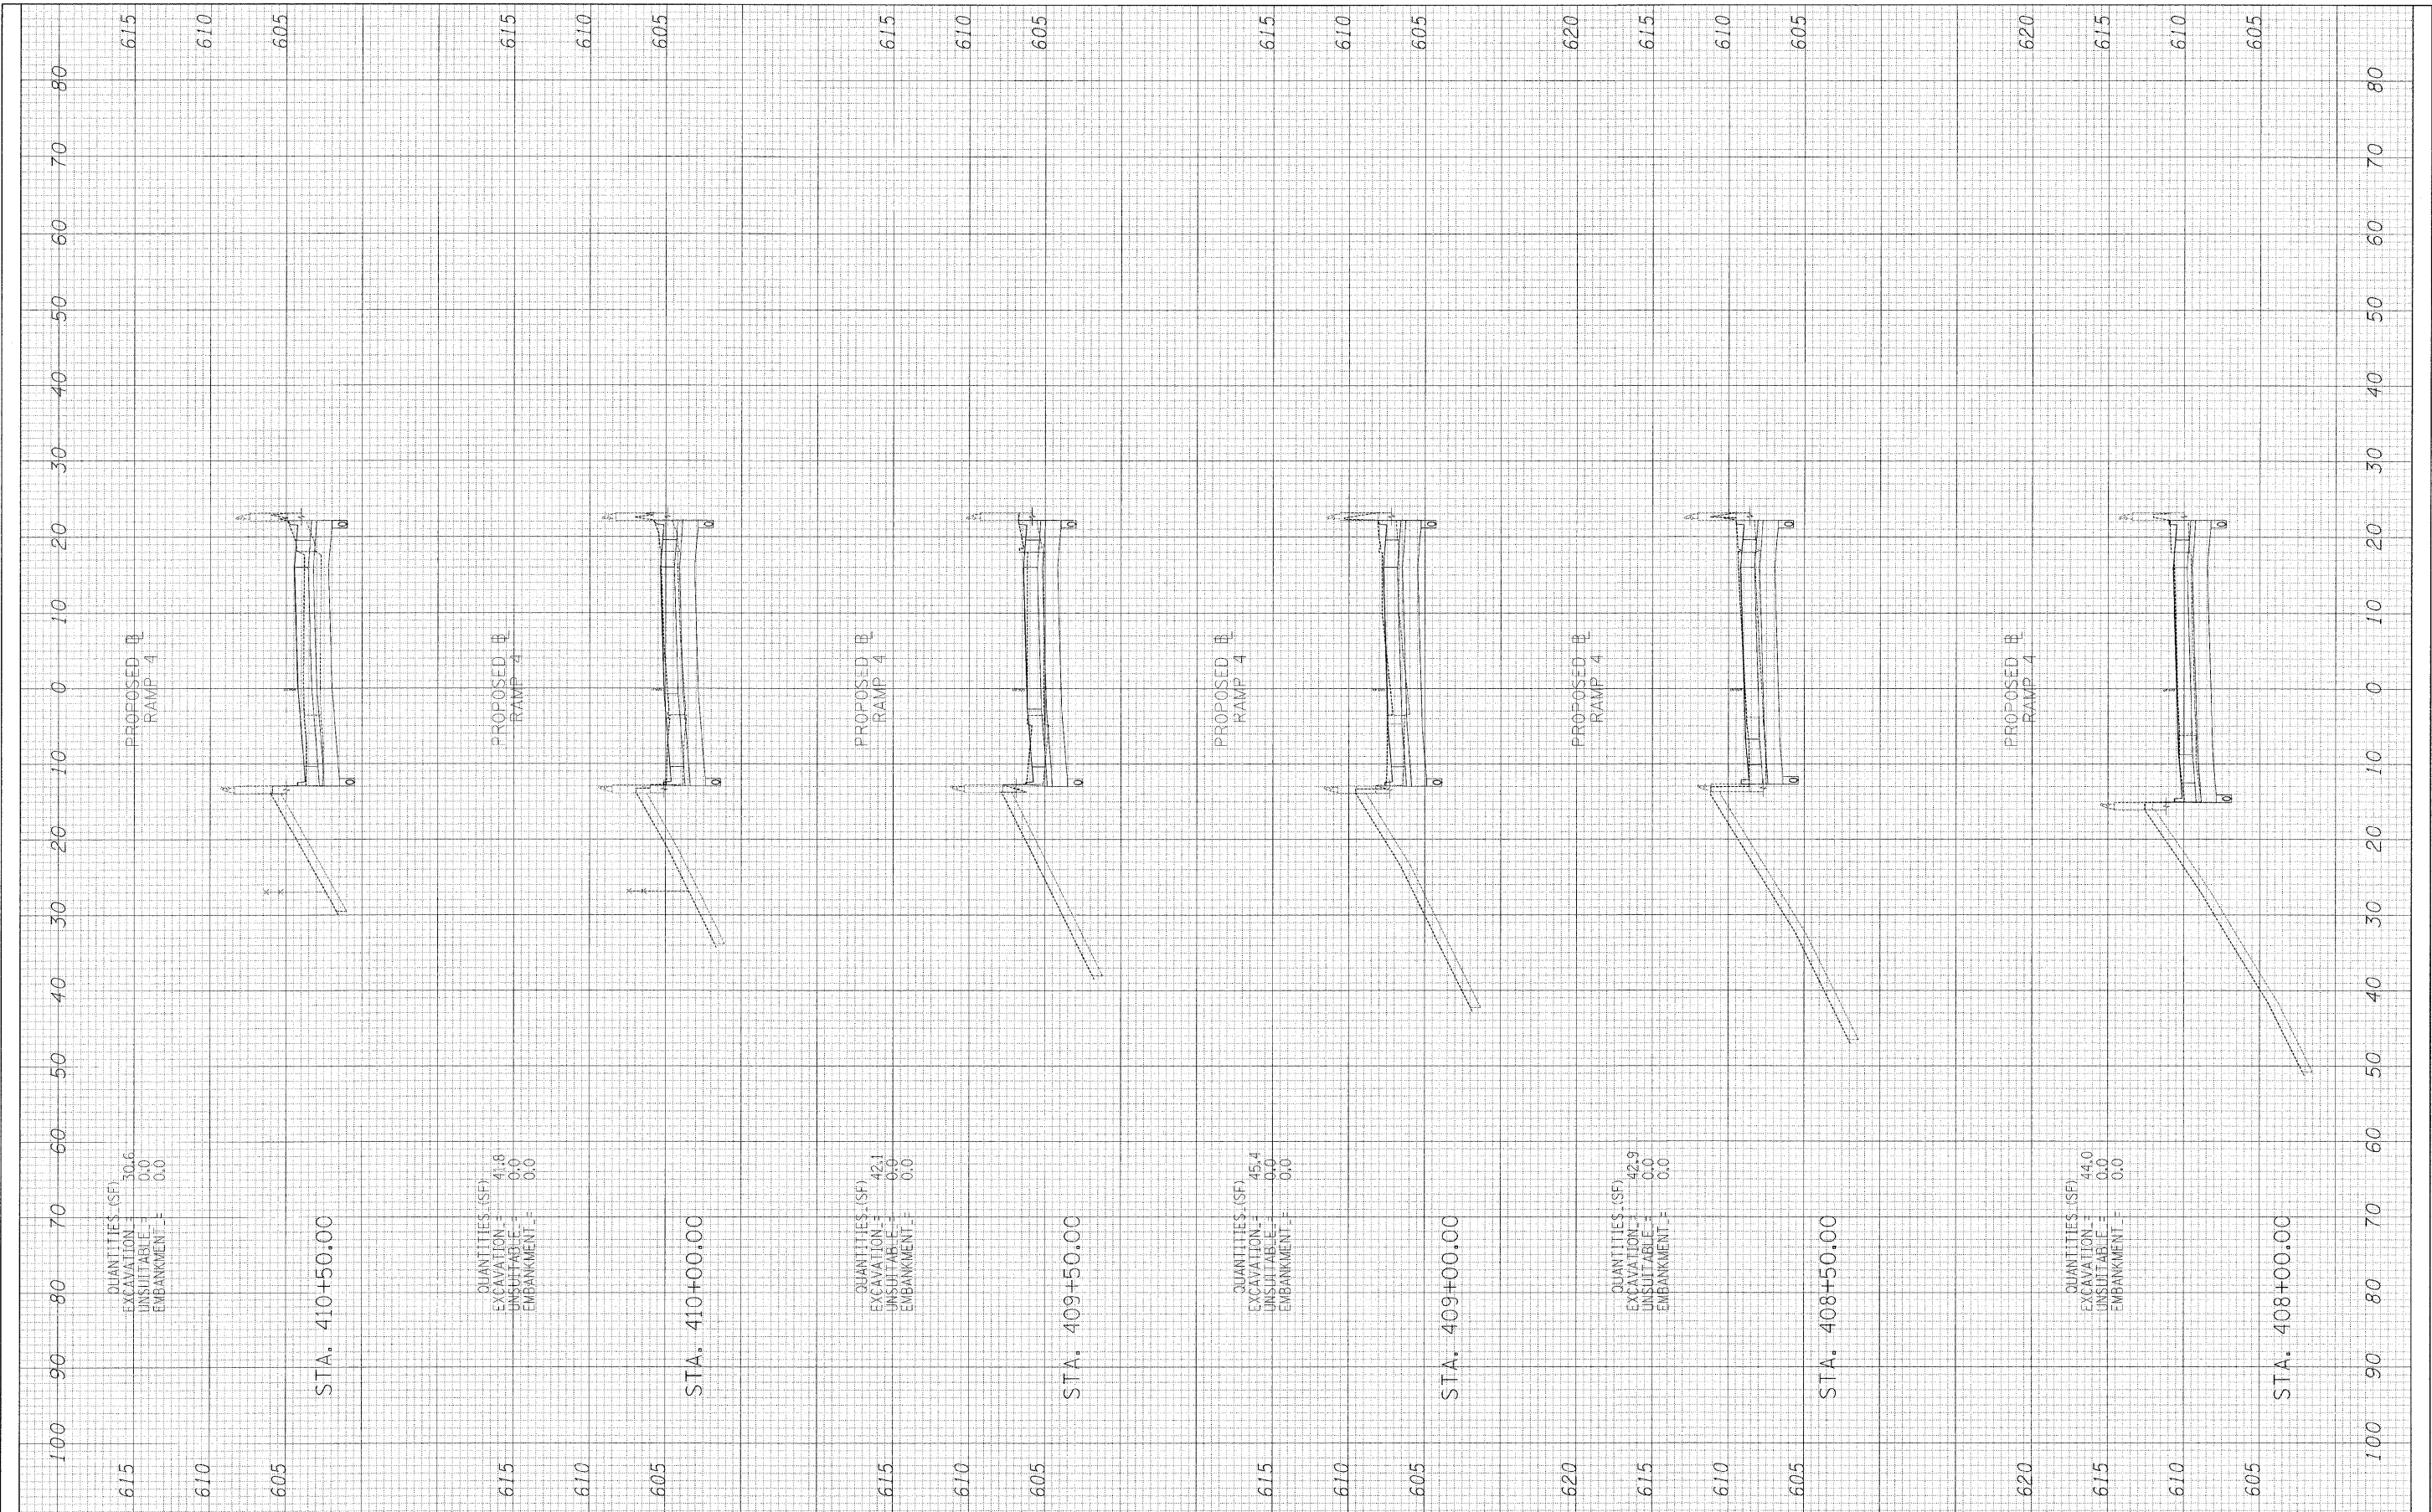

FILE NAME = #FILE#

USER NAME = #USER#
 PLOT SCALE = #SCALE#
 PLOT DATE = 3/24/2011

DESIGNED - JPM
 DRAWN - JPM
 CHECKED - AZ
 DATE - 03/25/2011

REVISED -
 REVISED -
 REVISED -
 REVISED -

**STATE OF ILLINOIS
 DEPARTMENT OF TRANSPORTATION**

**CENTRAL AVENUE OVER I-55
 CROSS SECTIONS - RAMP 4**

SCALE: 1"=10' H
 1"=80' V
 SHEET NO. 3 OF 6 SHEETS
 STA. 408+00.00 TO STA. 410+50.00

F.A. RTE.	SECTION	COUNTY	TOTAL SHEETS	SHEET NO.
55	9H, HB & SBIR-1	COOK	741	738
CONTRACT NO. 60999				
FED. ROAD DIST. NO.		ILLINOIS FED. AID PROJECT		