


FINAL SURVEY	NO.	BY	DATE
REVISED SURVEY			
PLOTTED TEMPLATE			
NOTE BOOK			
AREAS CHECKED			

ORIGINAL SURVEY	NO.	BY	DATE
REVISED SURVEY			
PLOTTED TEMPLATE			
NOTE BOOK			
AREAS CHECKED			

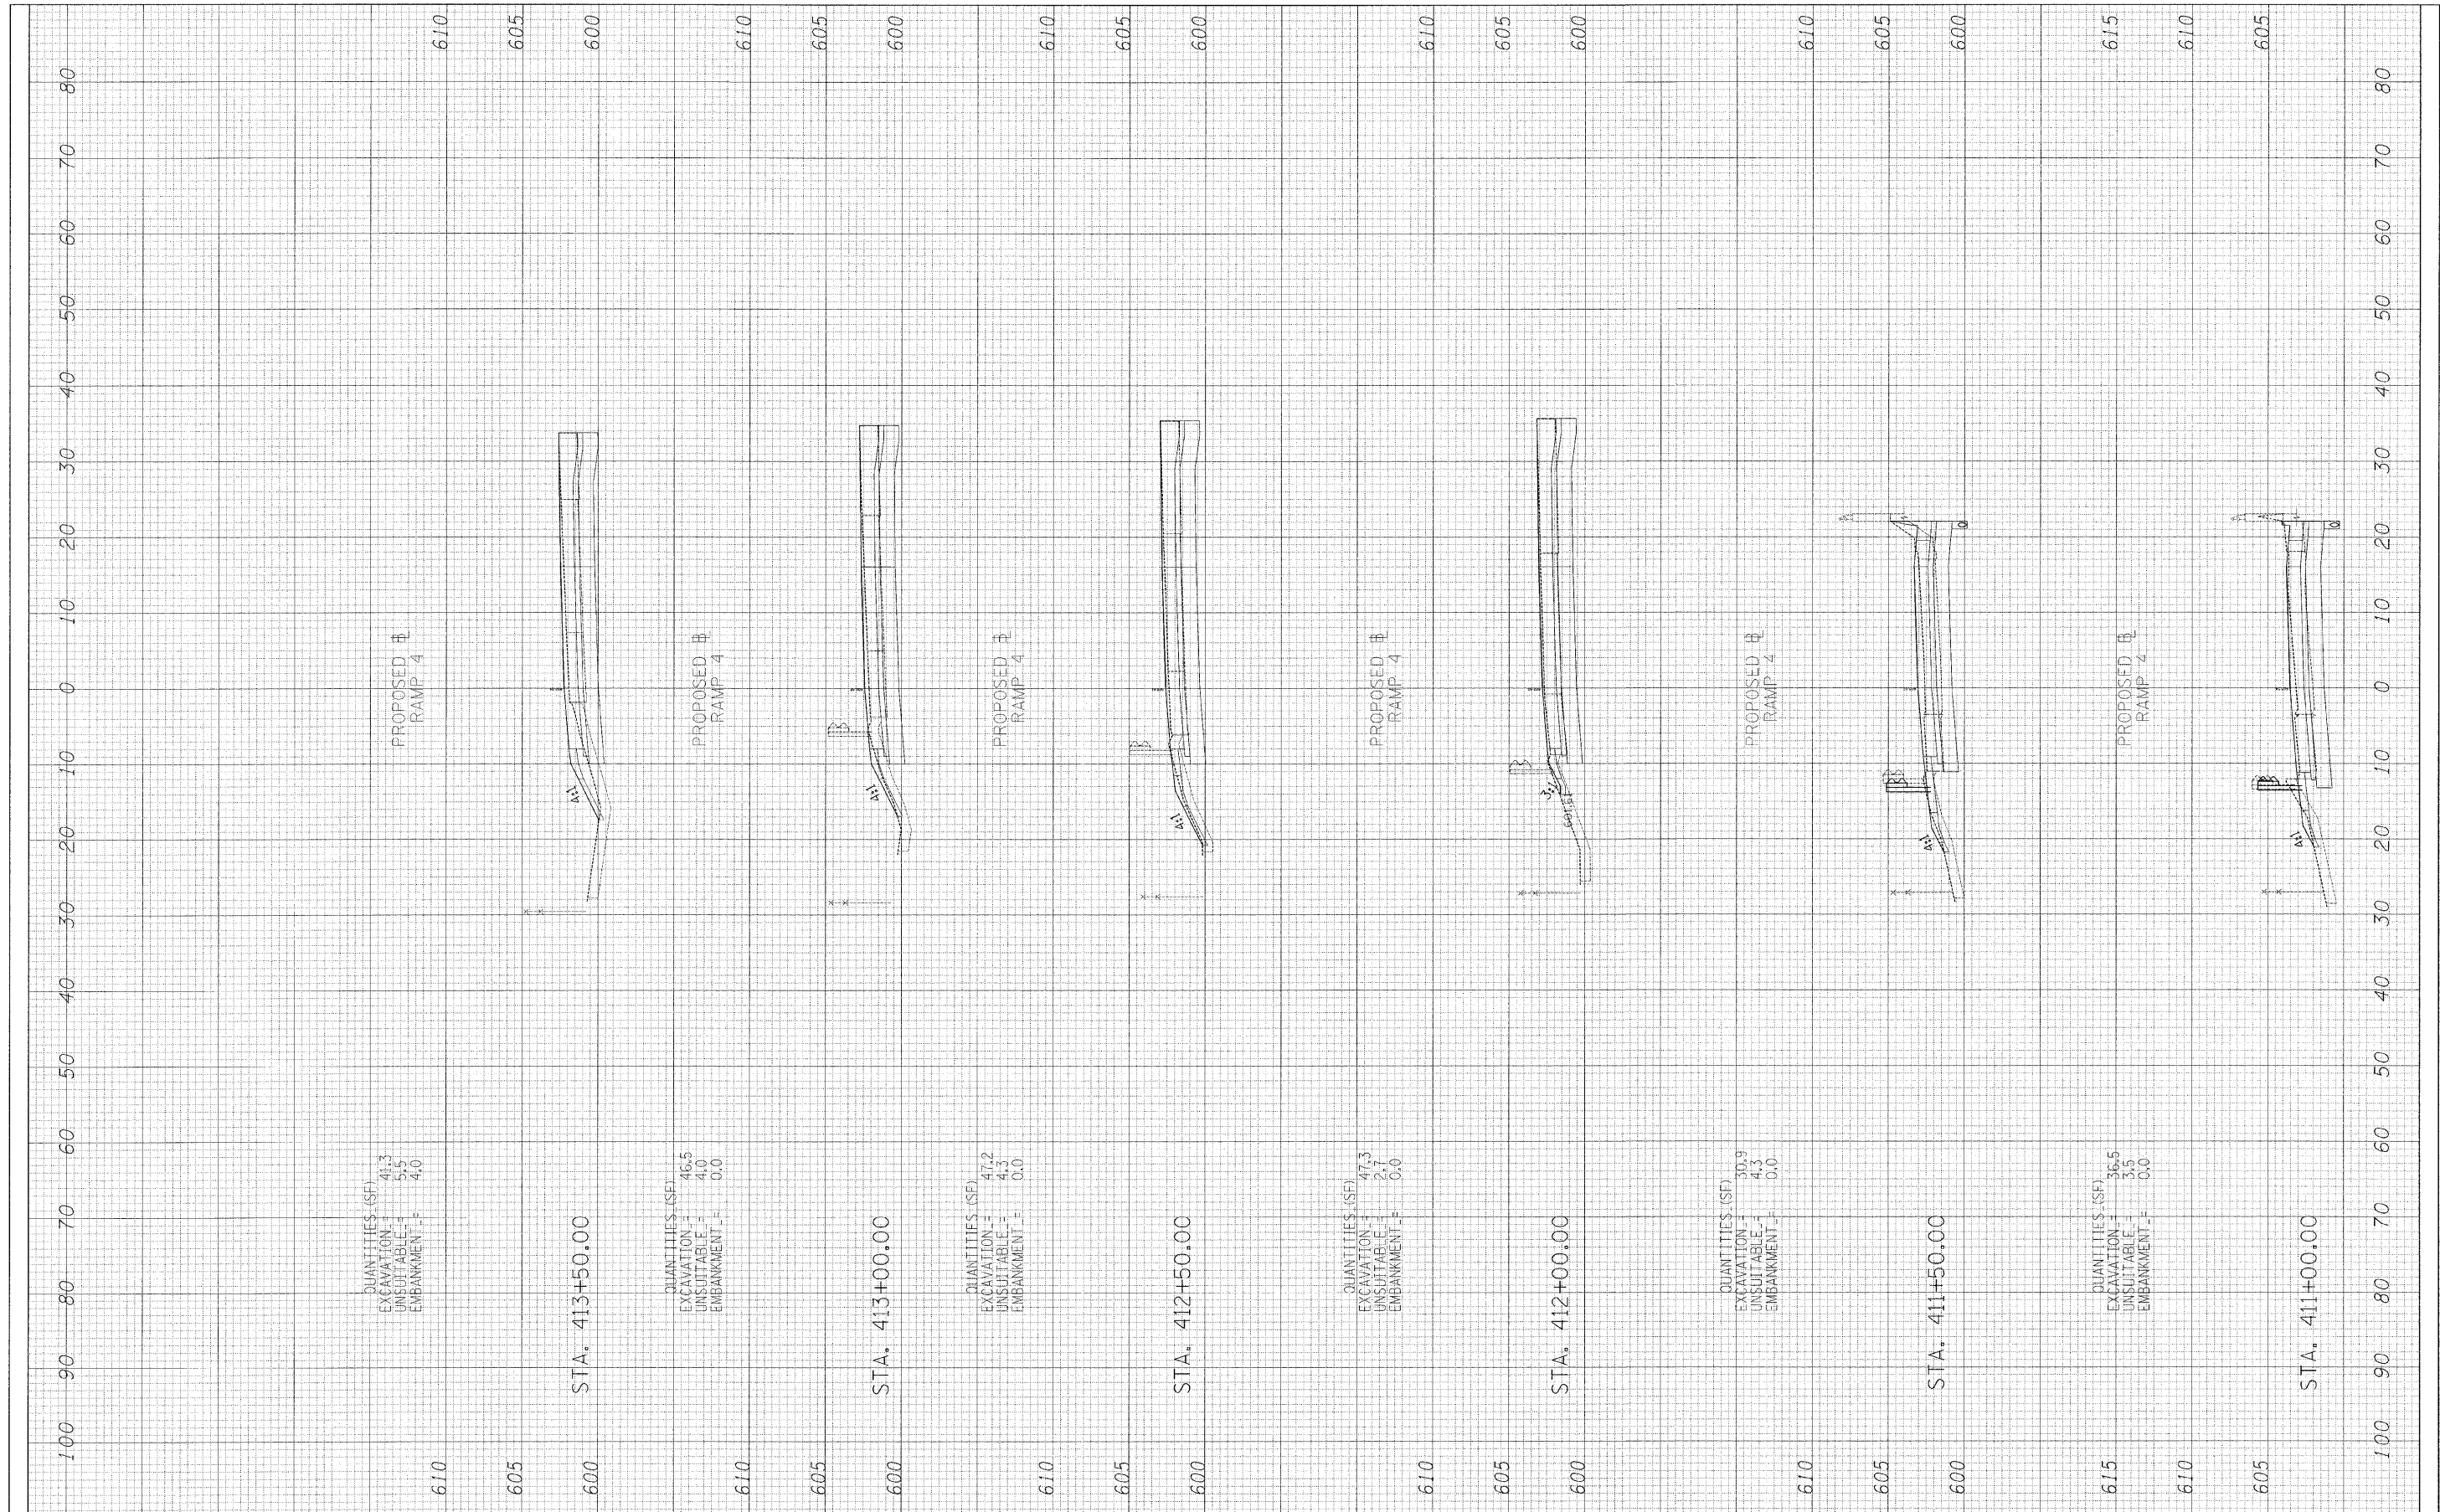

FILE NAME = #FILE#
 USER NAME = #USER#
 PLOT SCALE = #SCALE#
 PLOT DATE = 3/24/2011

DESIGNED - JPM	REVISED -
DRAWN - JPM	REVISED -
CHECKED - AZ	REVISED -
DATE - 03/25/2011	REVISED -

**STATE OF ILLINOIS
 DEPARTMENT OF TRANSPORTATION**

**CENTRAL AVENUE OVER I-55
 CROSS SECTIONS - RAMP 4**

SCALE: 1"=10' H
 1"=20' V

SHEET NO. 4 OF 6 SHEETS

STA. 411+00.00 TO STA. 413+50.00

F.A. RTE.	SECTION	COUNTY	TOTAL SHEETS	SHEET NO.
55	9H, HB & SBIR-1	COOK	741	739
FED. ROAD DIST. NO. ILLINOIS FED. AID PROJECT			CONTRACT NO. 60999	