


FINAL SURVEY	DESIGNED	BY	DATE
NOTE BOOK	PLOTTED		
NO.	AREAS CHECKED		

ORIGINAL SURVEY	DESIGNED	BY	DATE
NOTE BOOK	PLOTTED		
NO.	AREAS CHECKED		

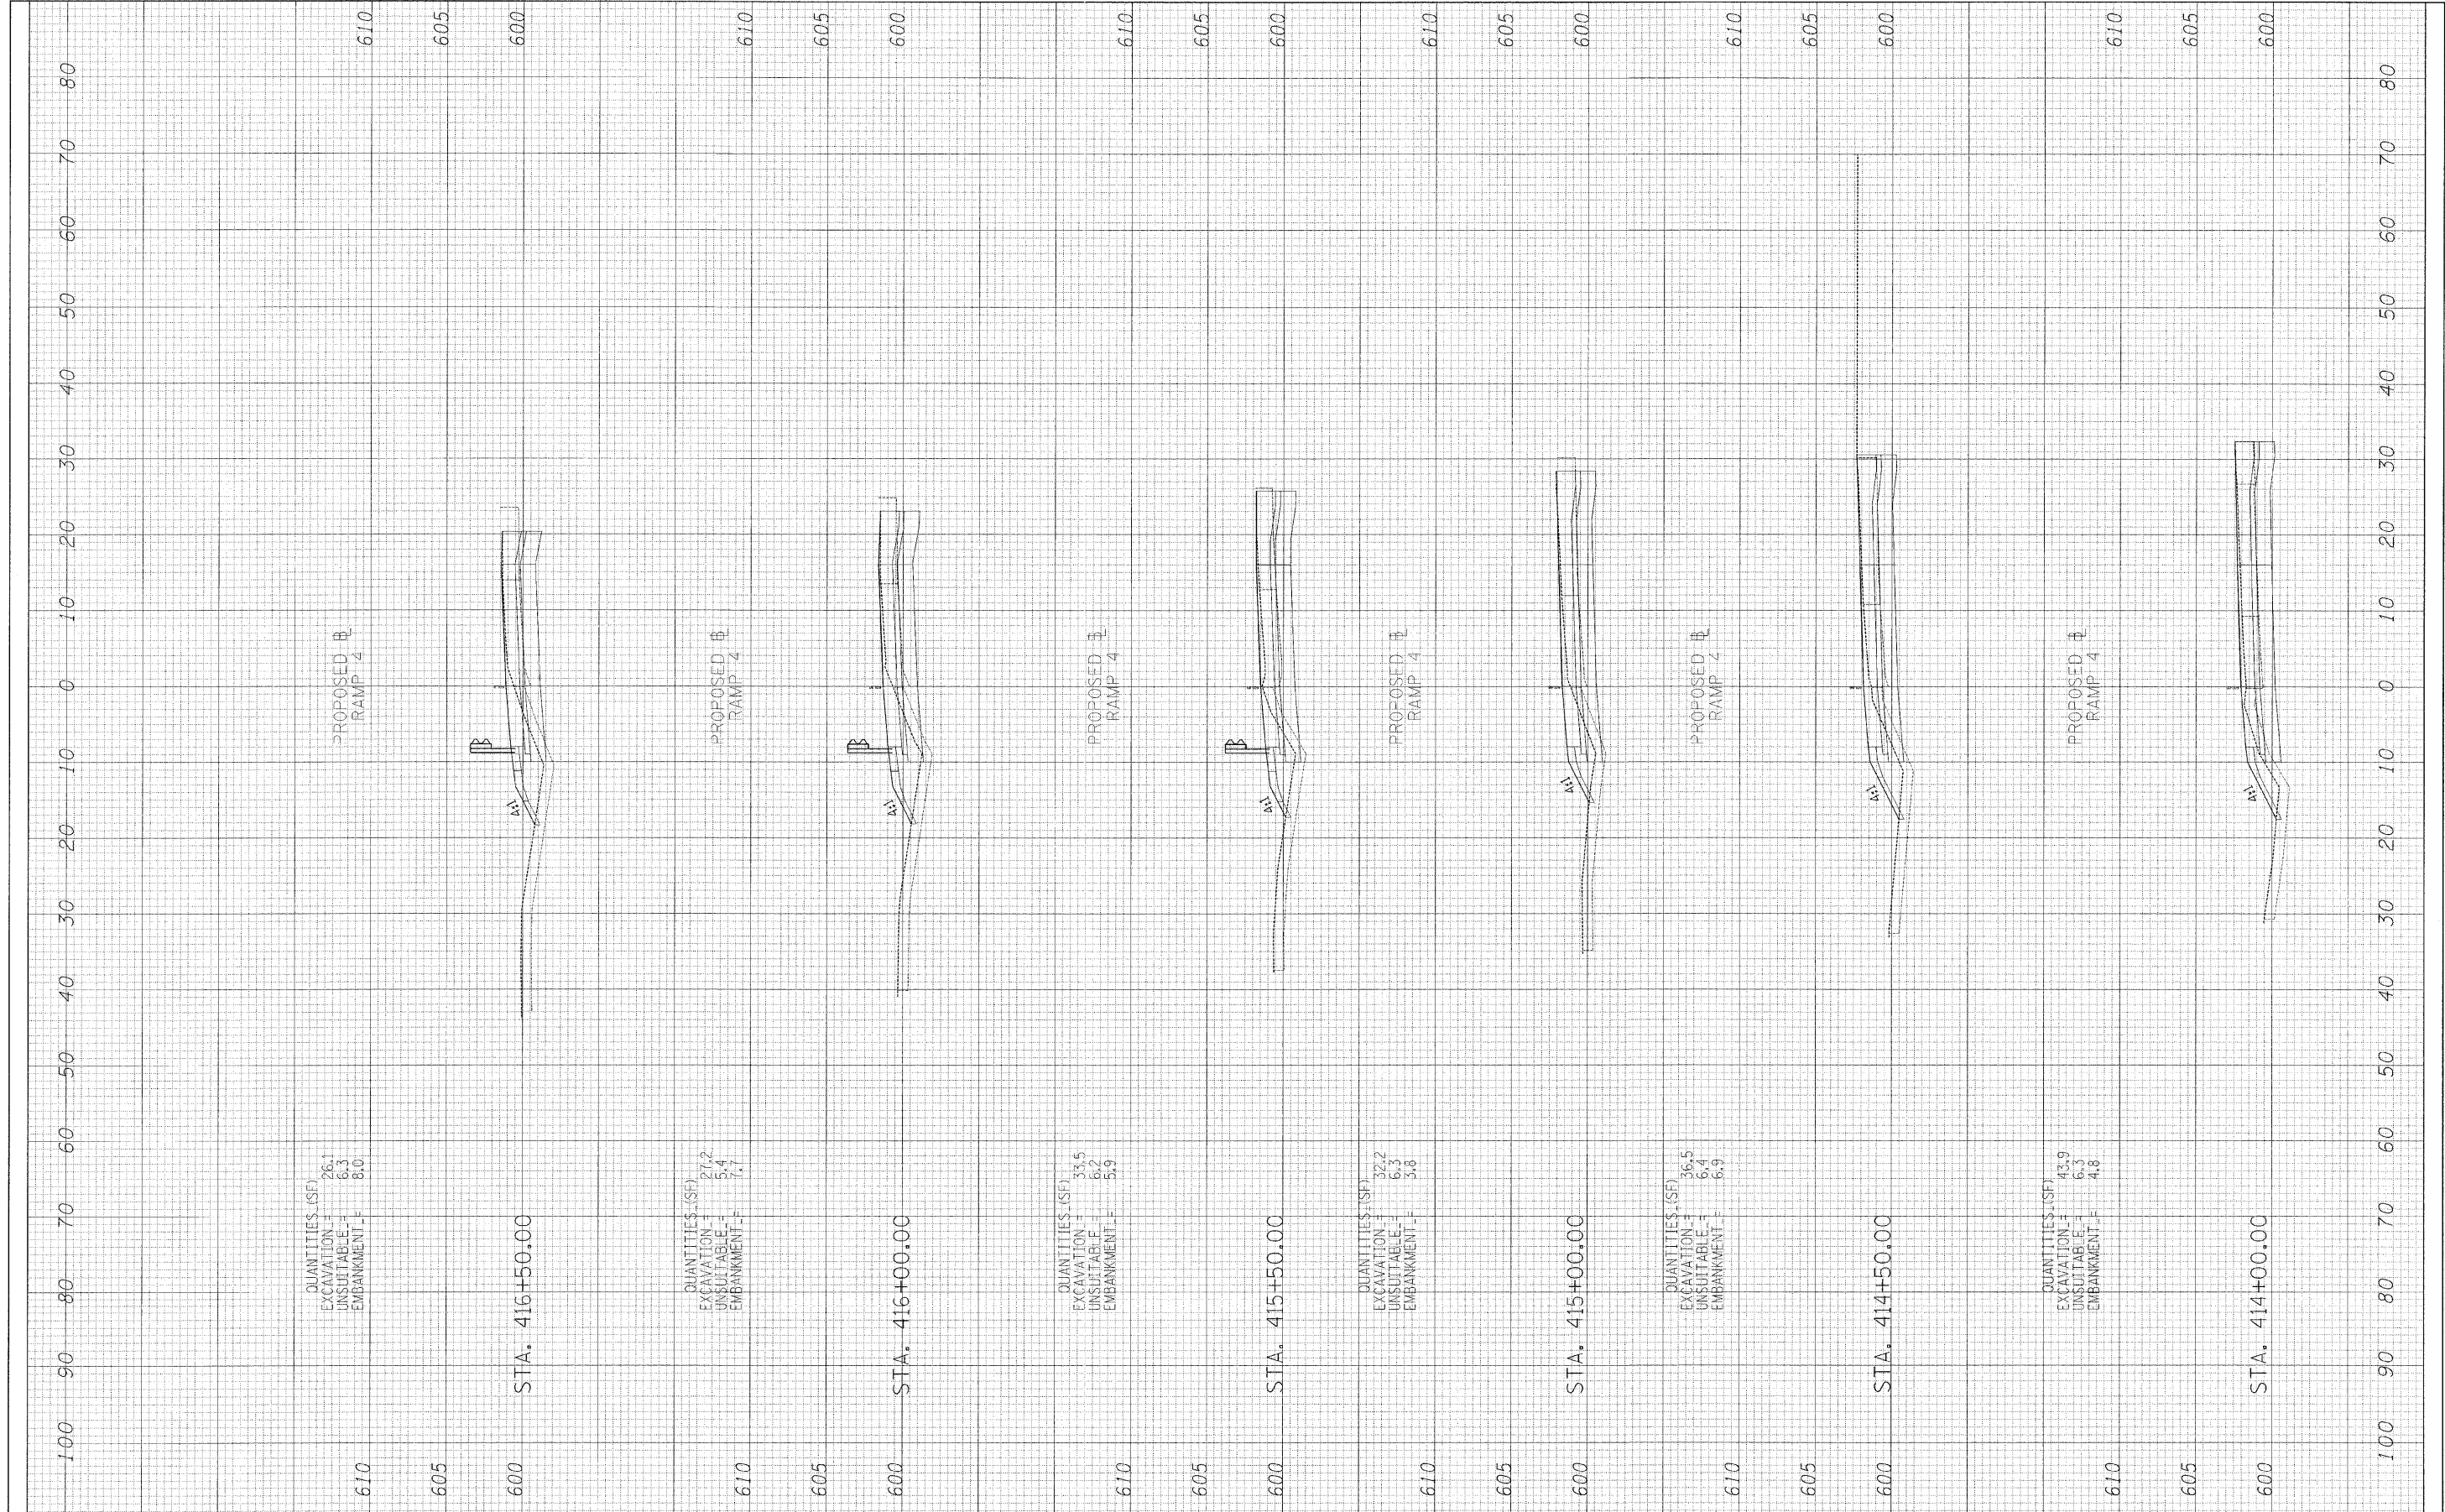

FILE NAME = #*2LEL*	USER NAME = #USER*	DESIGNED - JPM	REVISED -
		DRAWN - JPM	REVISED -
		CHECKED - AZ	REVISED -
		DATE - 03/25/2011	REVISED -

**STATE OF ILLINOIS  
DEPARTMENT OF TRANSPORTATION**

**CENTRAL AVENUE OVER I-55  
CROSS SECTIONS - RAMP 4**

SCALE: 1"=10' H  
1"=80' V

SHEET NO. 5 OF 6 SHEETS    STA. 414+00.00 TO STA. 416+50.00

F.A. RTE.	SECTION	COUNTY	TOTAL SHEETS	SHEET NO.
55	9th, HB & SBIR-1	COOK	741	740
FED. ROAD DIST. NO.		ILLINOIS FED. AID PROJECT	CONTRACT NO. 60999	