


EXISTING

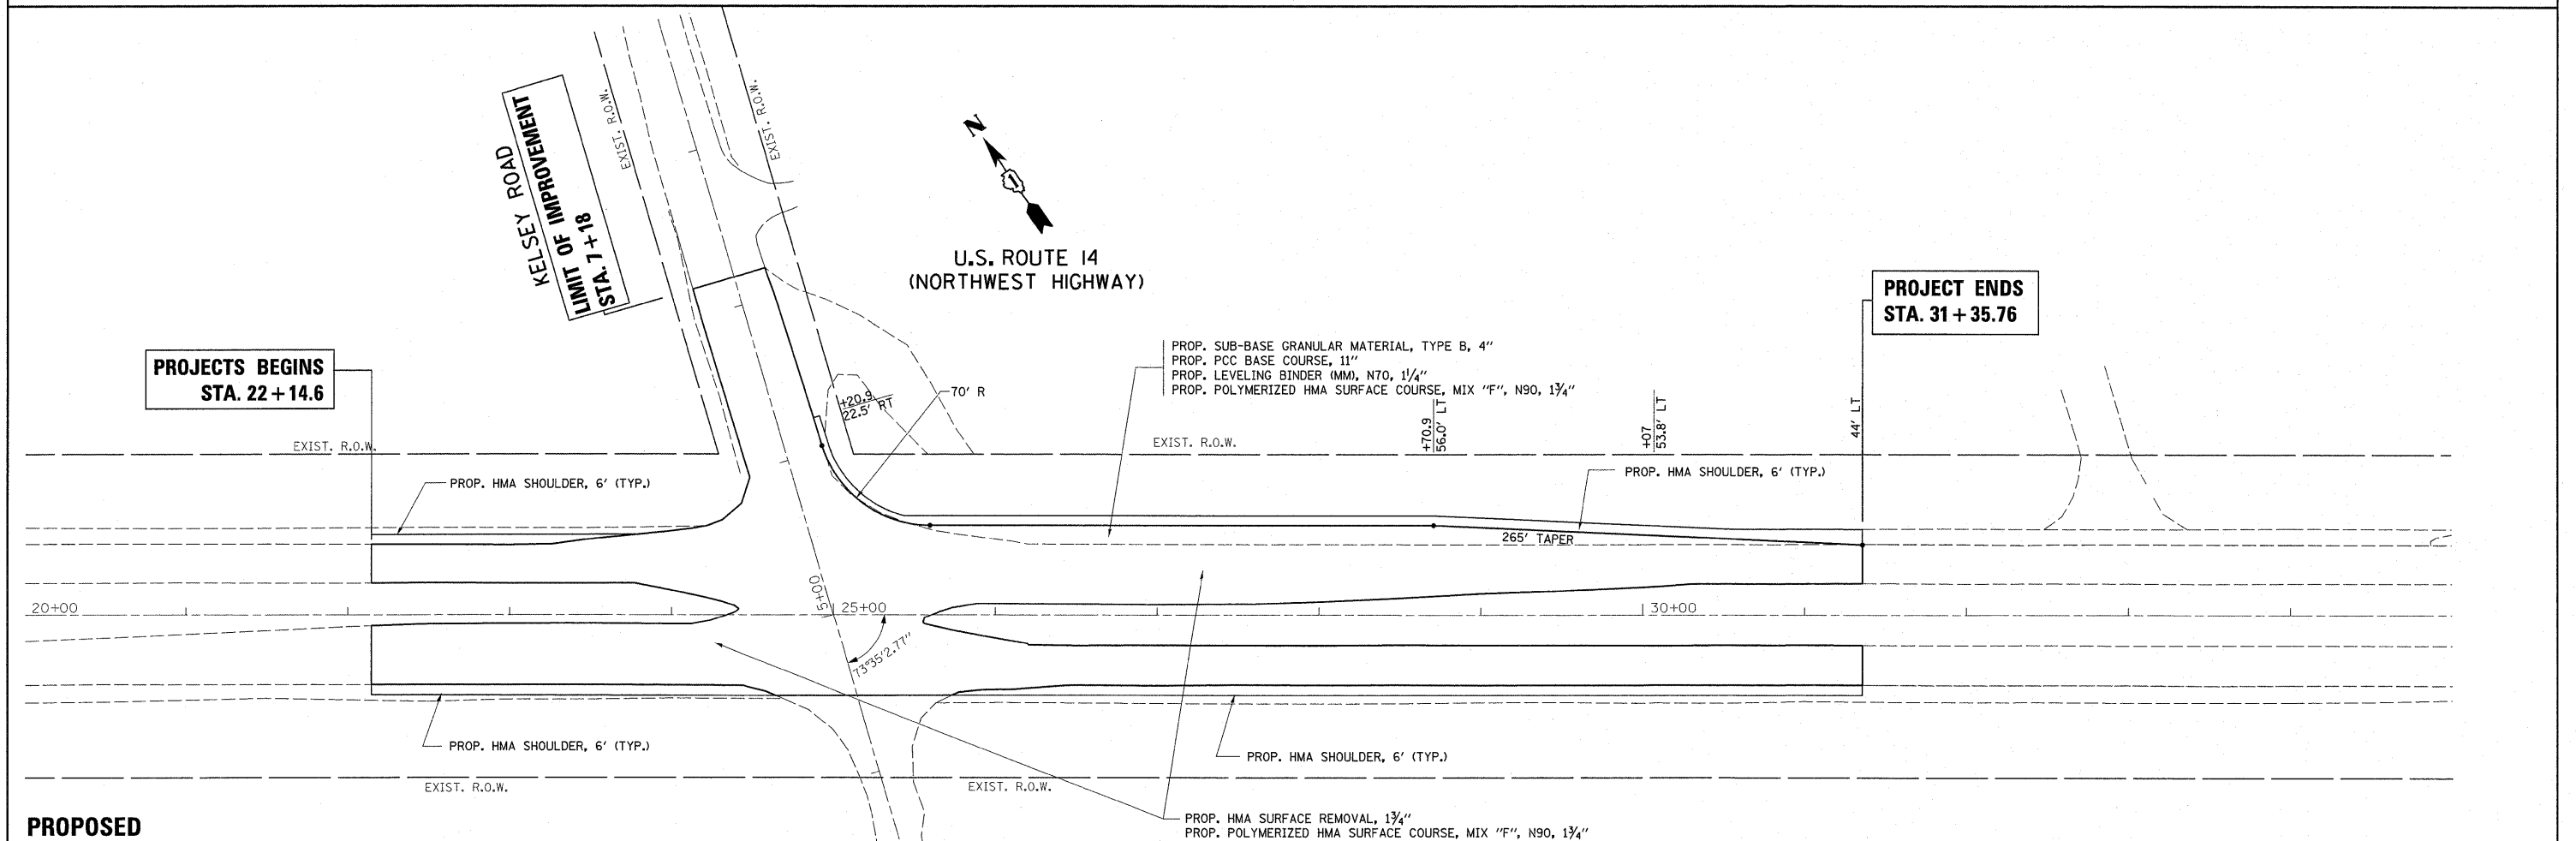

PROPOSED

FILE NAME = P141589-sh-t-plan.dgn	USER NAME = guillaumefp	DESIGNED -	REVISED -	STATE OF ILLINOIS DEPARTMENT OF TRANSPORTATION	U.S. ROUTE 14 (NORTHWEST HIGHWAY) @ KELSEY ROAD EXISTING & PROPOSED ROADWAY PLAN			F.A.P. RTE. = 305	SECTION 24R-N-2	COUNTY LAKE	TOTAL SHEETS 43	SHEET NO. 10
	PLOT SCALE = 50.0000' / IN.	DRAWN -	REVISED -		SCALE: 1" = 50'	SHEET NO.	OF SHEETS	STA.	TO STA.	CONTRACT NO. 60K17		
	PLOT DATE = 2/5/2011	CHECKED -	REVISED -		ILLINOIS FED. AID PROJECT							
		DATE -	REVISED -									